

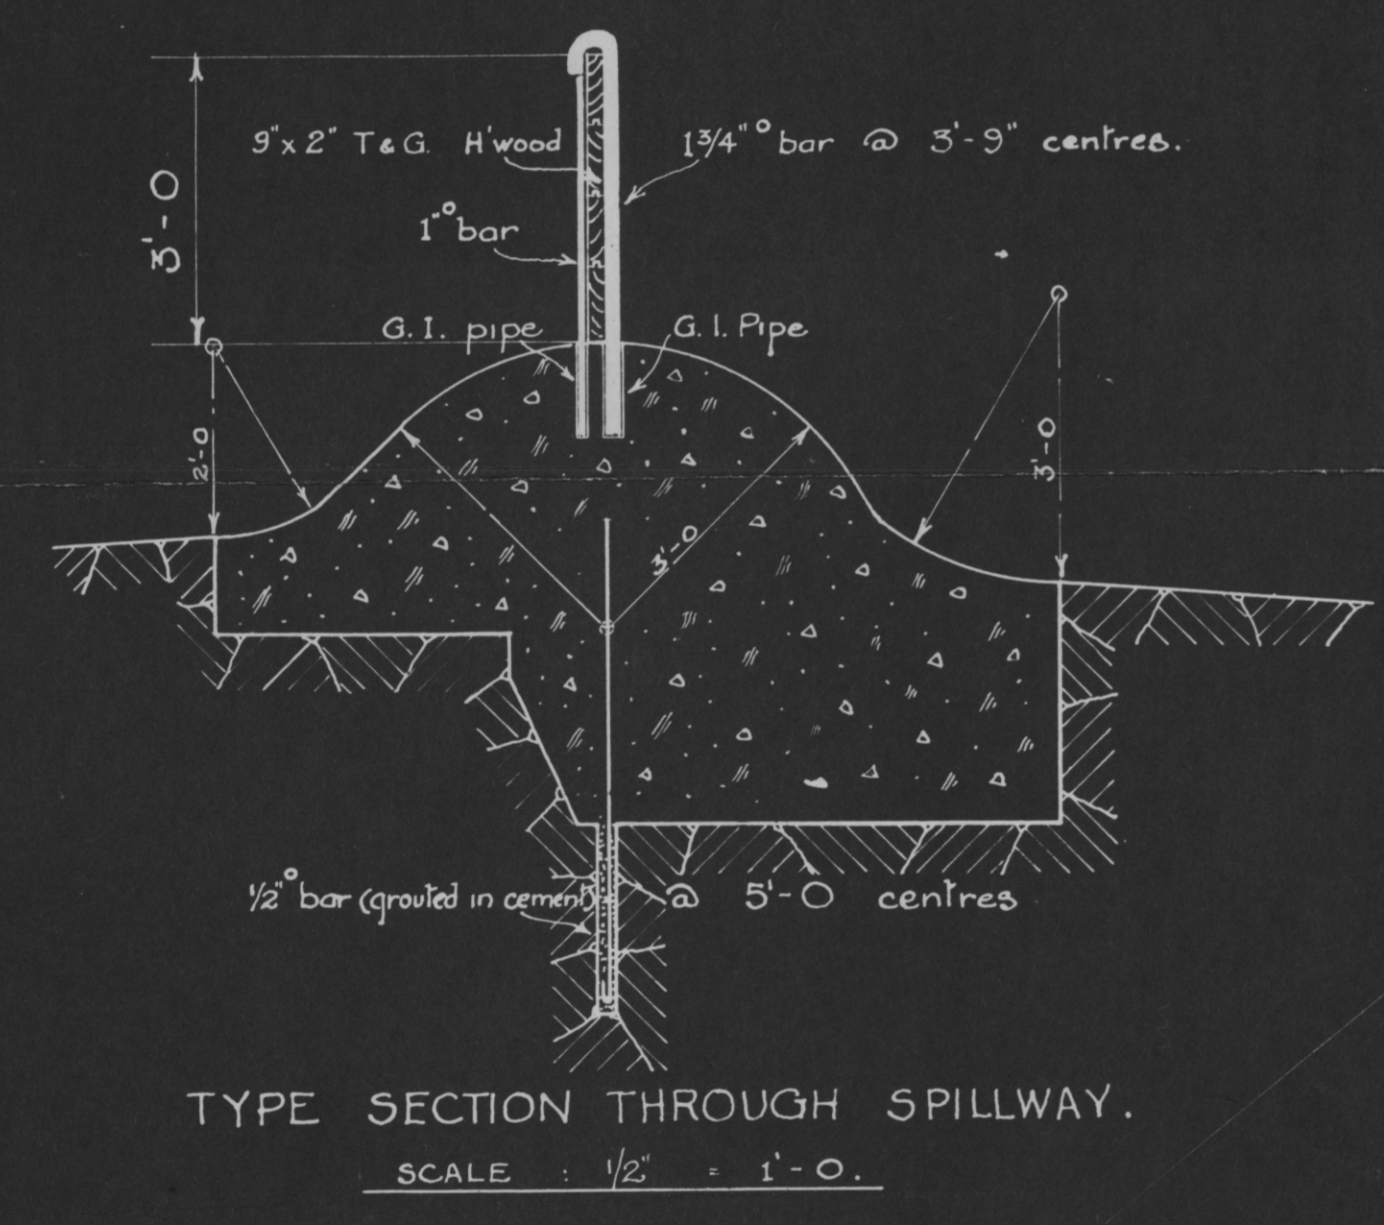
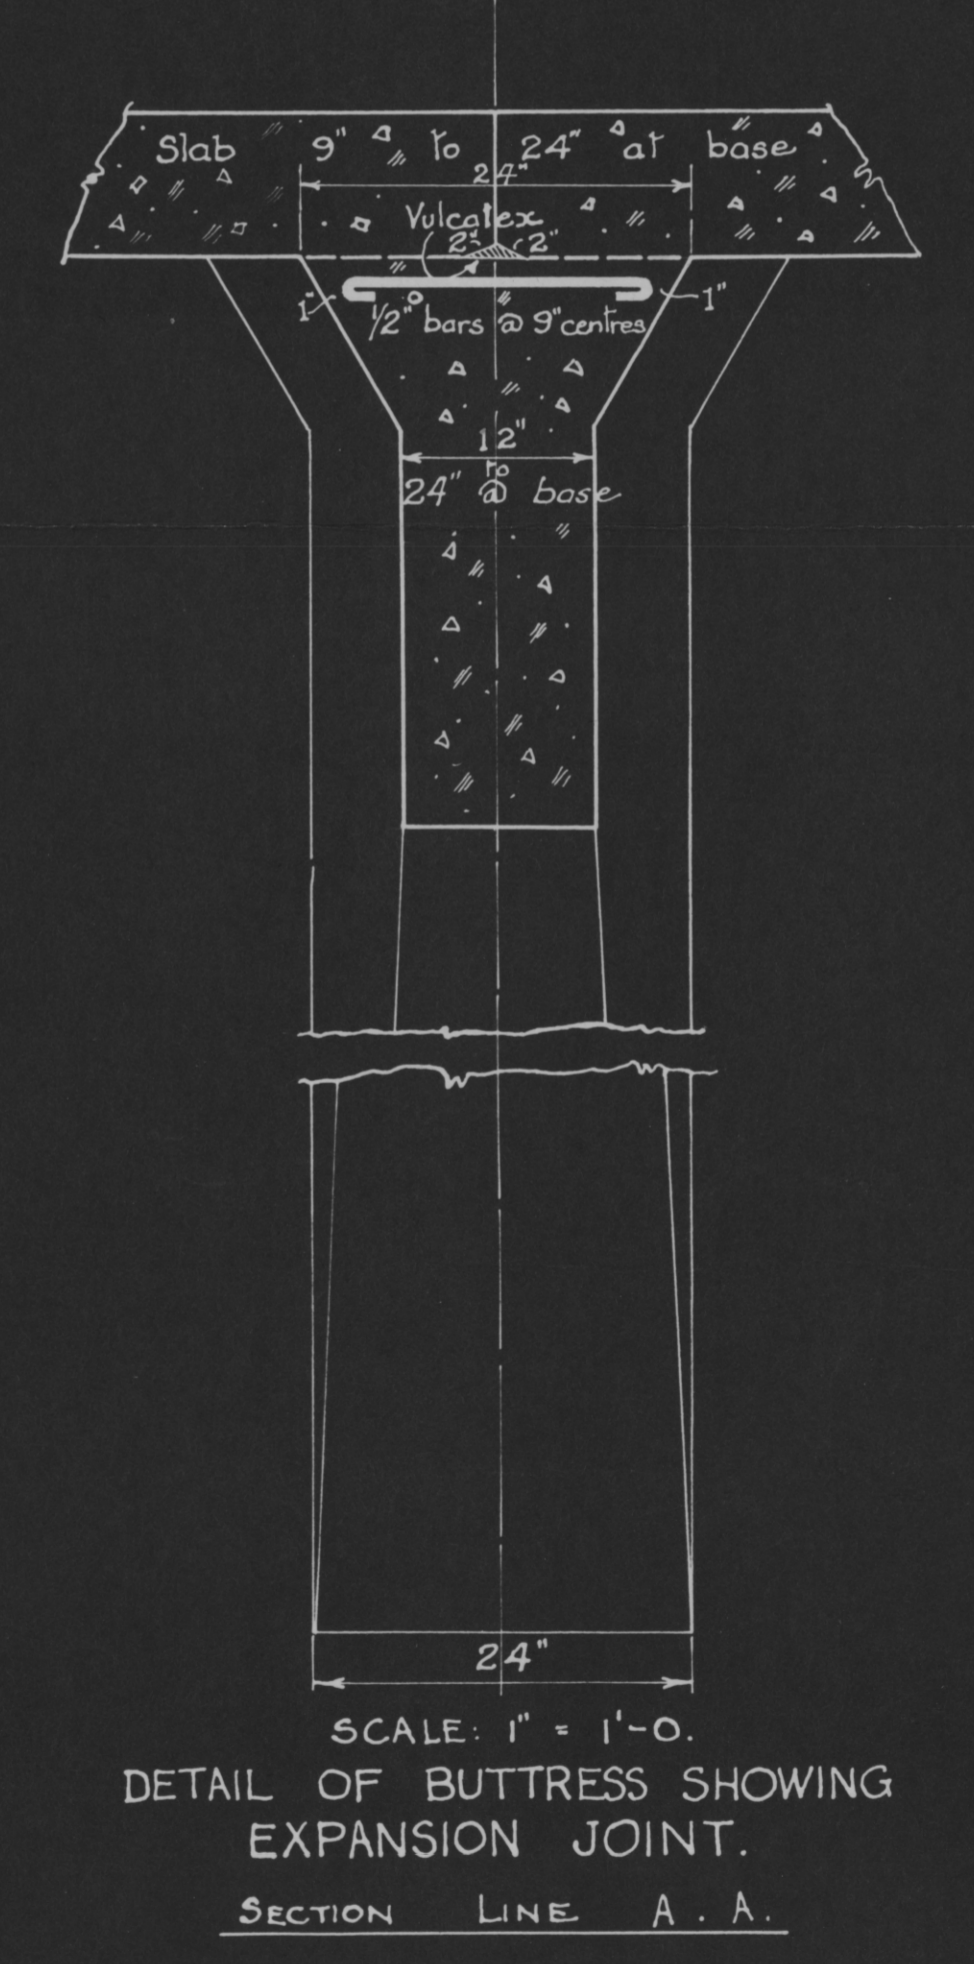


Scale: 1" = 40'-0"

SOUTH ELEVATION OF WALL.

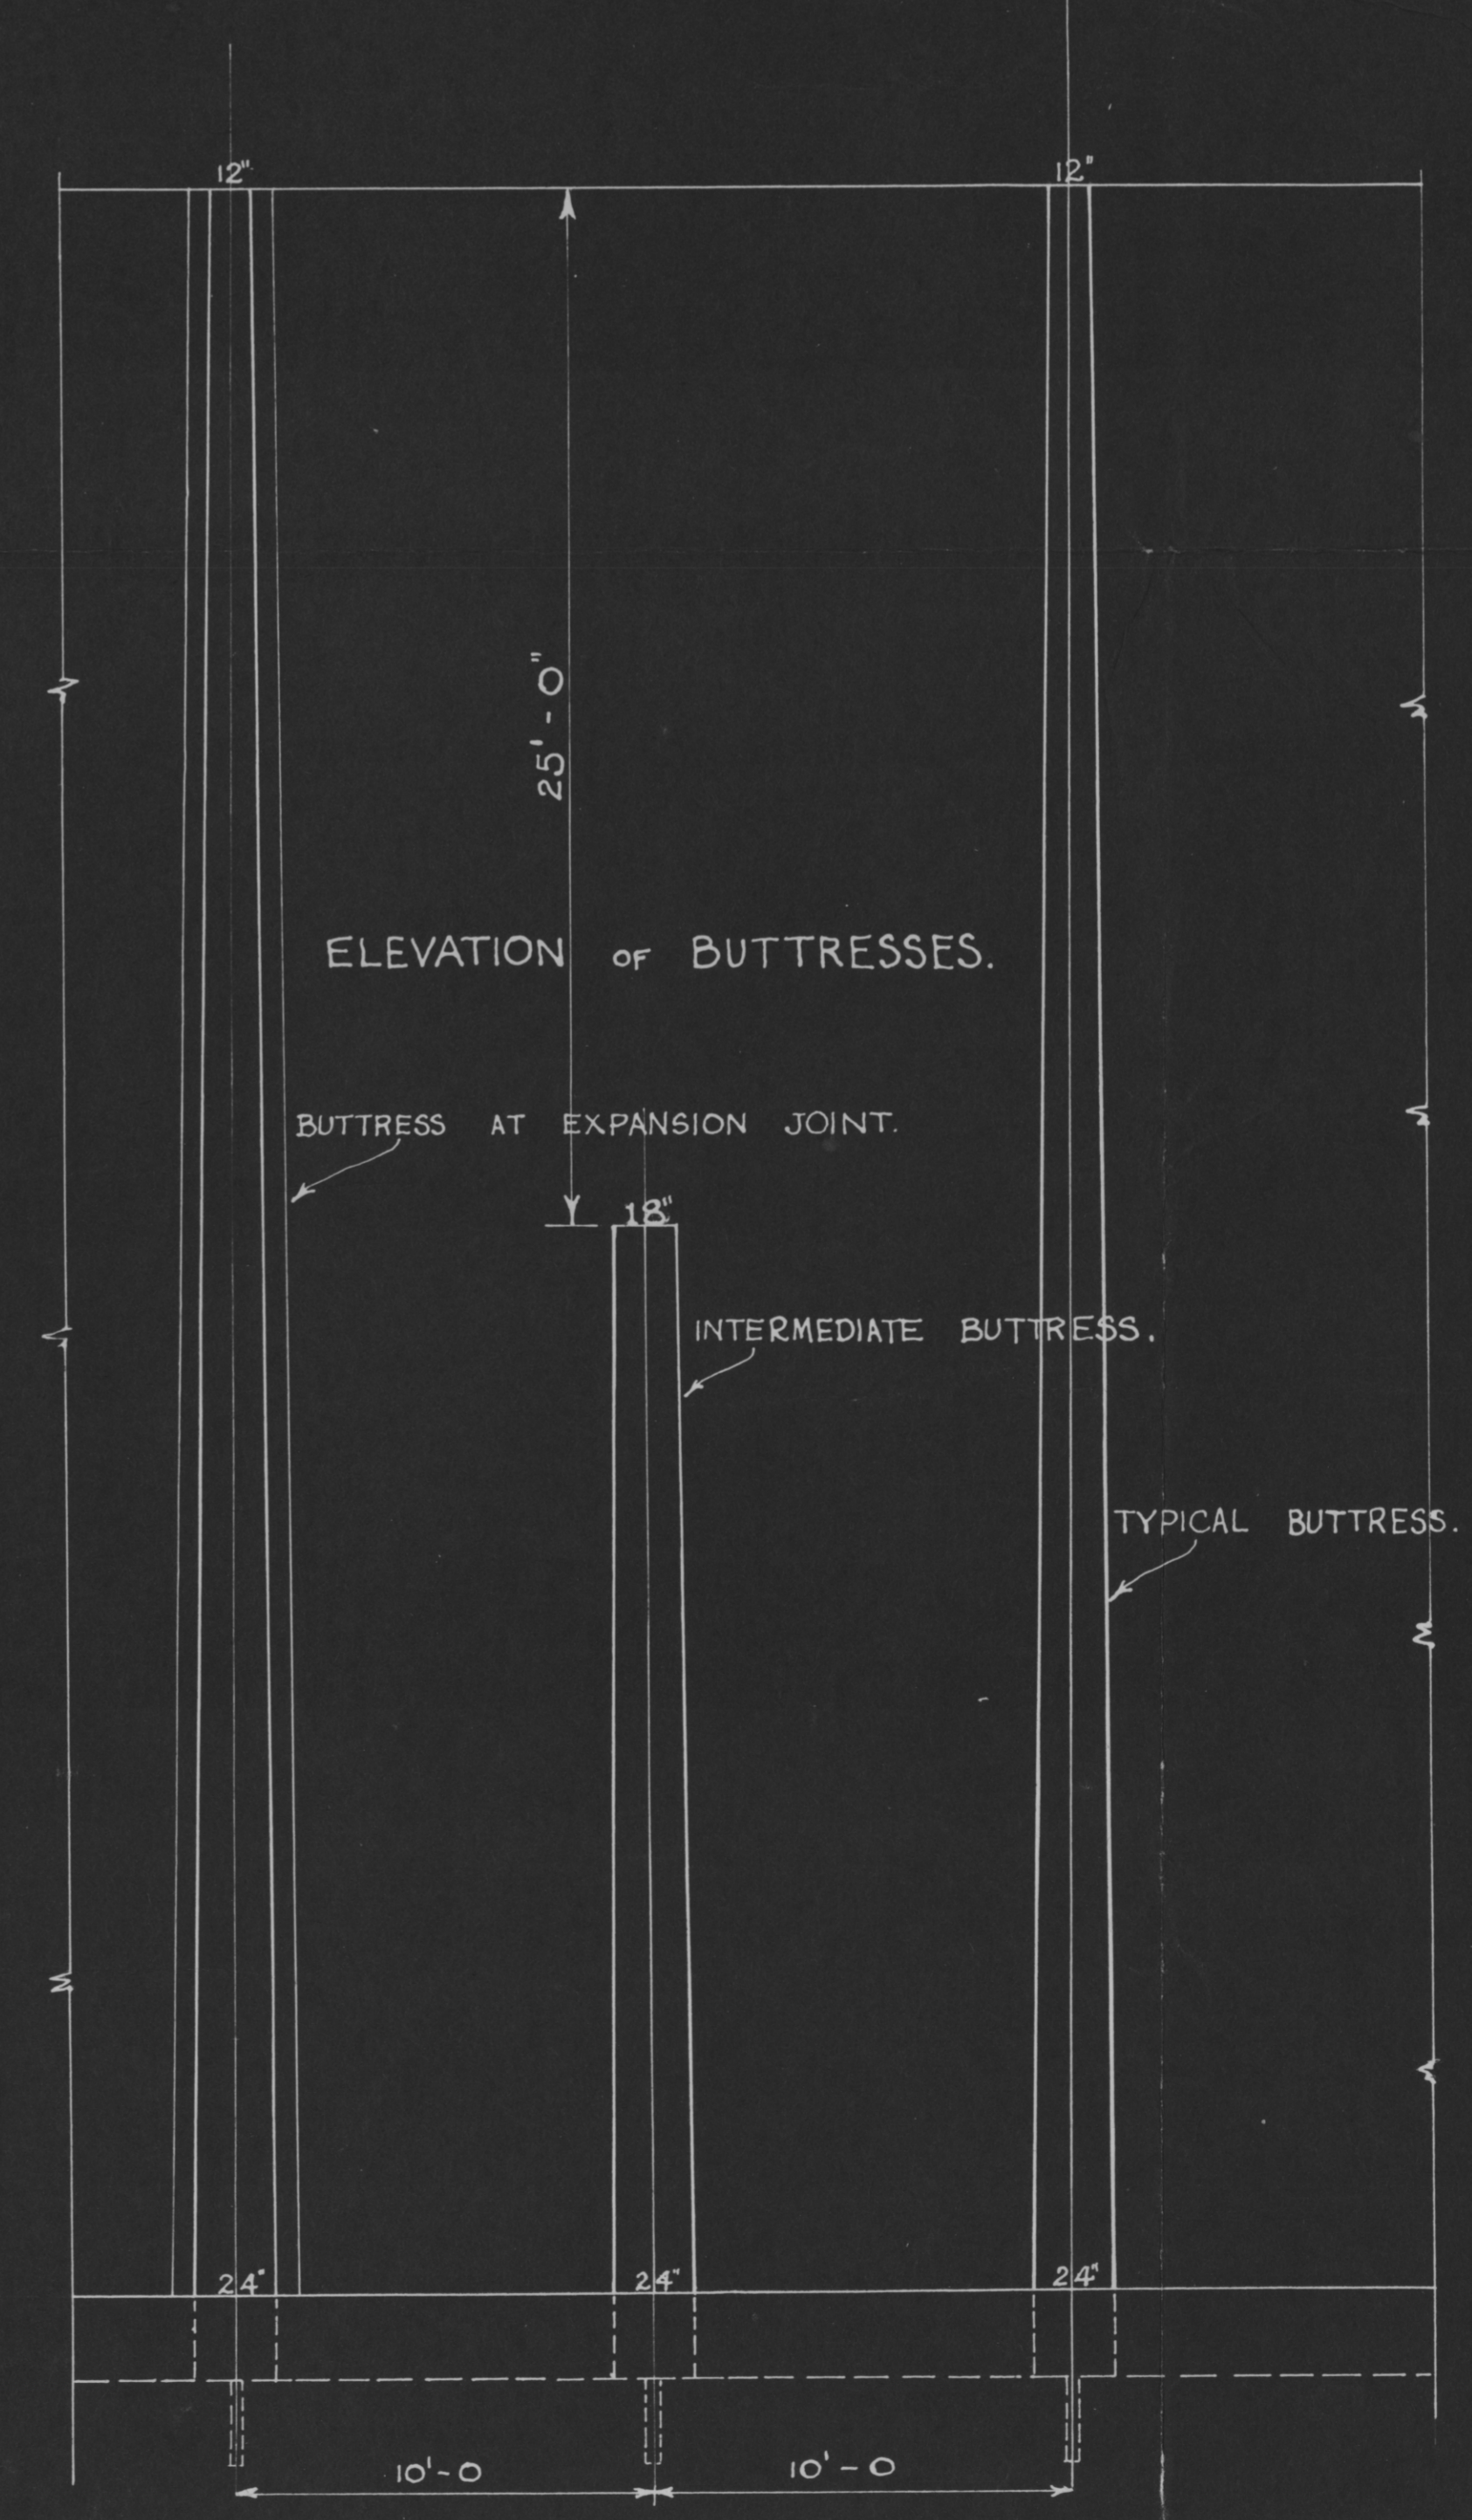

NOTE: UNITS ON STRESS DIAGRAM EQUAL TO 125 LBS., BEING THE ASSUMED AVERAGE WEIGHT OF 1 CUBIC FOOT OF CONCRETE.

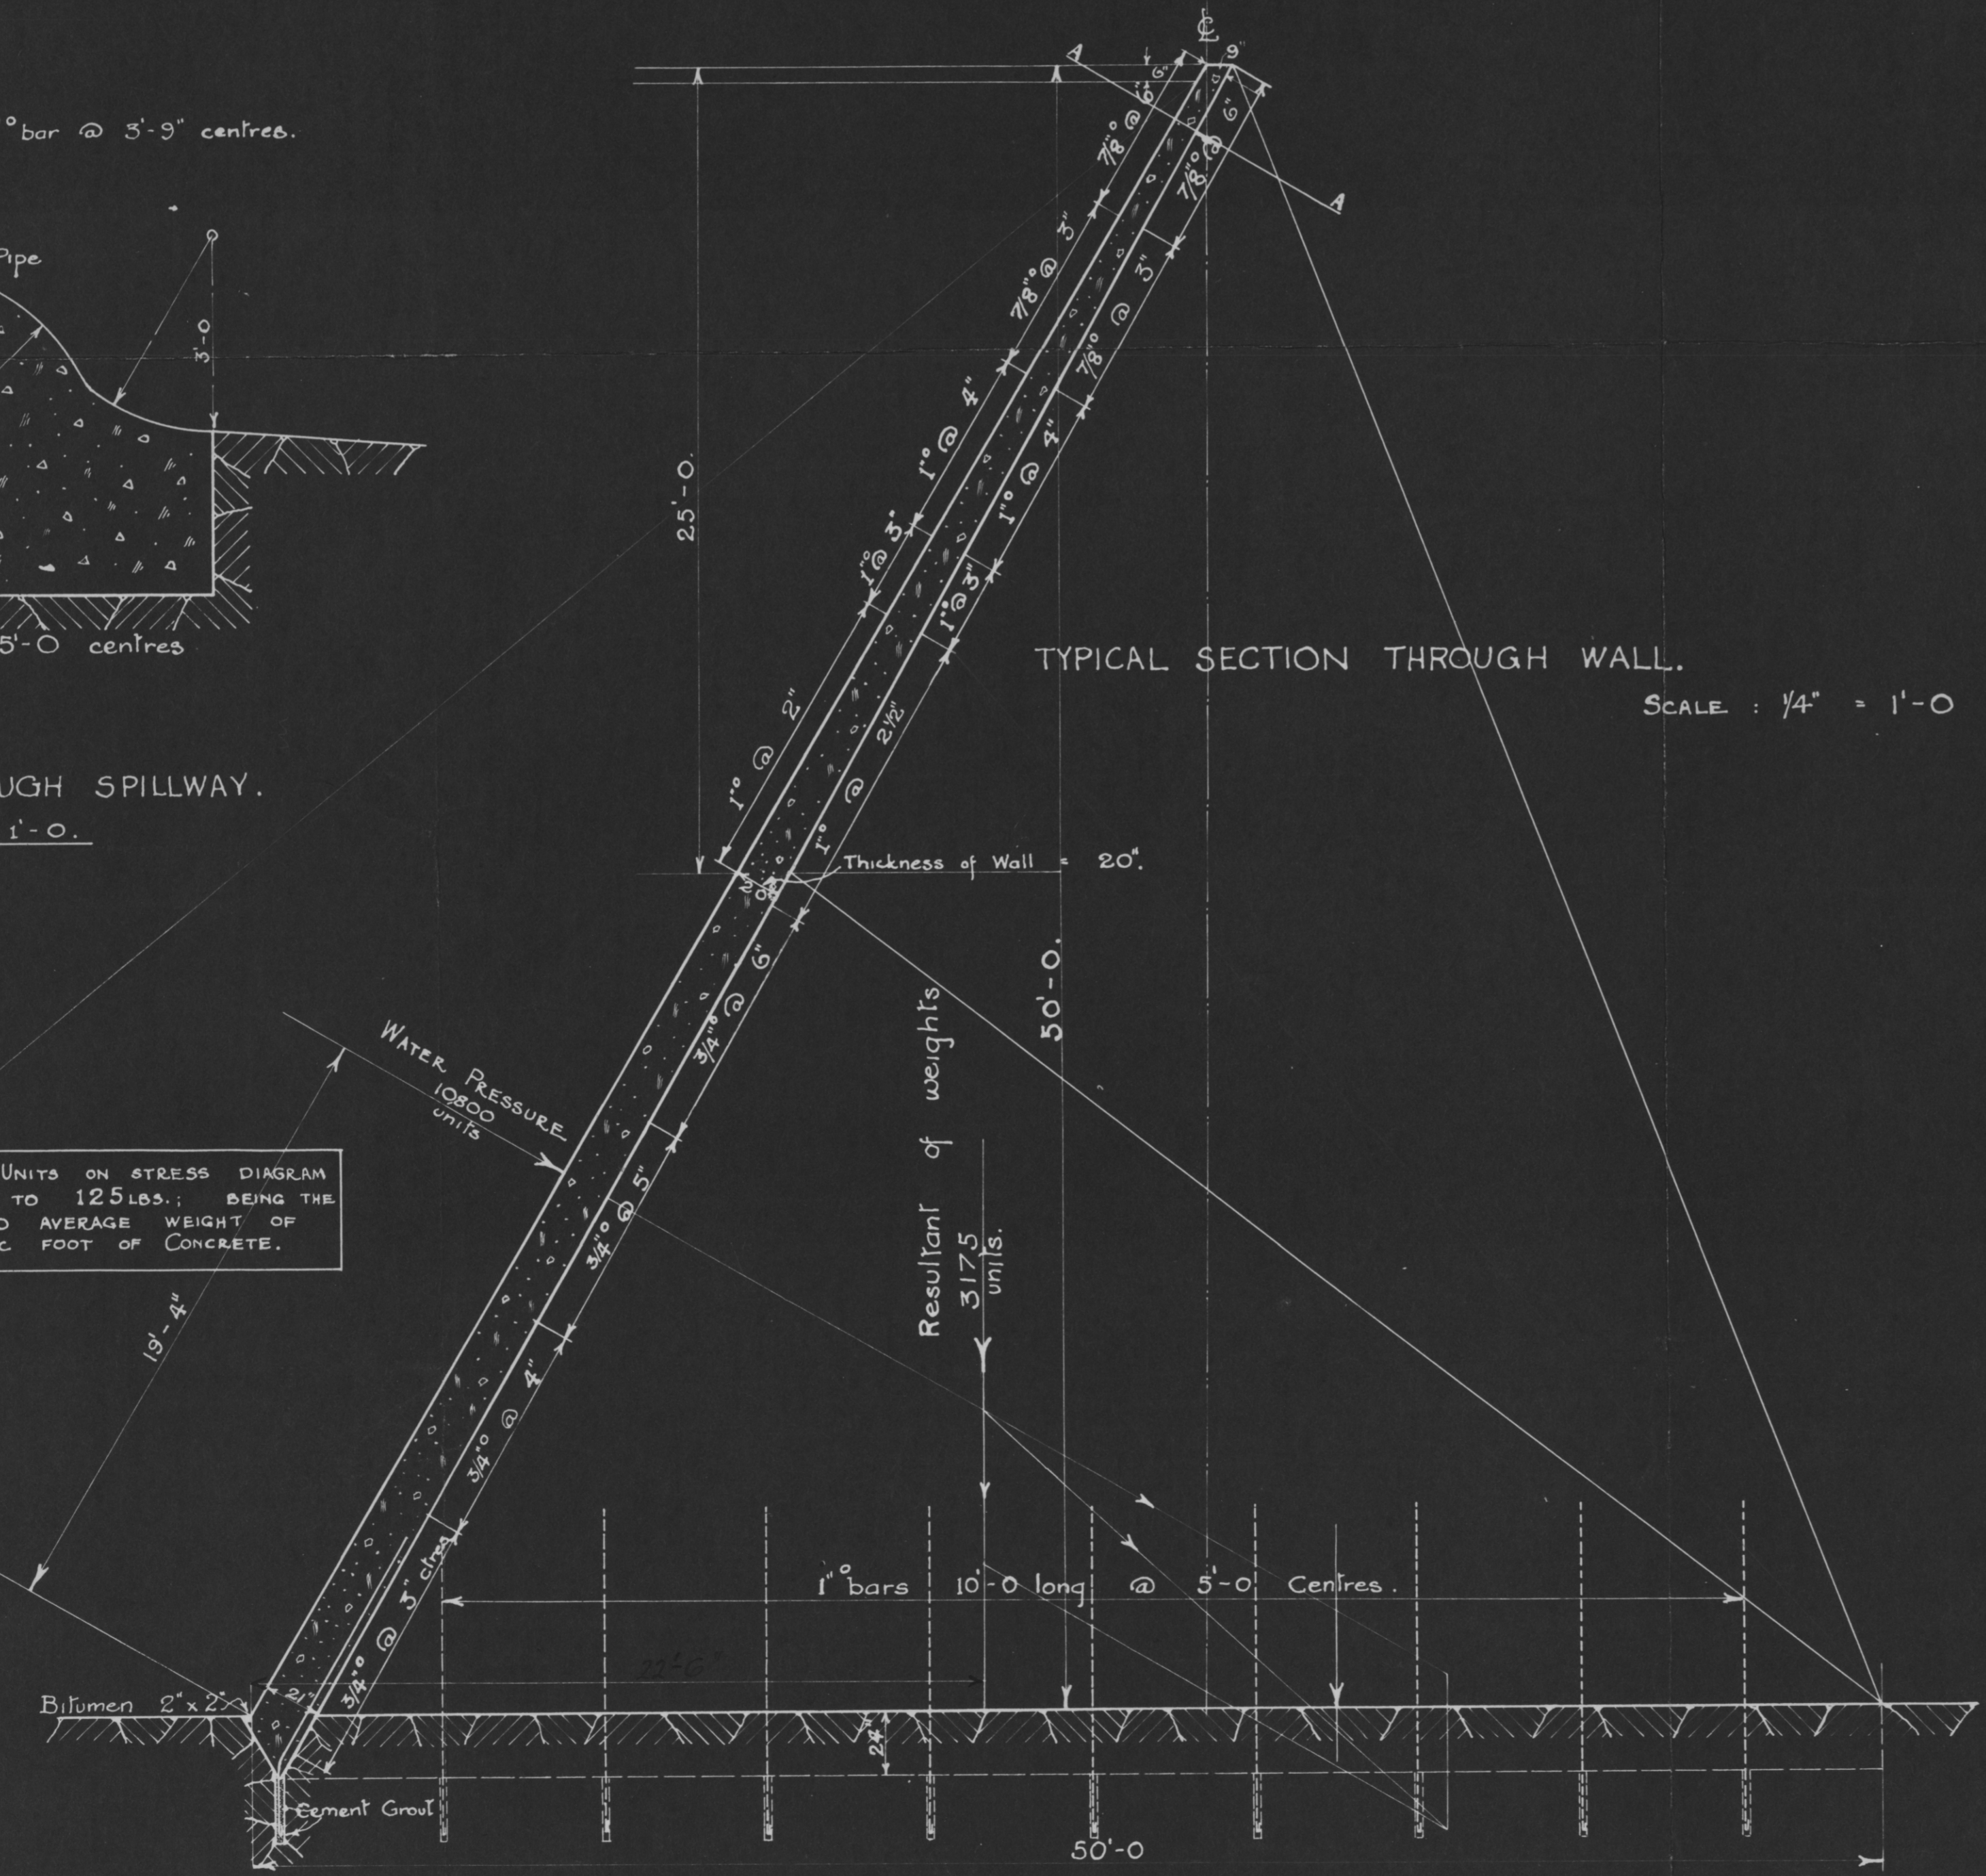

APPROVED: _____

MOUNT PARIS TIN MINES N.L.
MORNING STAR DAM.

ELEVATIONS & SECTIONS.

HASKINS & DAVEY
CONSULTING ENGINEERS.
ASBESTOS HOUSE 67 YORK ST. SYDNEY.

SCALE
1" = 40' 1/2" = 1'-0"
1/4" = 1'-0" 1" = 1'-0"

NAME	DATE
DRAWN G.I.D.	14-9-35
TRACED E.I.D.	17-9-35
CHECKED	18-9-35
PASSED	18-9-35

Nº. 3 - 2