




NOTE:- DO NOT SCALE THIS DRAWING.

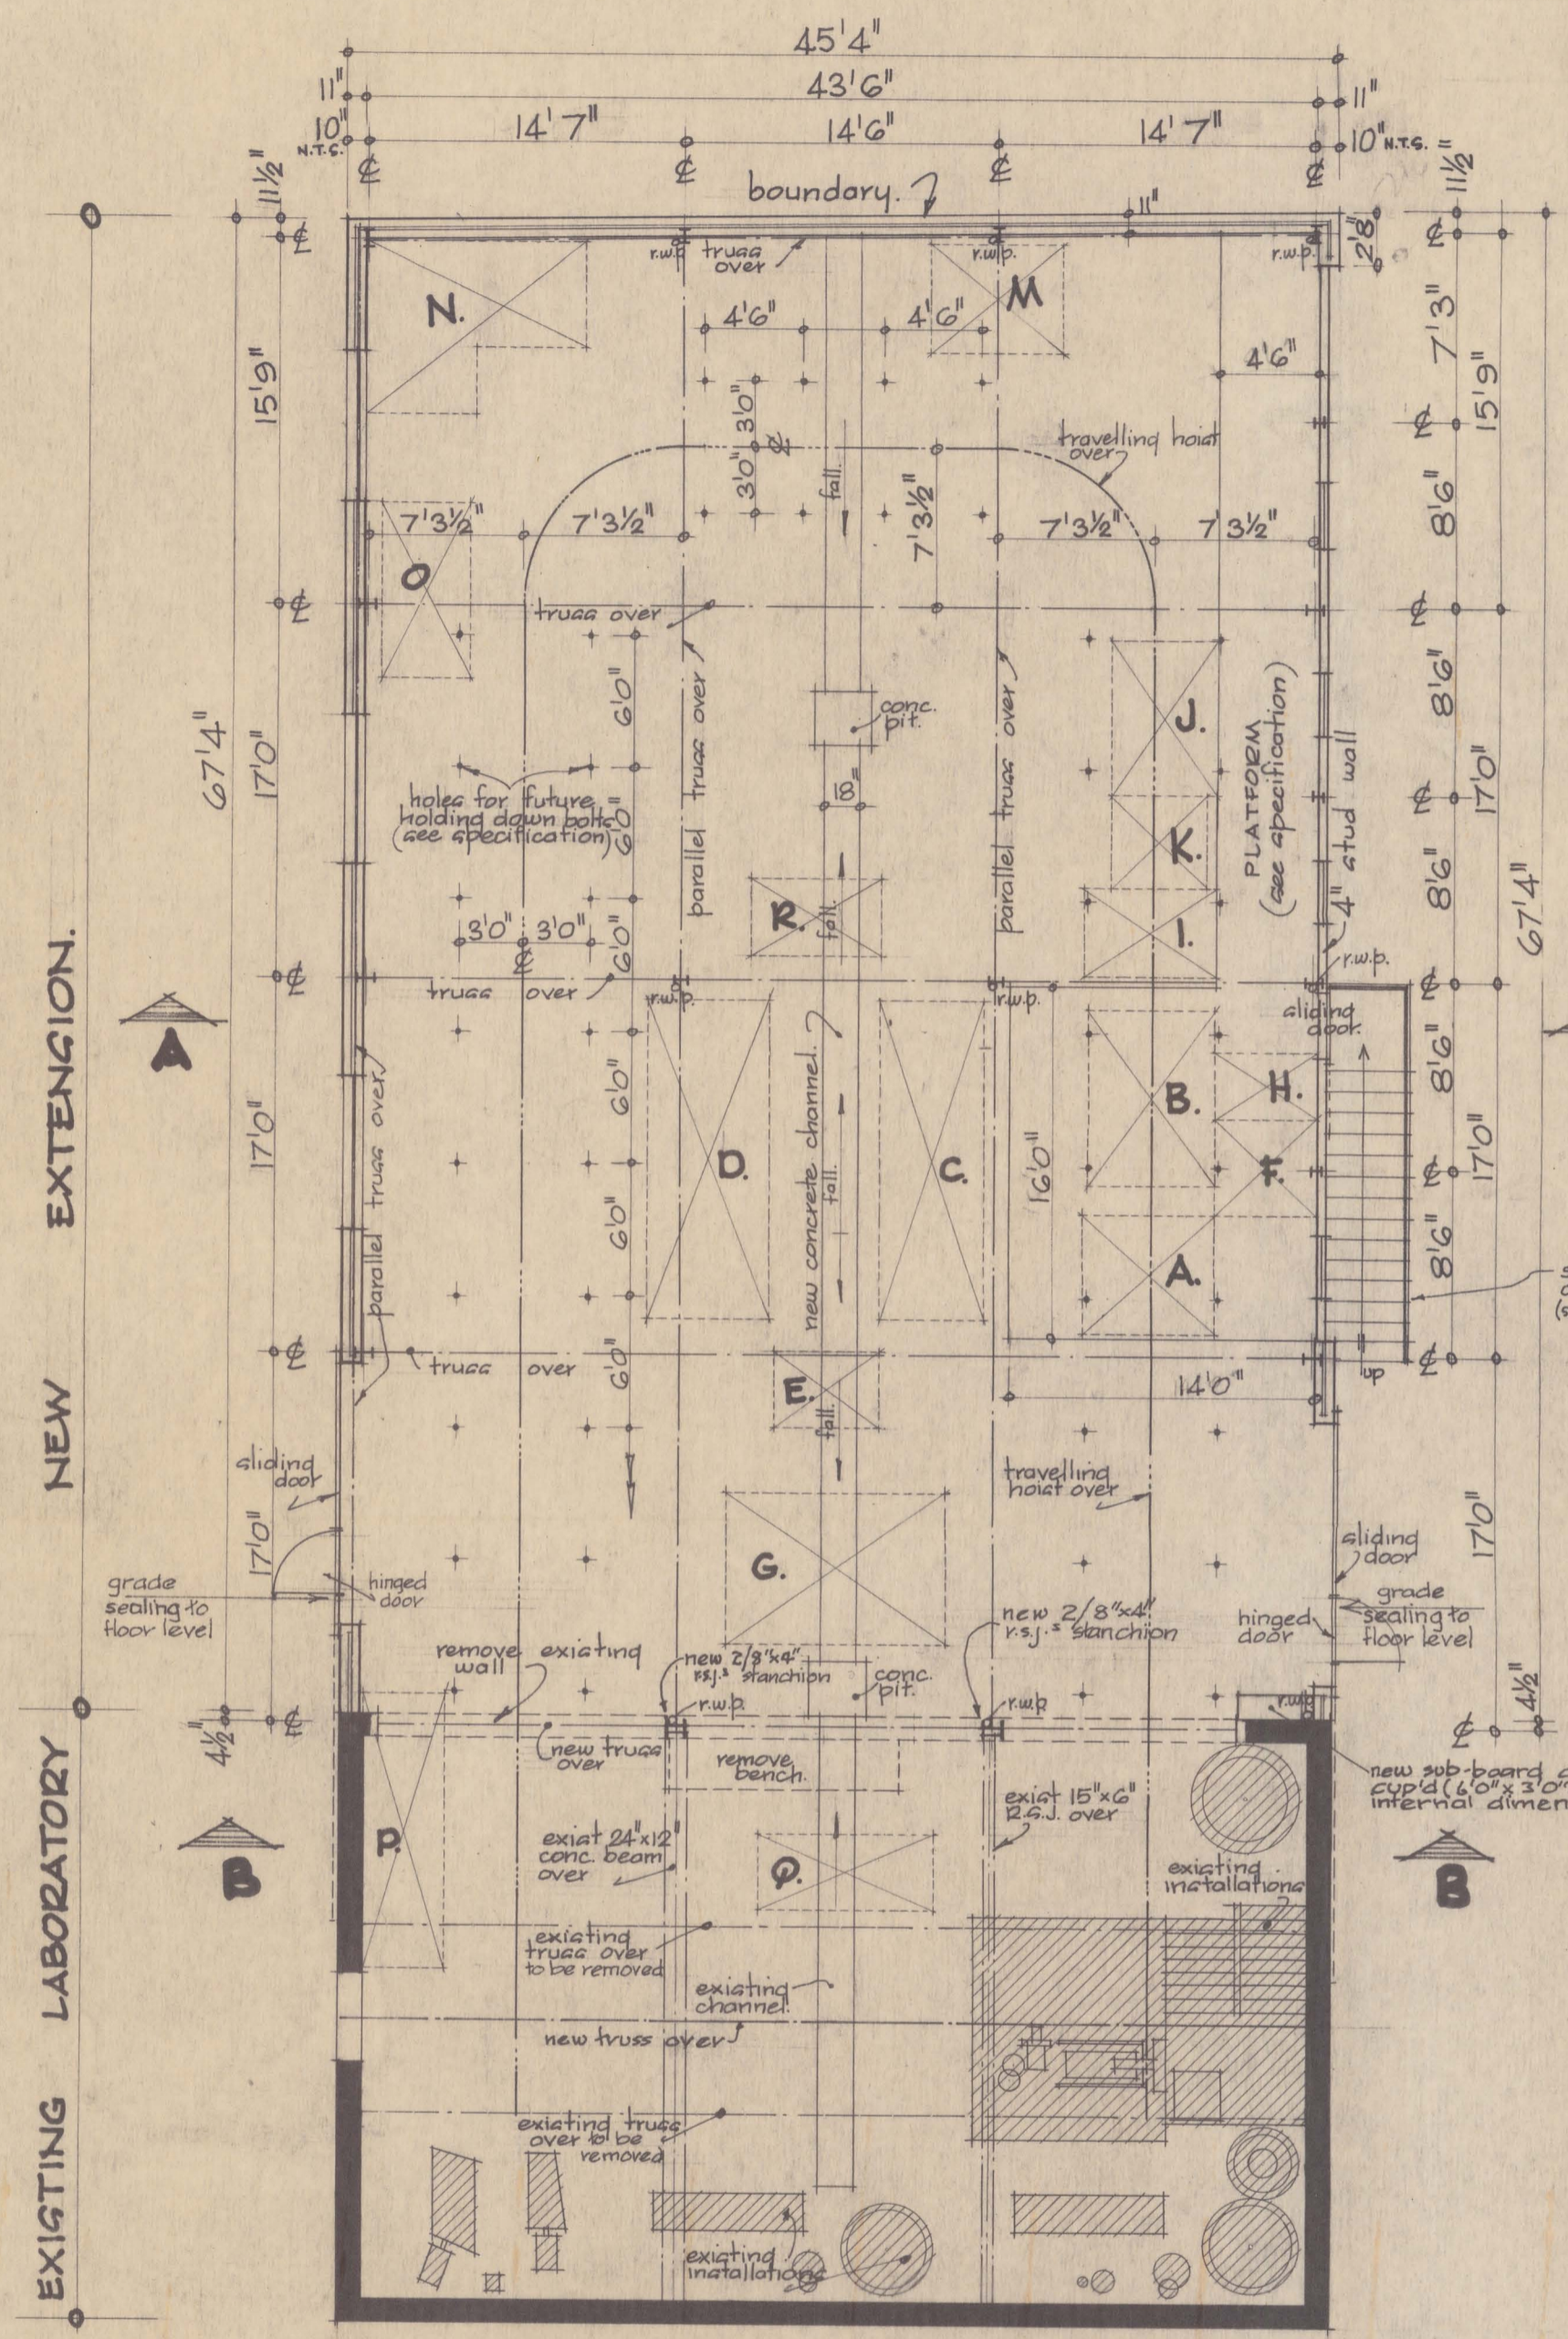

FLOOR PLAN

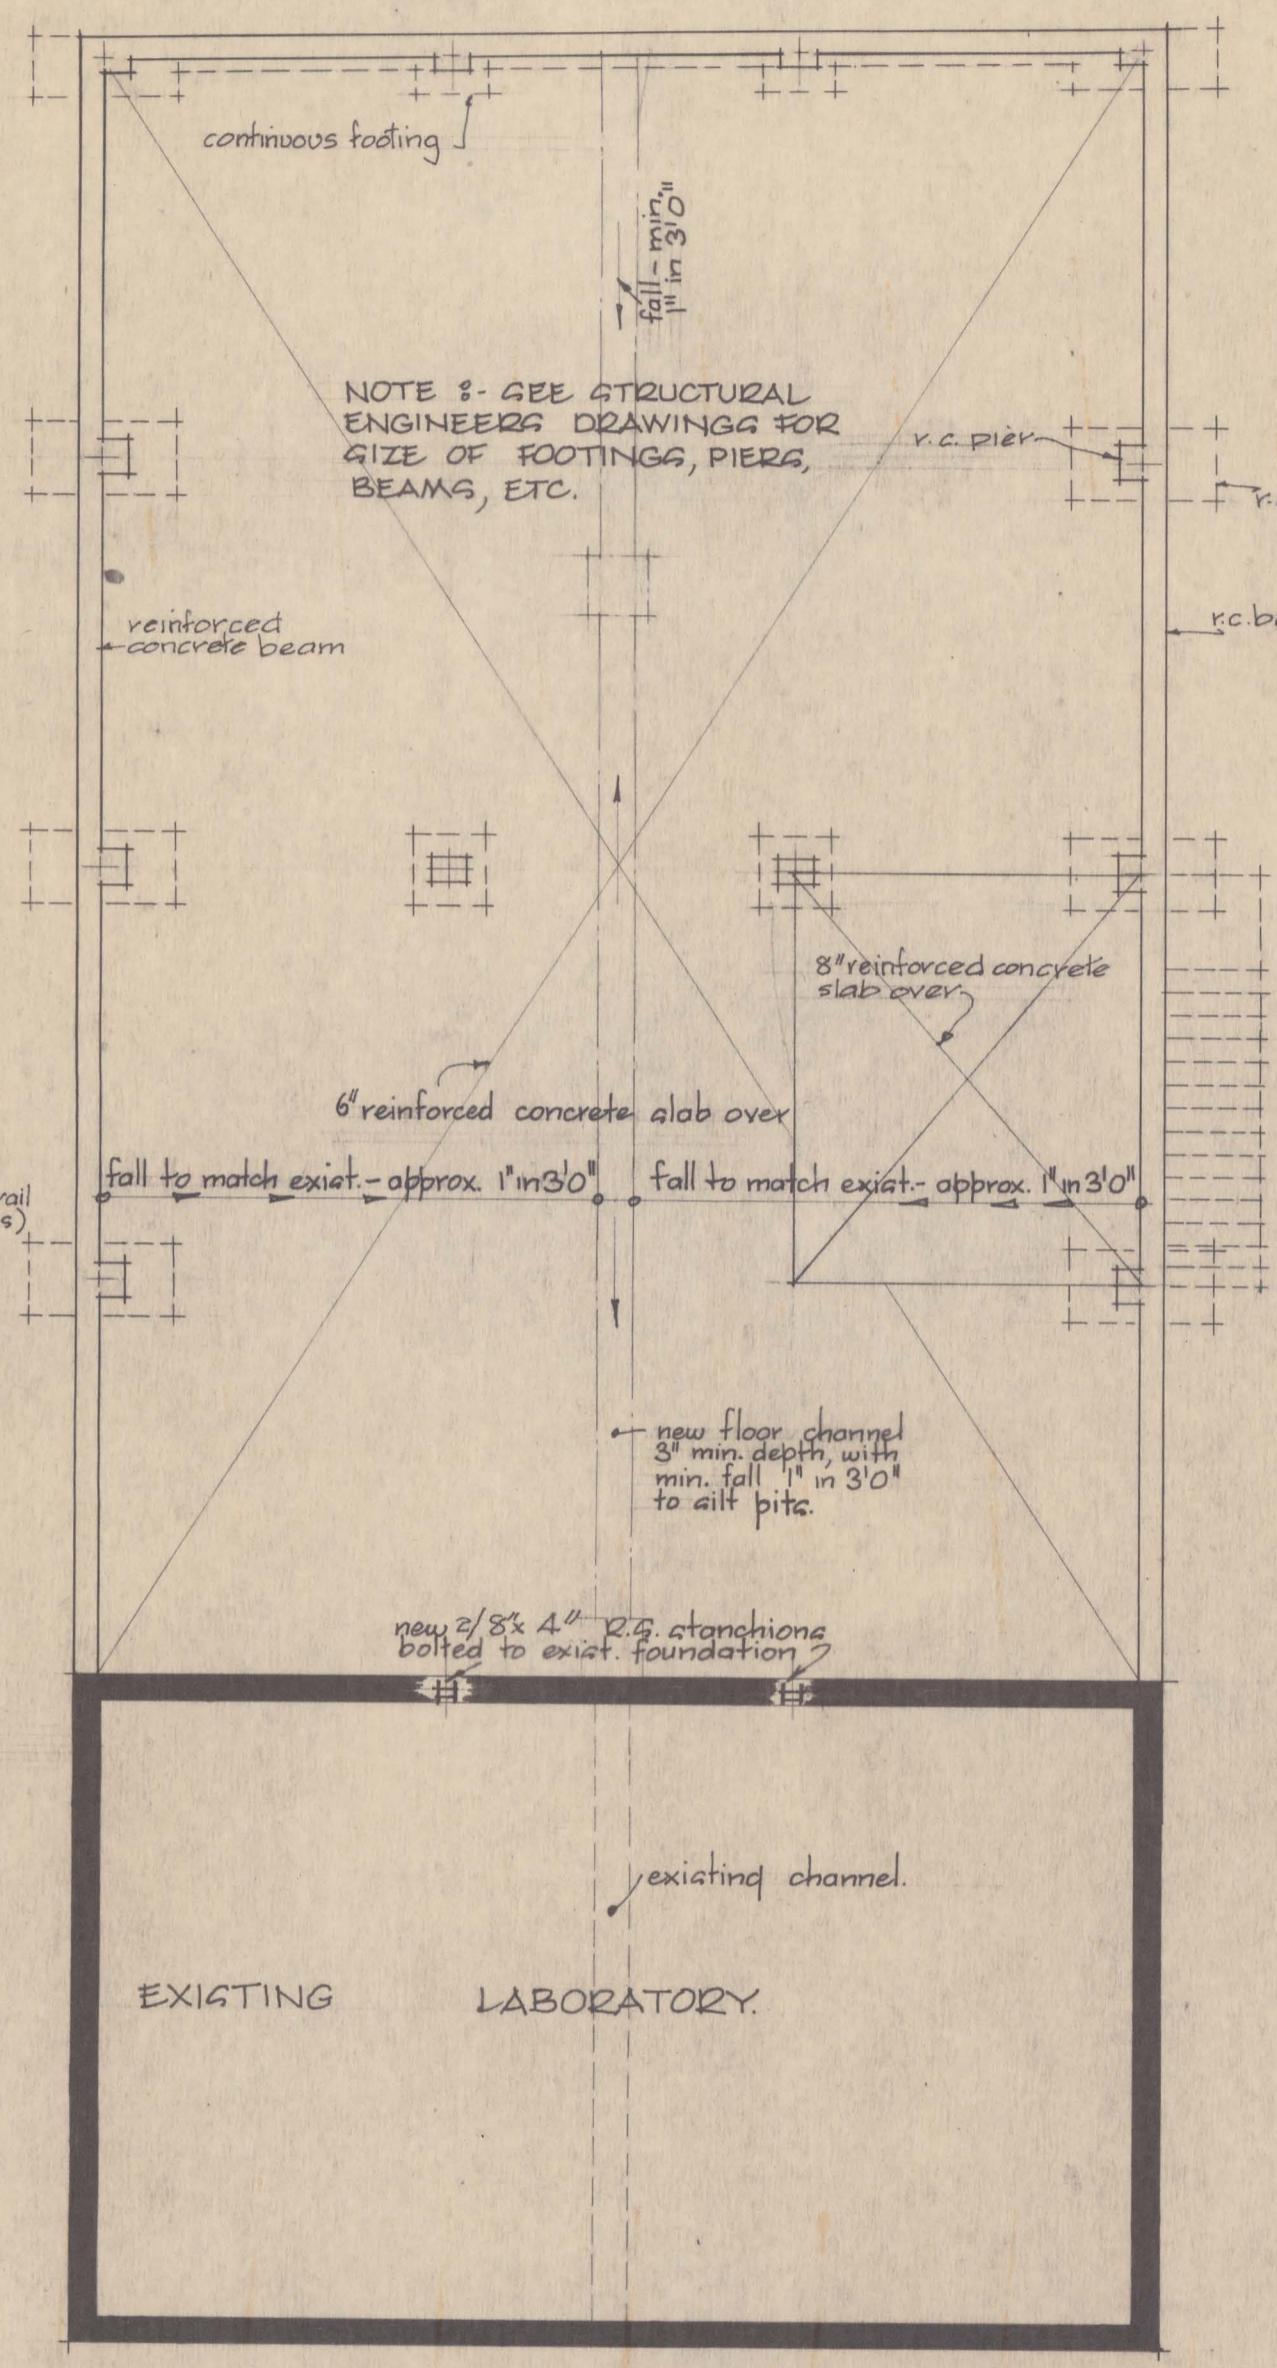


FOUNDATION PLAN

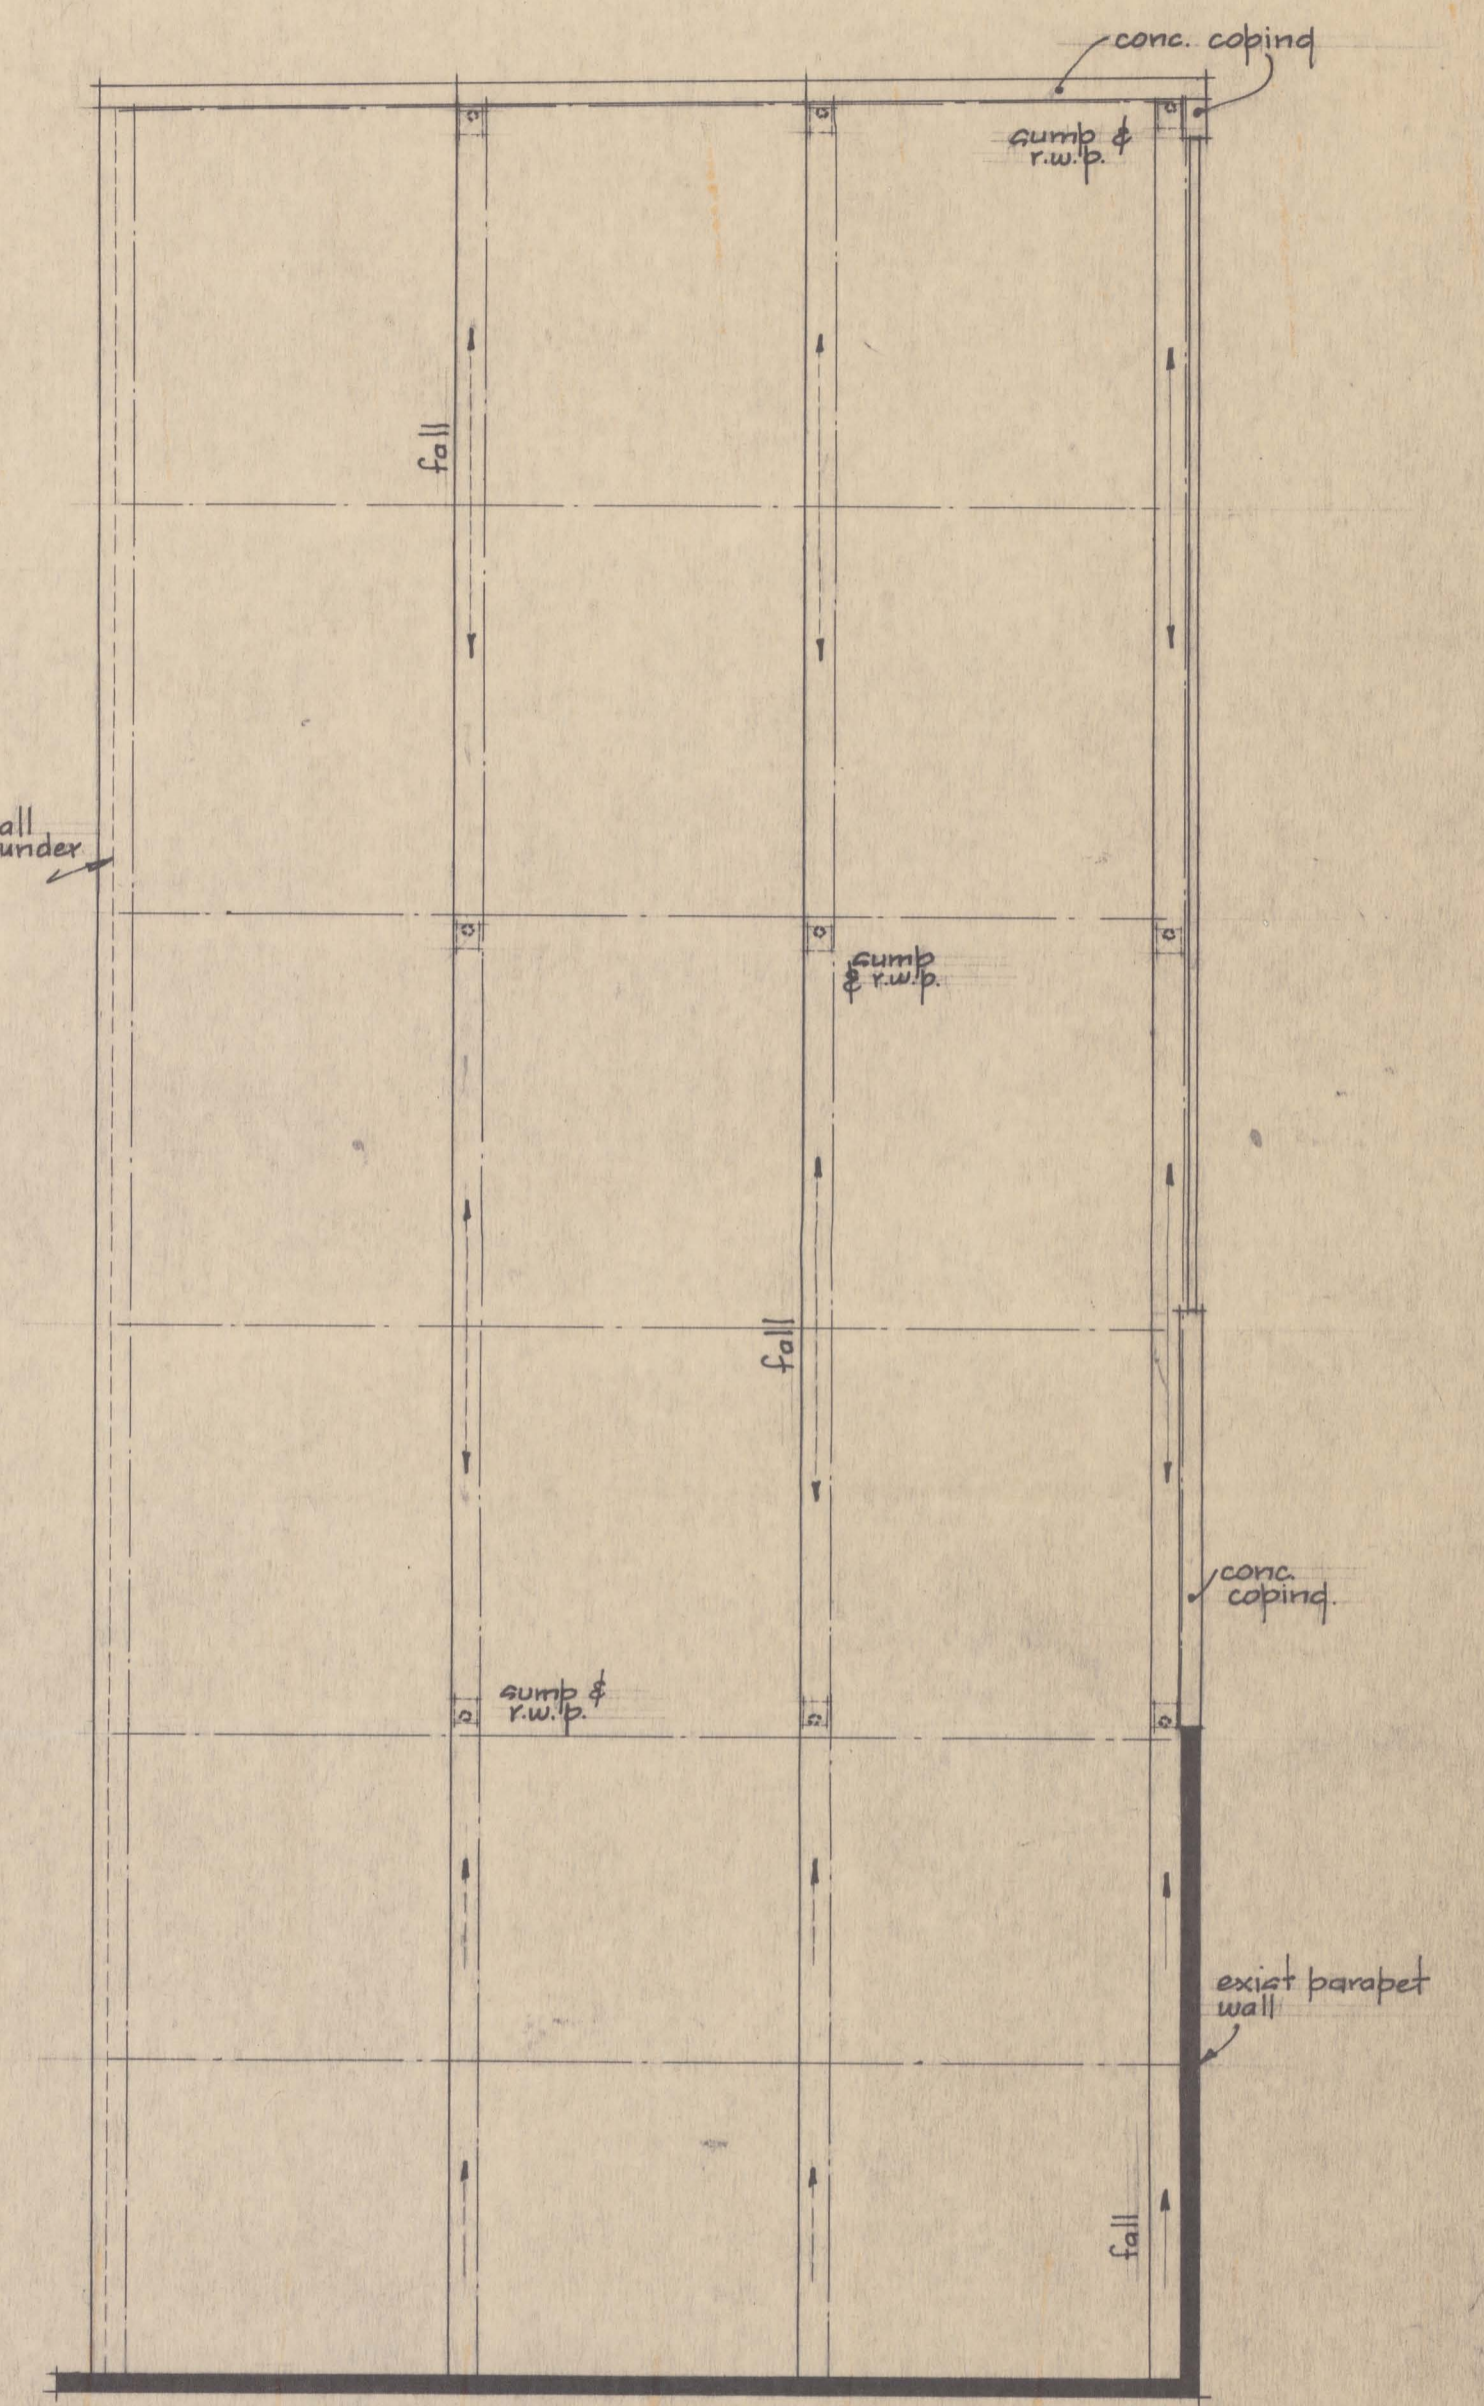

ROOF PLAN

- LEGEND - MACHINES.
- A BIN & FEEDER.
  - B DENVER 30" BALL MILL
  - C HOLMAN HALF SIZE SAND TABLE
  - D HOLMAN " " GLIME "
  - E HYDROSIZER
  - F HUMMER SCREEN
  - G VANNER.
  - H D.G.M. SCREEN
  - I SAND PUMP
  - J STEARNES MAG. SEP. RECTIFIER
  - K AGITATOR TANK
  - L JONES WET. MAG. SEPARATOR
  - M HUMPHREY SPIRAL (INC. PLAT. & PUMP)
  - N HEAVY MEDIA PLANT
  - O DRYER (LOCATED INFRA RED)
  - P AGITAIR FL. MACHINE
  - Q SAND PUMP

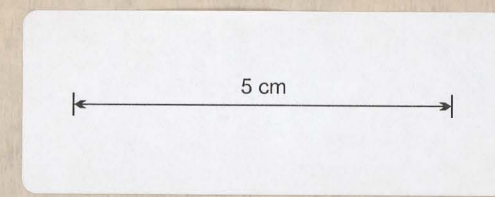

CONTRACTOR MUST VERIFY ALL DIMENSIONS ON THE JOB BEFORE COMMENCING ANY WORK OR MAKING ANY SHOP DRAWINGS.

DEPARTMENT OF PUBLIC WORKS - TASMANIA

**MINEG DEPARTMENT-LAUNCESTON-LABORATORY EXTENSIONS**

SCALE - 8'0" = 1"

DRAWN - G.C.H.

TRACED -

EXAMINED -

DATE - 18-12-62.

WORKING DRAWING

FLOOR, FOUNDATION & ROOF PLAN

DRAWING No. -

**LC-3614**

C. D. ROSE, CHIEF ARCHITECT