




NOTE:- DO NOT SCALE THIS DRAWING.

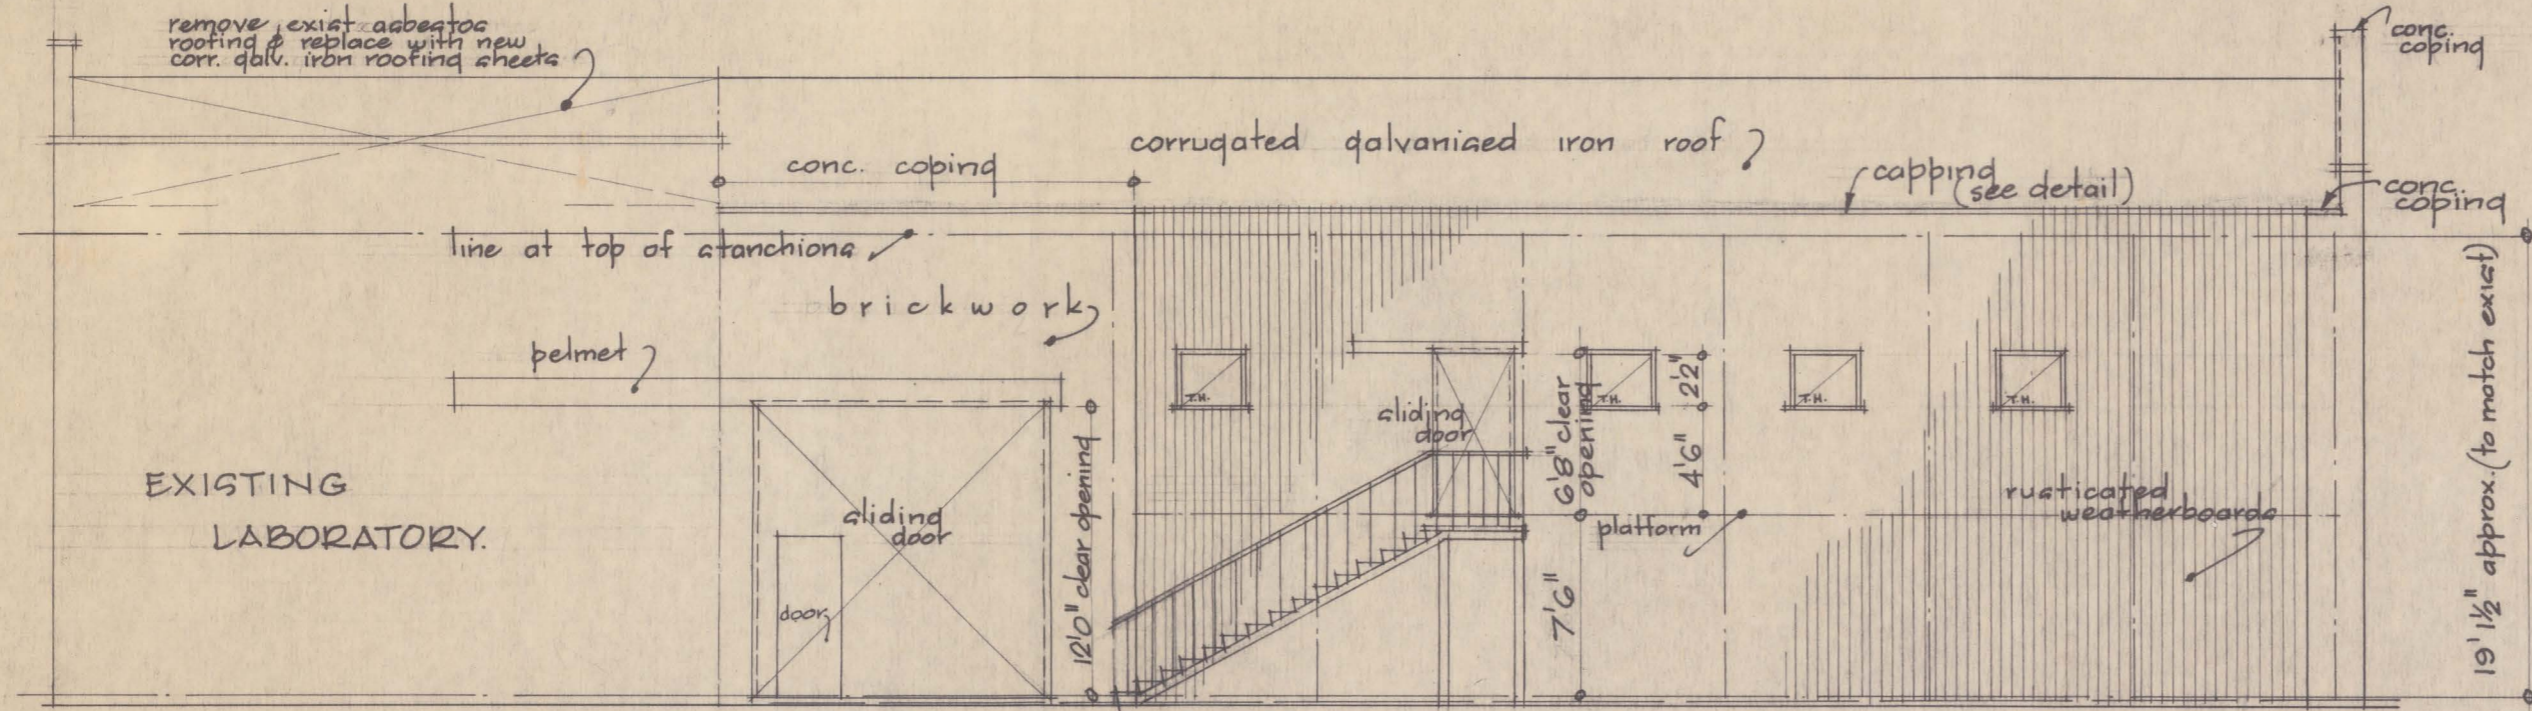


SOUTH - EAST ELEVATION

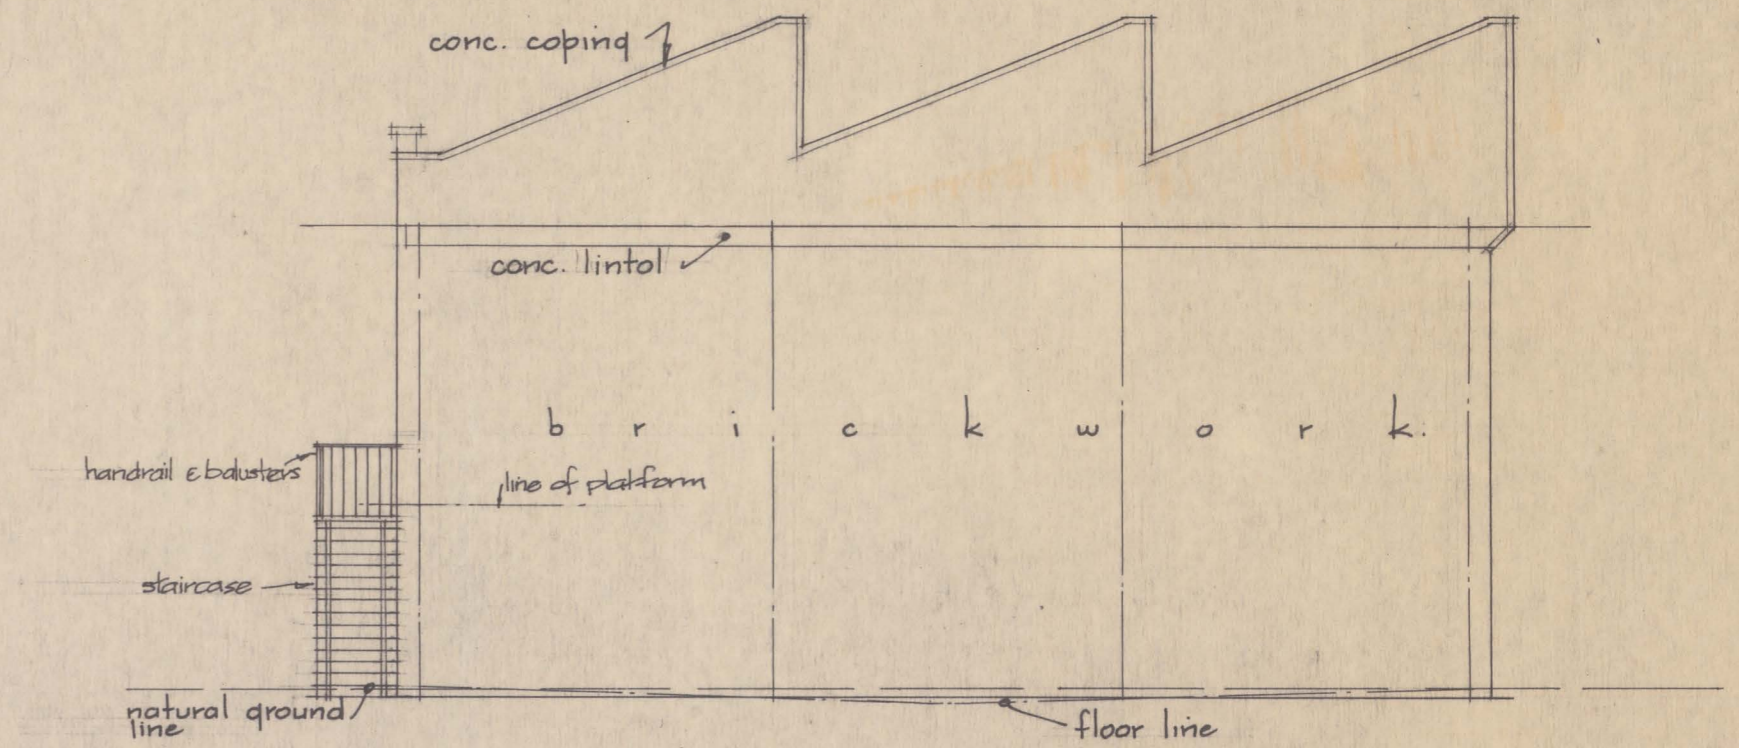


NORTH - EAST ELEVATION

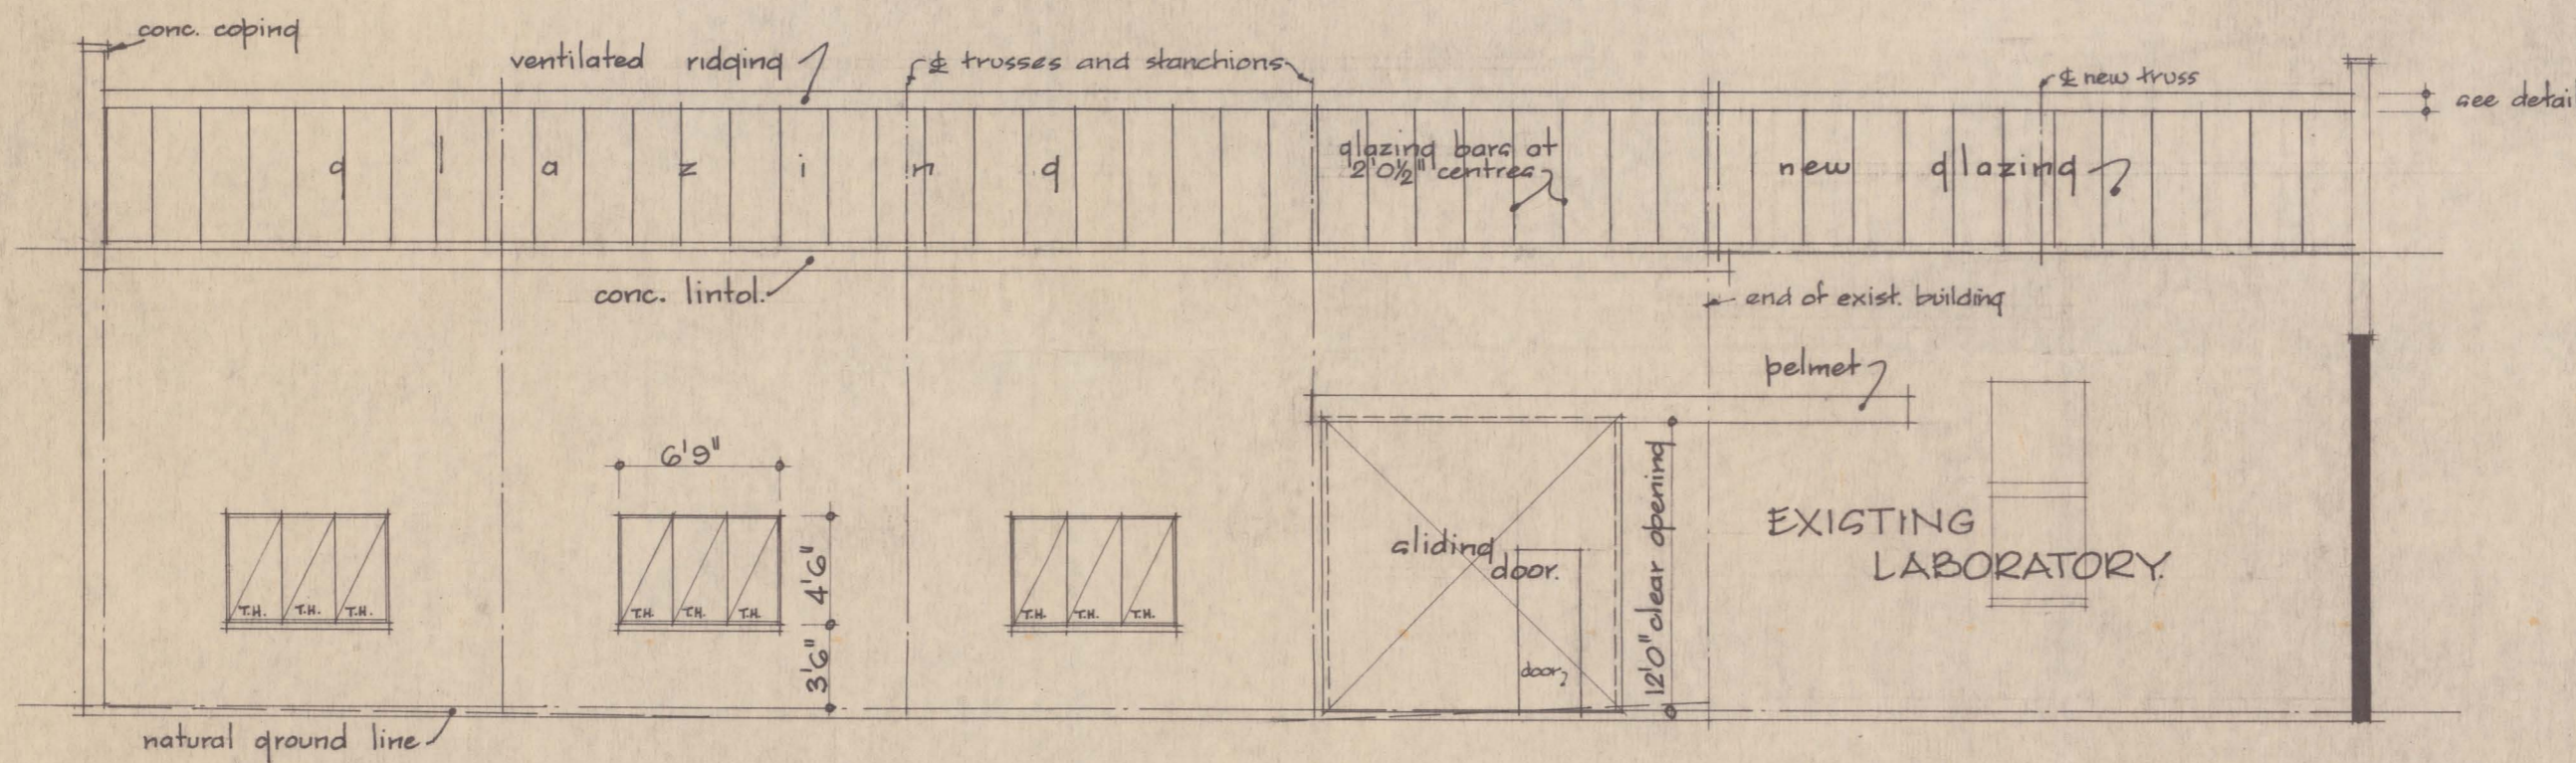

NORTH - WEST ELEVATION

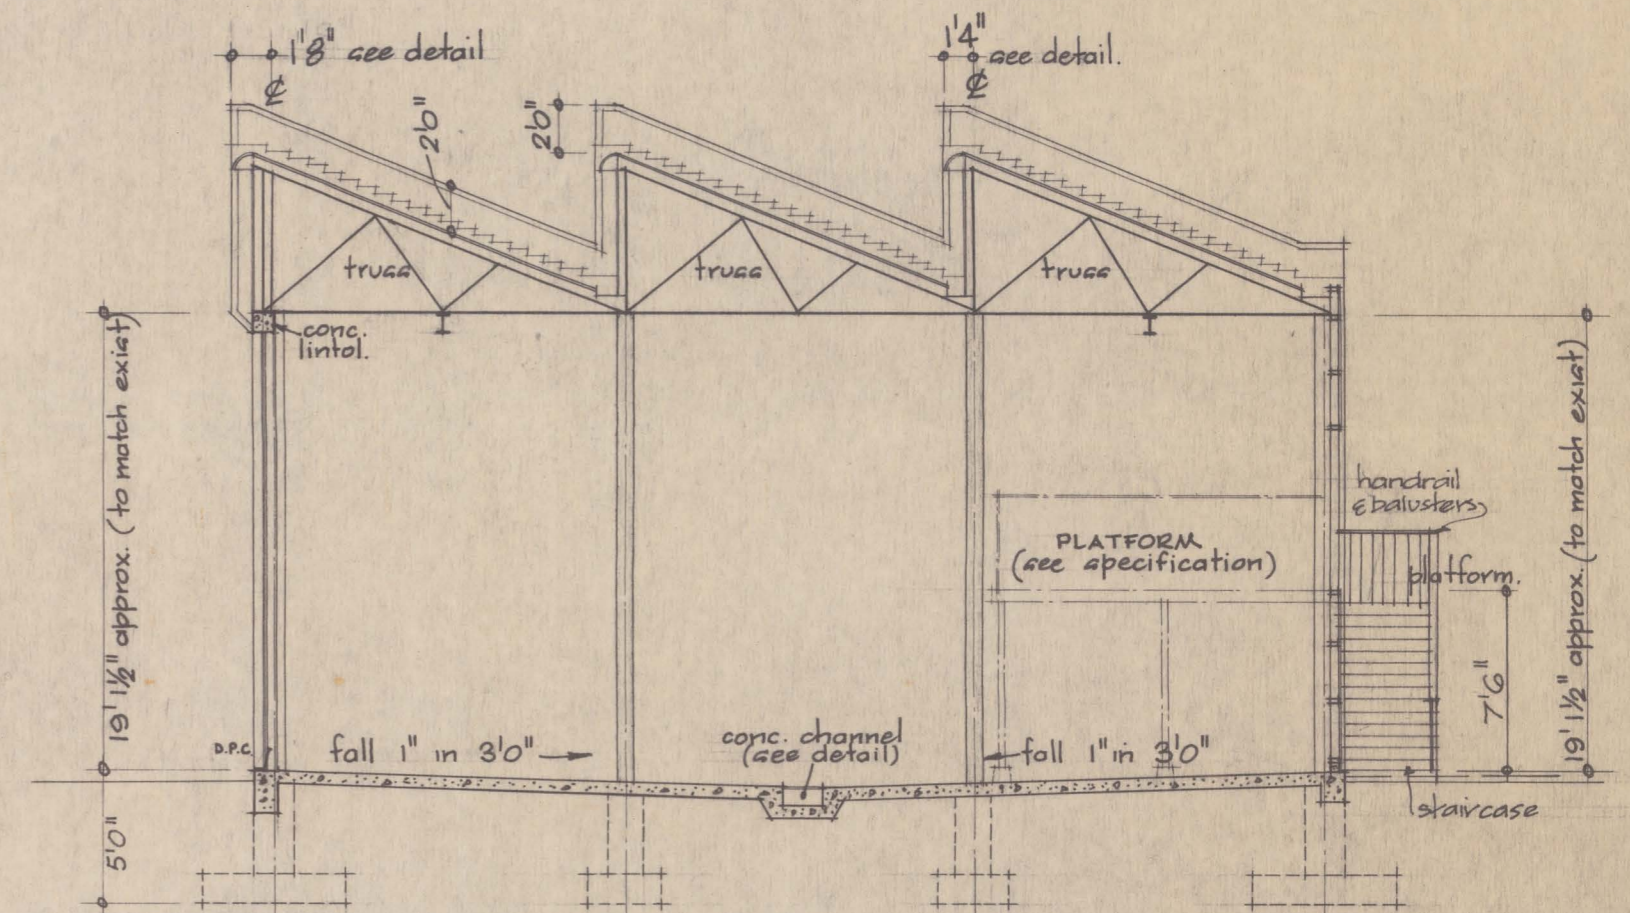

SECTION A-A

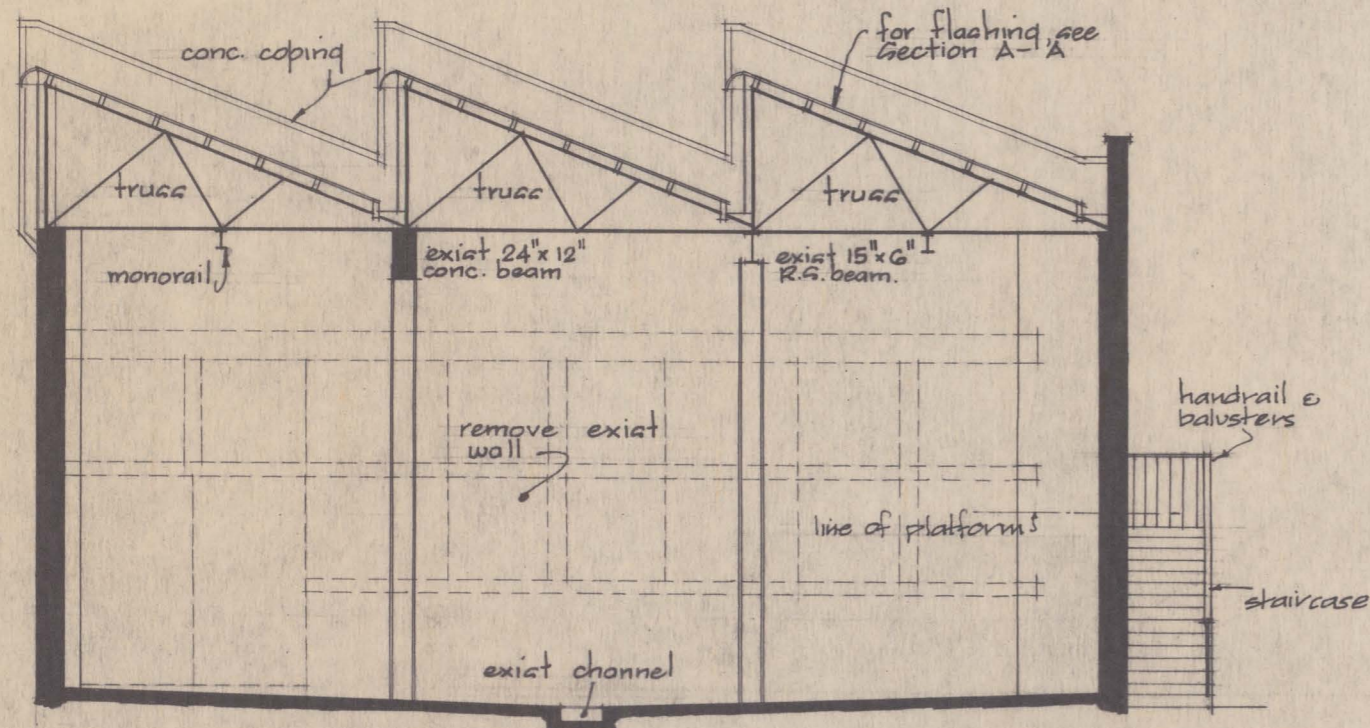

SECTION B-B

CONTRACTOR MUST VERIFY ALL DIMENSIONS ON THE JOB BEFORE COMMENCING ANY WORK OR MAKING ANY SHOP DRAWINGS.

DEPARTMENT OF PUBLIC WORKS - TASMANIA

MINES DEPARTMENT - LAUNCESTON
- LABORATORY EXTENSING

SCALE - 3'0" = 1"	DRAWN - G.C.H.	WORKING DRAWING
<i>Geo Underwood</i> DISTRICT ARCHITECT	TRACED -	ELEVATIONS & SECTIONS
	EXAMINED -	DRAWING No.:
	DATE 12-12-62.	LC-3615
C. D. ROSE, CHIEF ARCHITECT		

