



1015

5 cm

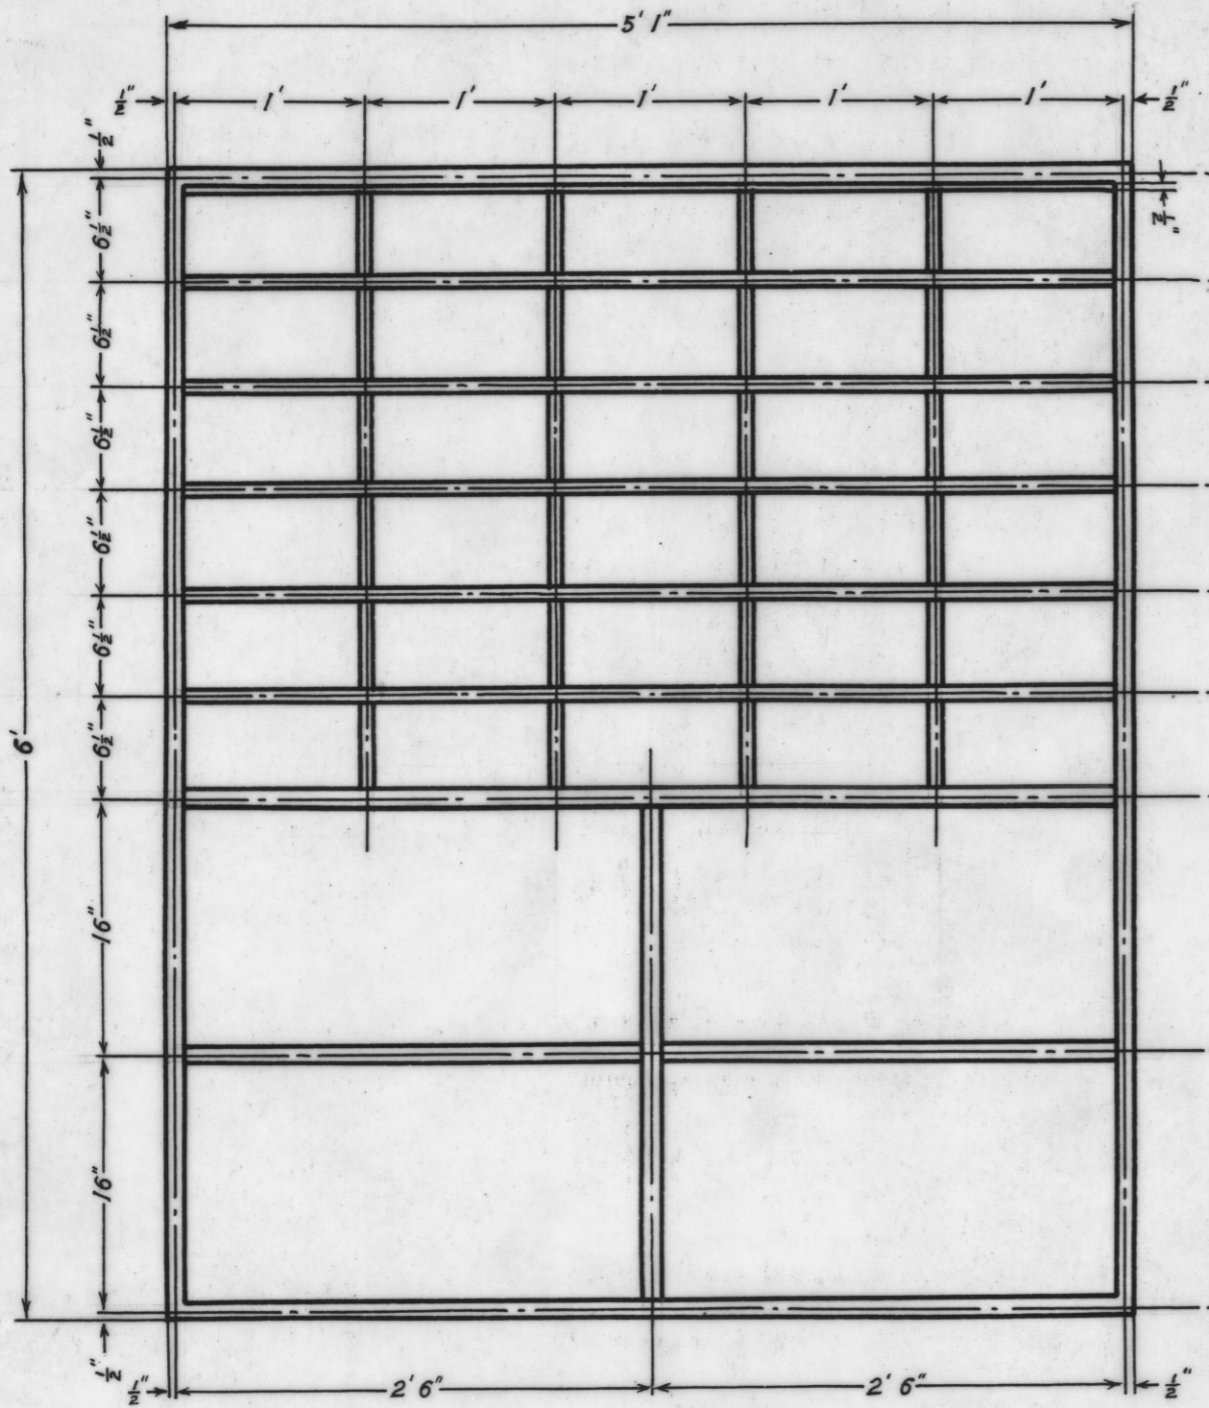


FRONT ELEVATION

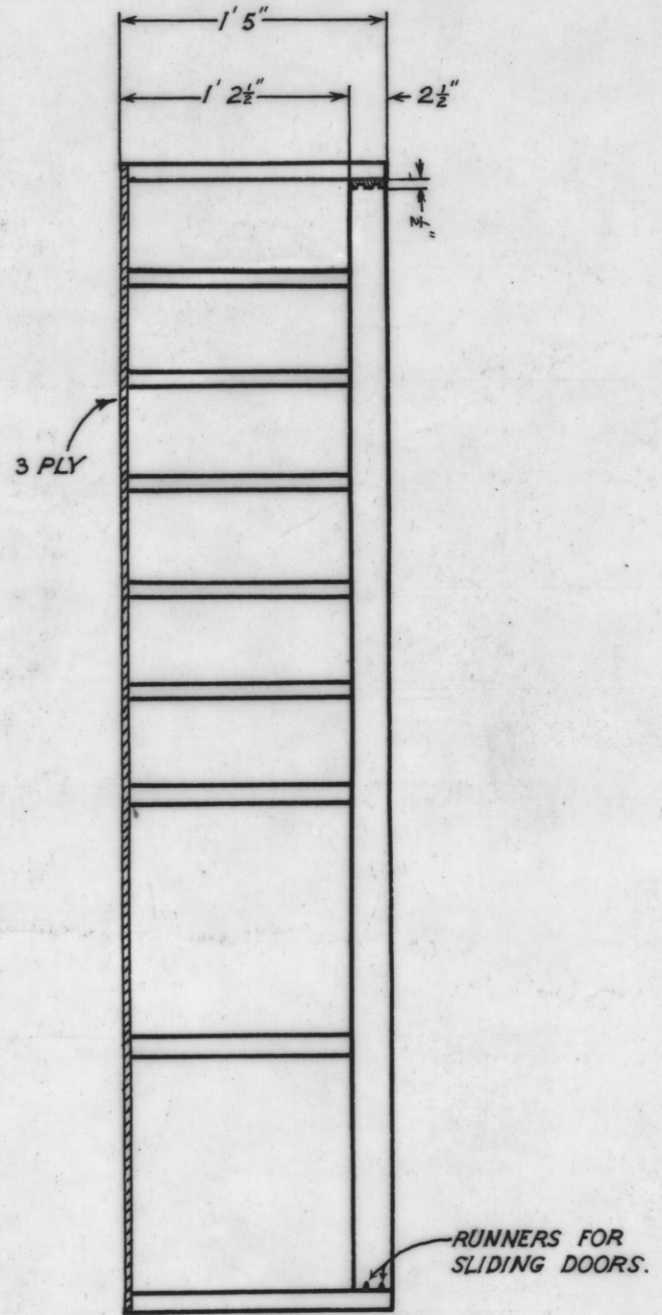

SIDE ELEVATION


N.B. 3 SLIDING DOORS TO BE FITTED ON FRONT OF CUPBOARD.

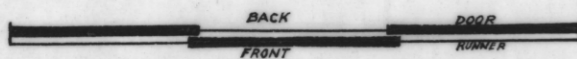

POSITIONS OF SLIDING DOORS (NOT TO SCALE)

1015 M

TIMBER 1" THICK
TIMBER 3/4" THICK

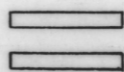

DEPARTMENT OF MINES	
FILED CUPBOARD	
SCALE: 1 IN. = 1 FT.	
TRACED	RTR 21.7.47
APPROVED	<i>[Signature]</i>