


5 cm

CASCADE-BRANXHOLM RACE

STANDARD ROAD CROSSING

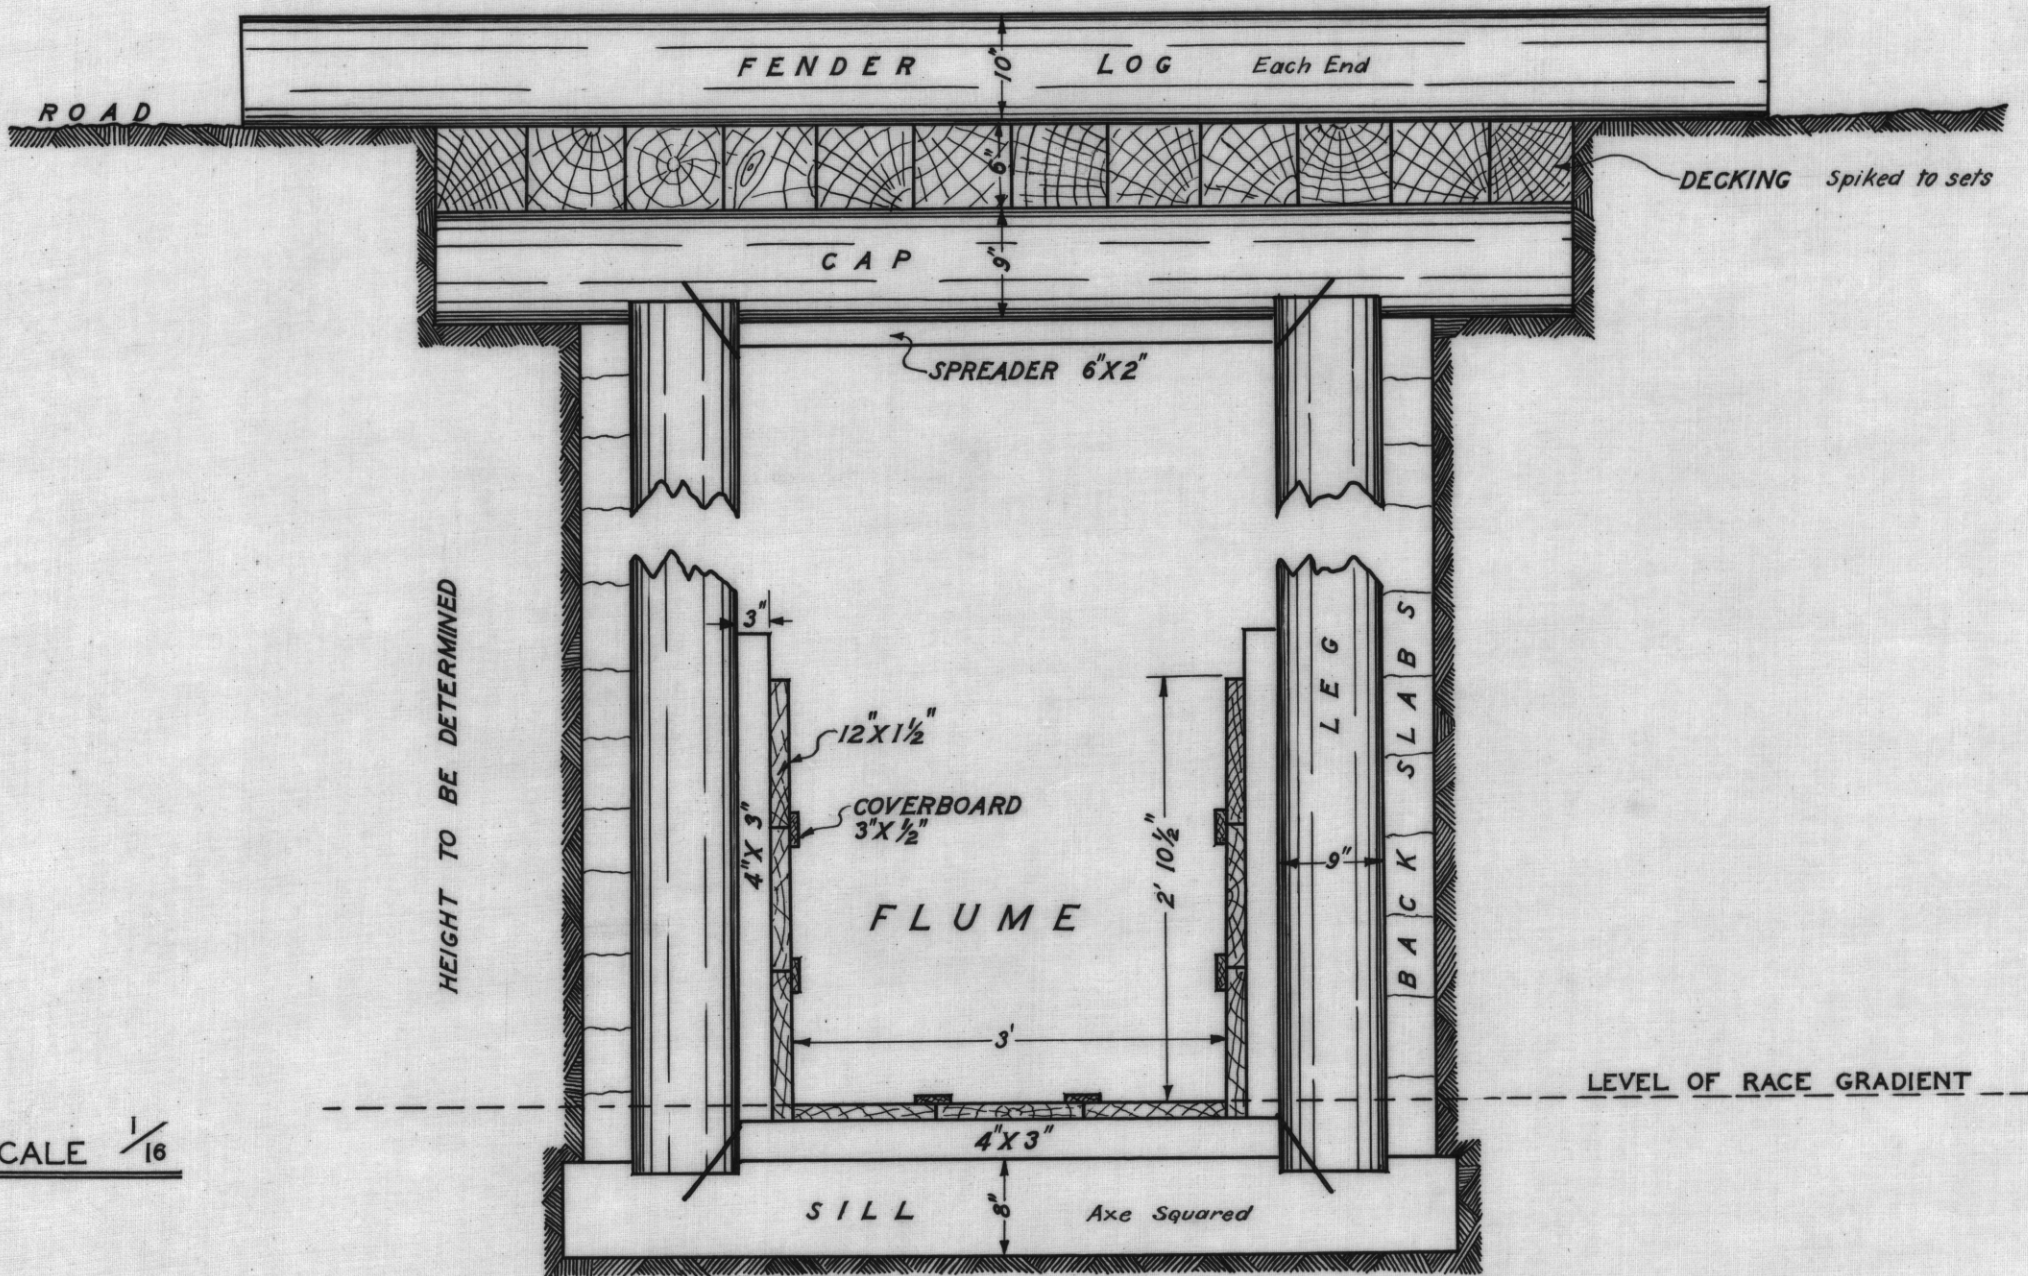

SCALE $\frac{1}{16}$

ROAD CROSSING FLUMED CULVERT.
 SETS AT 6' 0" CENTRES.
 HEIGHT OF SETS TO BE DETERMINED BY CONTRACTOR
 FROM ROAD AND RACE LEVELS.
 TWO CROSSINGS - ONE OF 55 FEET AND ONE OF 20 FEET.
 THE WHOLE TO BE JOINTED AND FASTENED WITH
 NAILS, SPIKES AND DUMB BOLTS TO THE SATISFACTION
 OF THE BOARD.