


SUN FLAT RESERVOIR EARTH EMBANKMENT

Q. J. H.



SCALE Horizontal and Vertical
1 inch = 20 feet.

CROSS SECTION

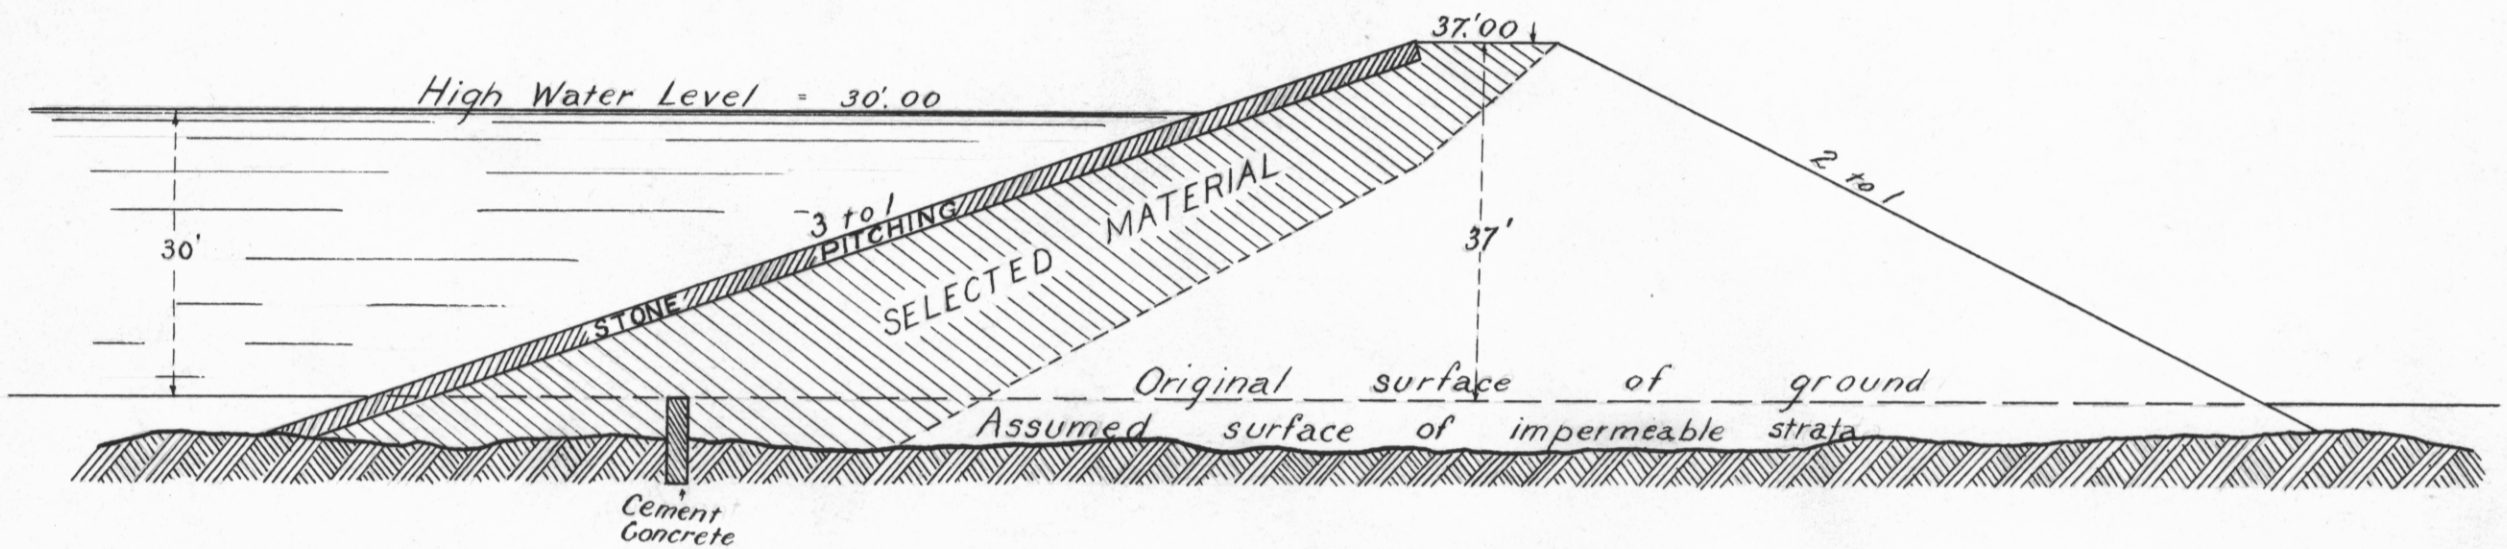

WEIR SITE

WEIR
CROSS SECTION

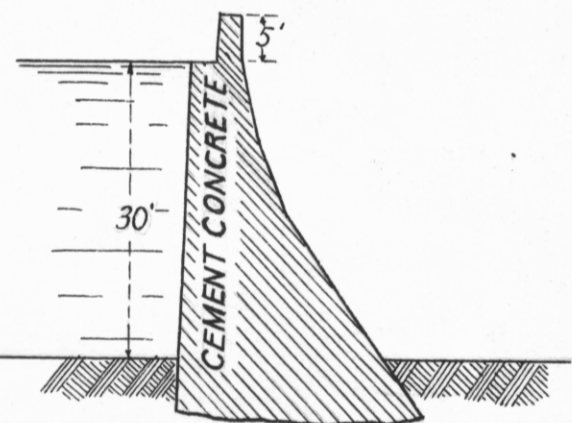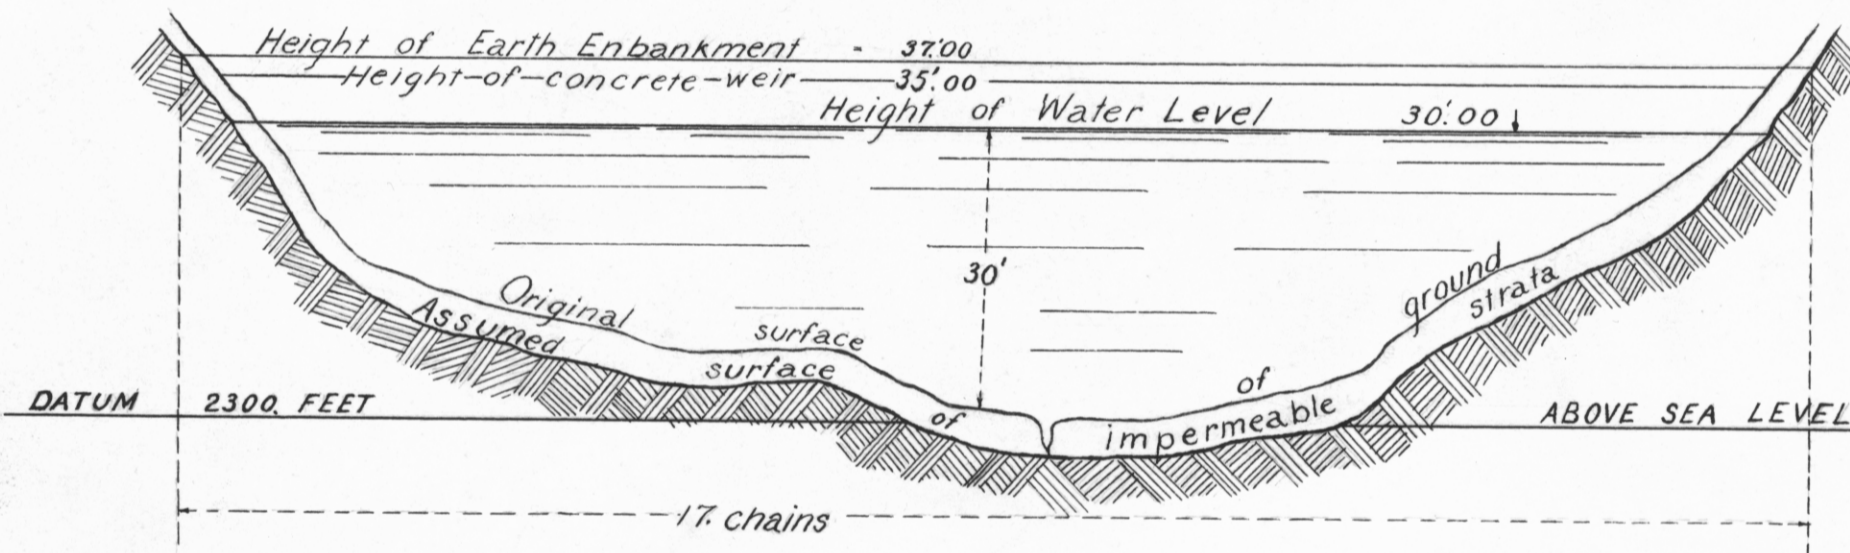



SCALES
Horizontal 1 in = 2 chains
Vertical 1 in = 20 feet

SCALE
Horizontal and Vertical
1 in = 20 feet

COMPENSATION RESERVOIR

WEIR SITE

WEIR
CROSS SECTION

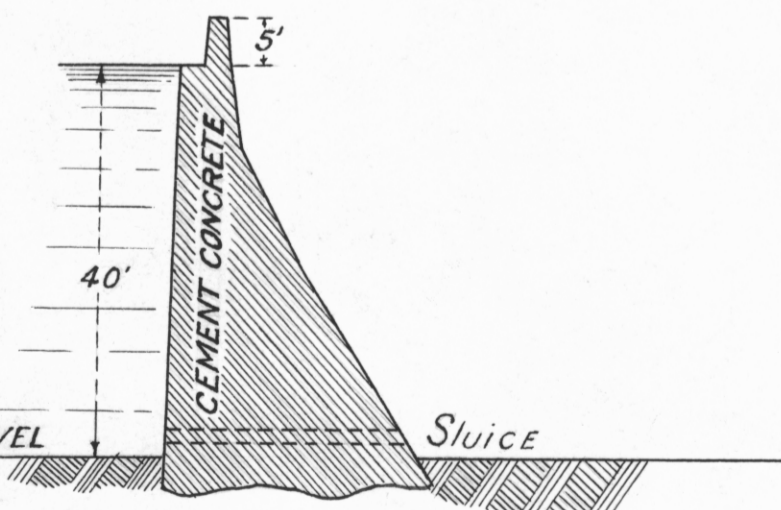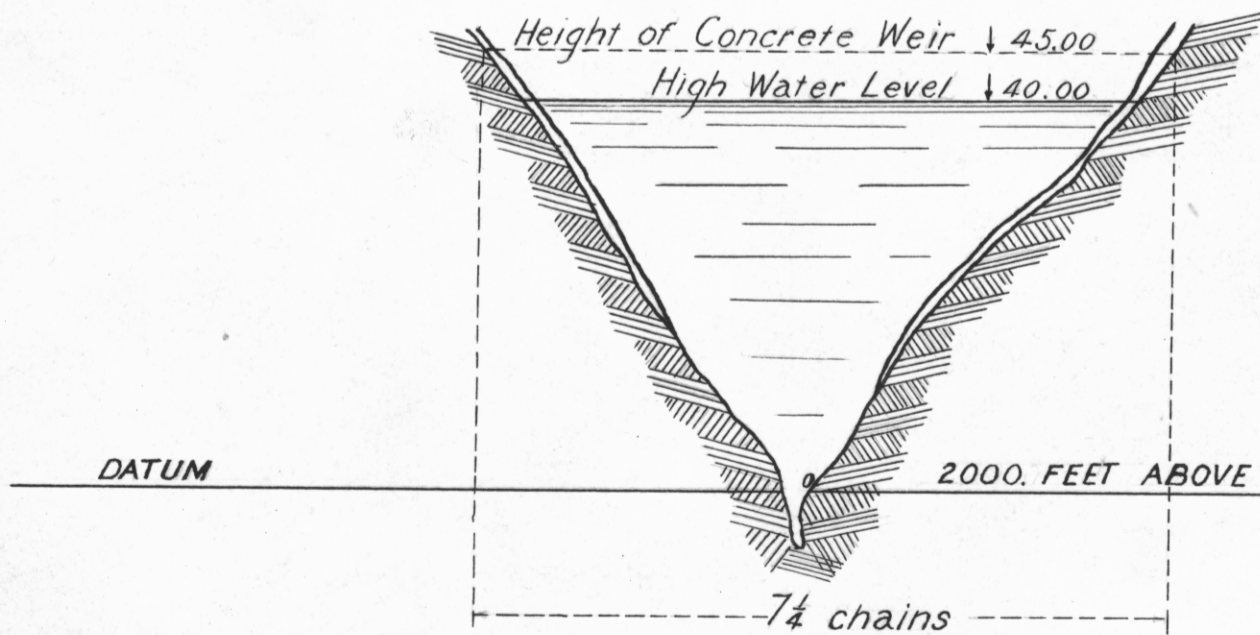

SCALES
Horizontal 1 in = 2 chains
Vertical 1 in = 20 feet

SCALE
Horizontal and Vertical
1 in = 20 feet.

After Rahbek

W. S. Johnston
Director of Mines
25th May 1928

110D/32

Reduce one half