


5 cm

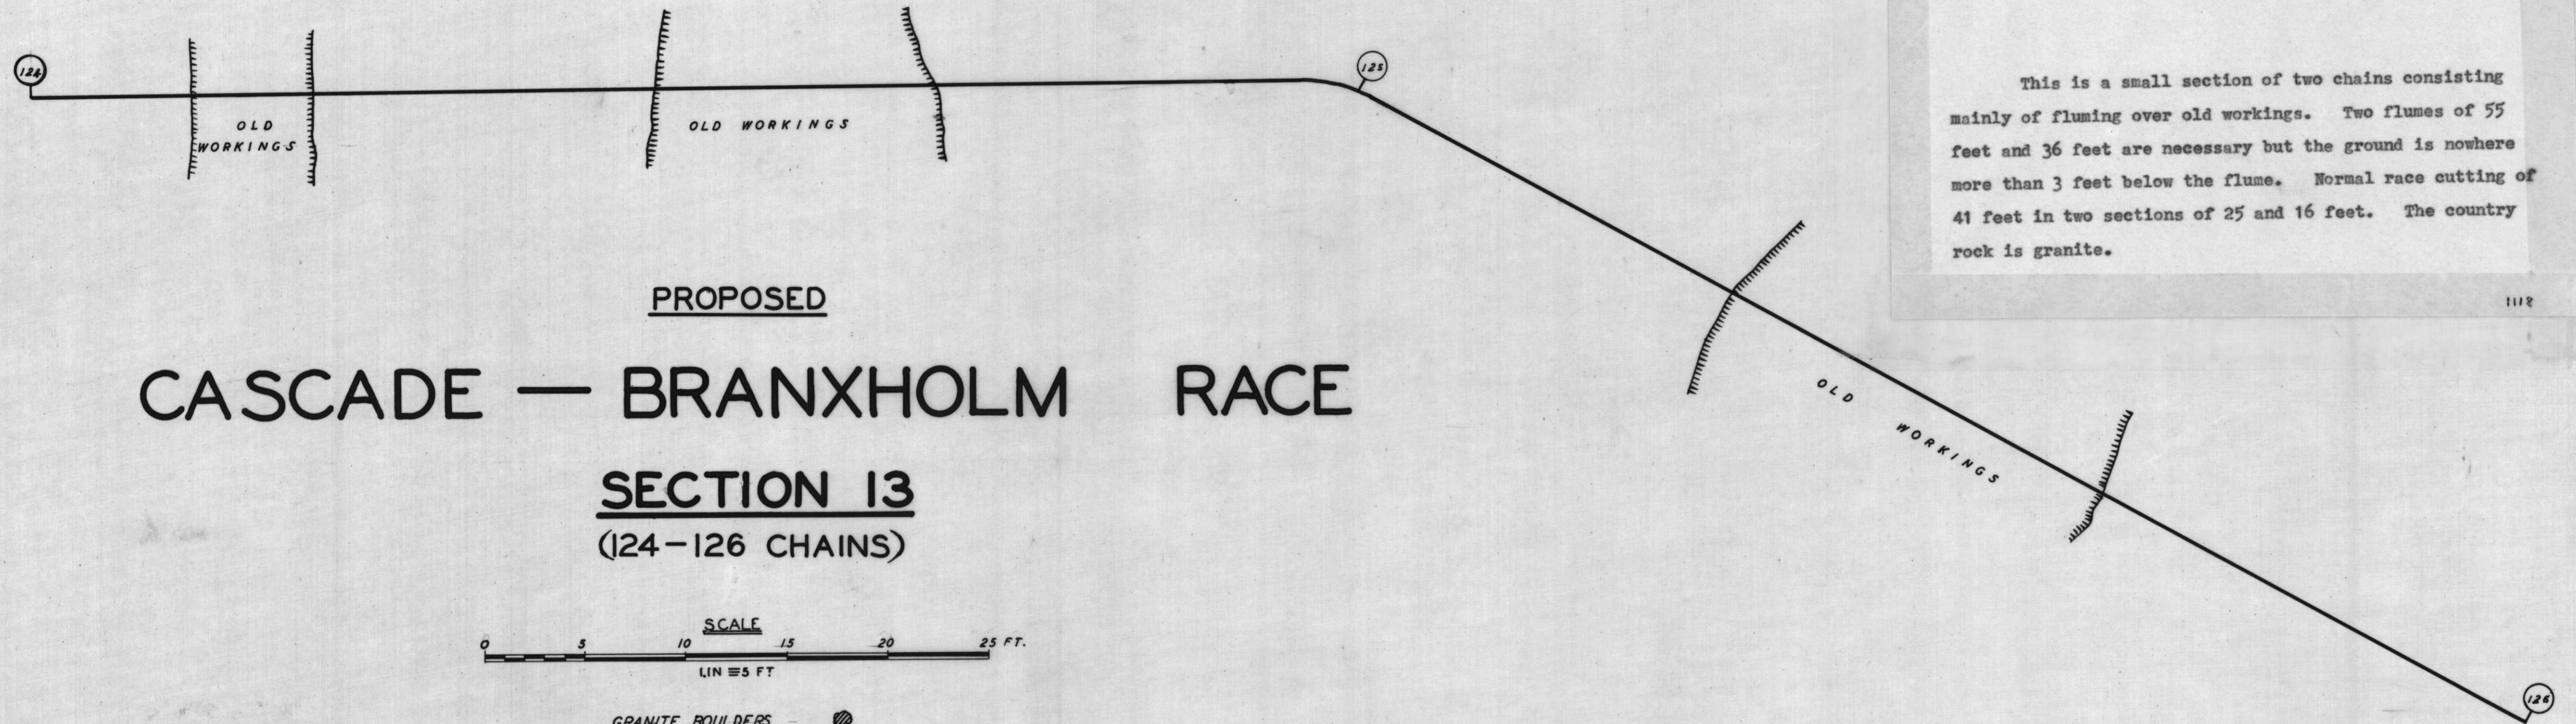

PROPOSED CASCADE - BRANXHOLM RACE.

SECTION 13: 124 - 126.


This is a small section of two chains consisting mainly of fluming over old workings. Two flumes of 55 feet and 36 feet are necessary but the ground is nowhere more than 3 feet below the flume. Normal race cutting of 41 feet in two sections of 25 and 16 feet. The country rock is granite.

1118


PROPOSED

CASCADE — BRANXHOLM RACE

SECTION 13
(124-126 CHAINS)

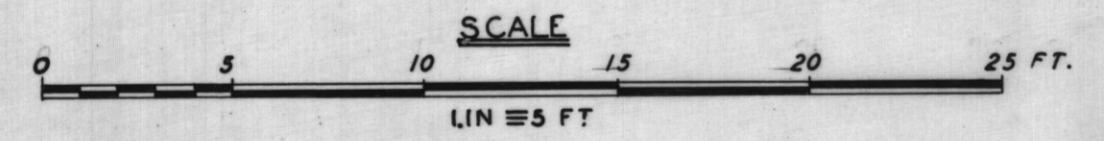

- GRANITE BOULDERS (circle with diagonal lines)
- TEST HOLES (square)
- CHAINAGE PEGS (circle with cross)

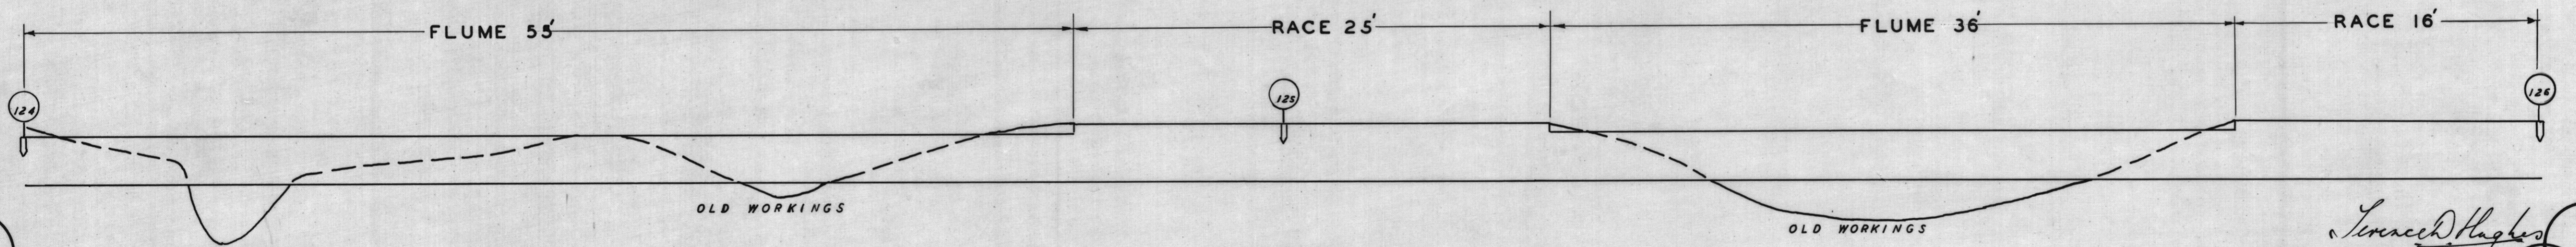

Terence D. Hughes
GEOLOGIST
27-9-49