




SURFACE & UNDERGROUND WORKINGS — ROYAL GEORGE MINE

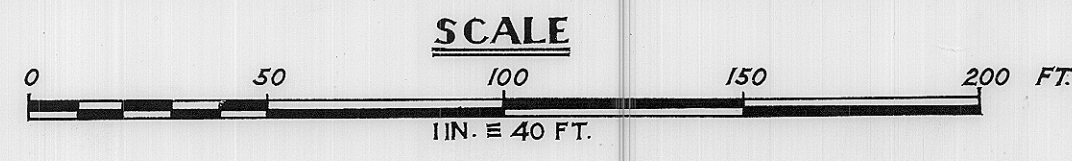


PLAN OPEN CUT

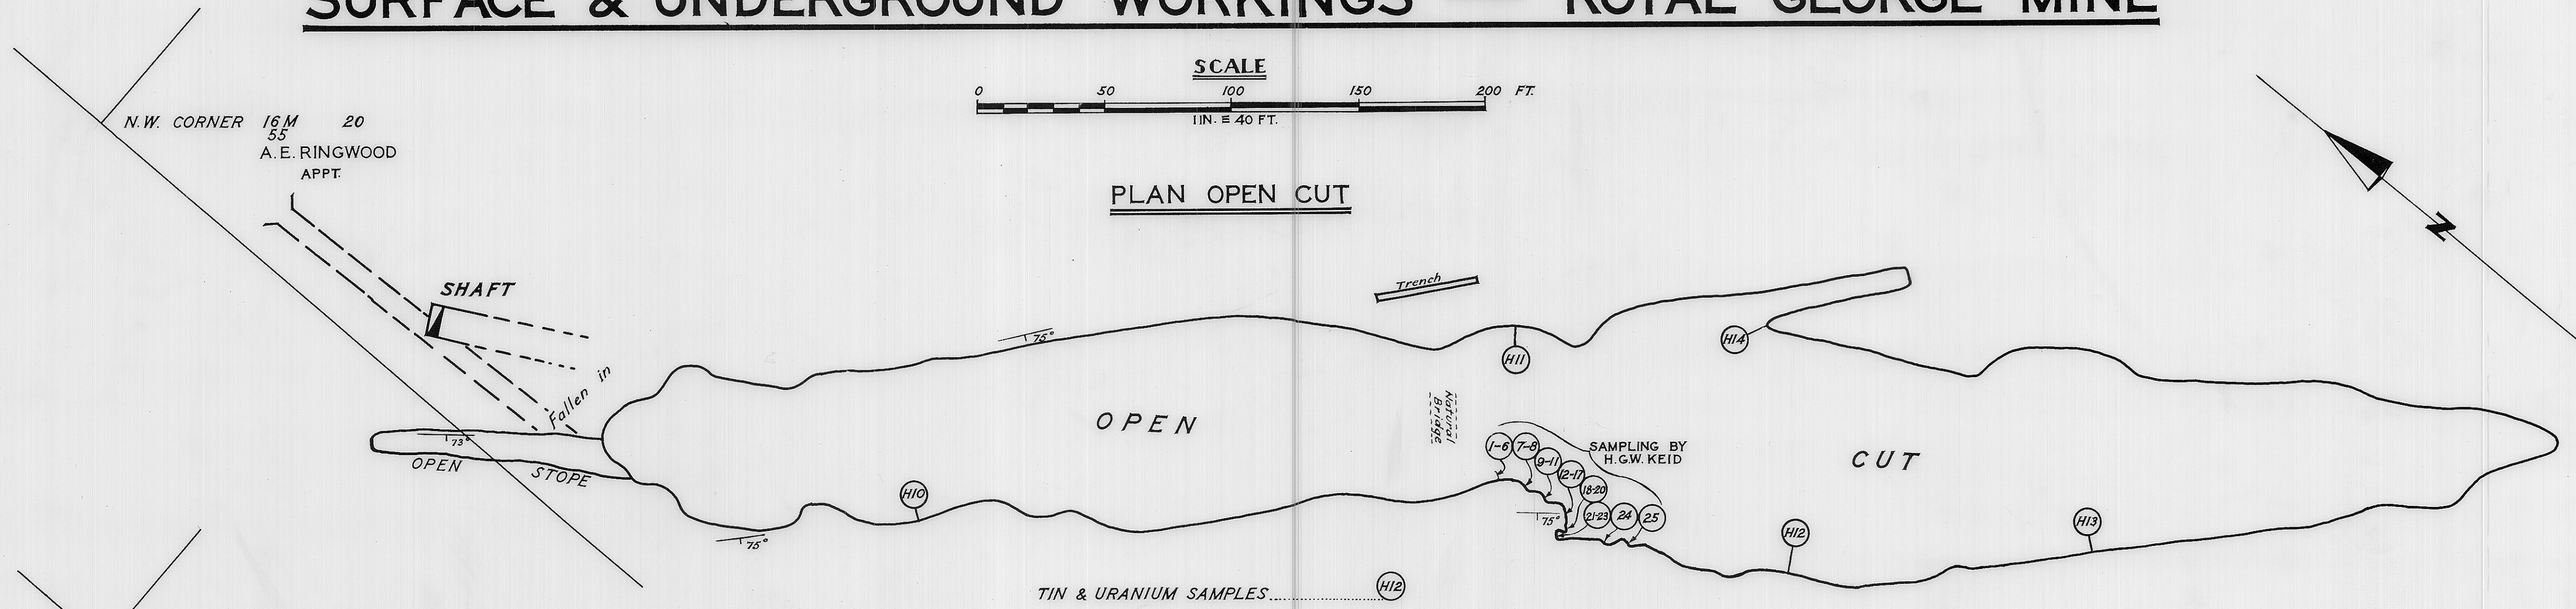


PLAN N°1 LEVEL

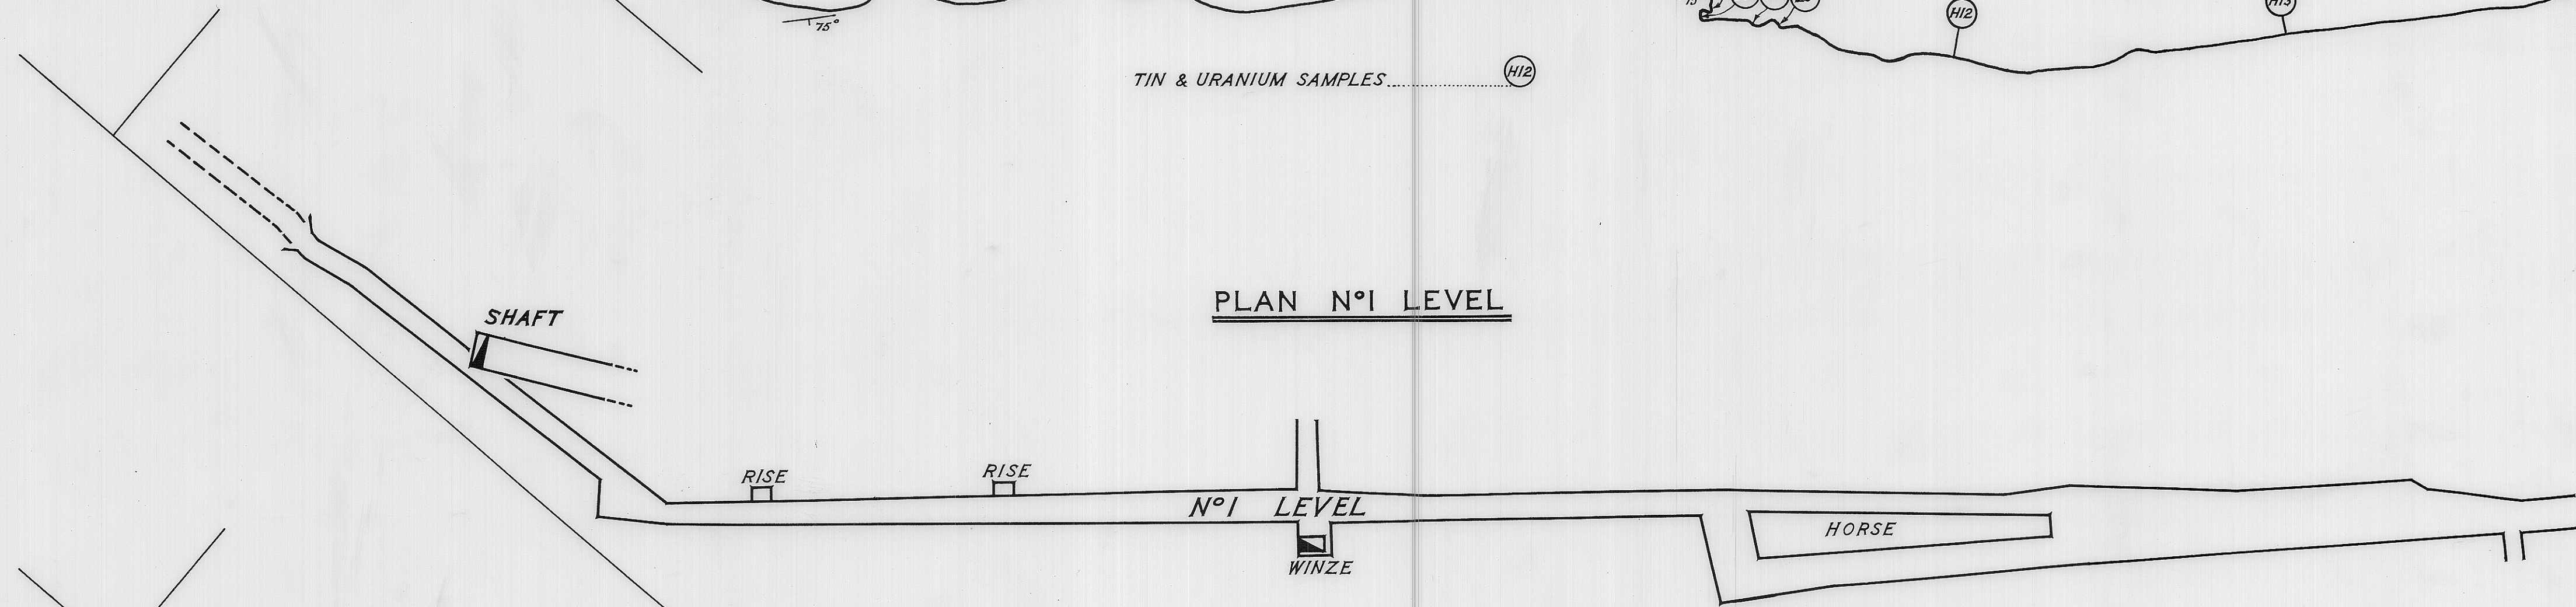

PLAN N°2 LEVEL

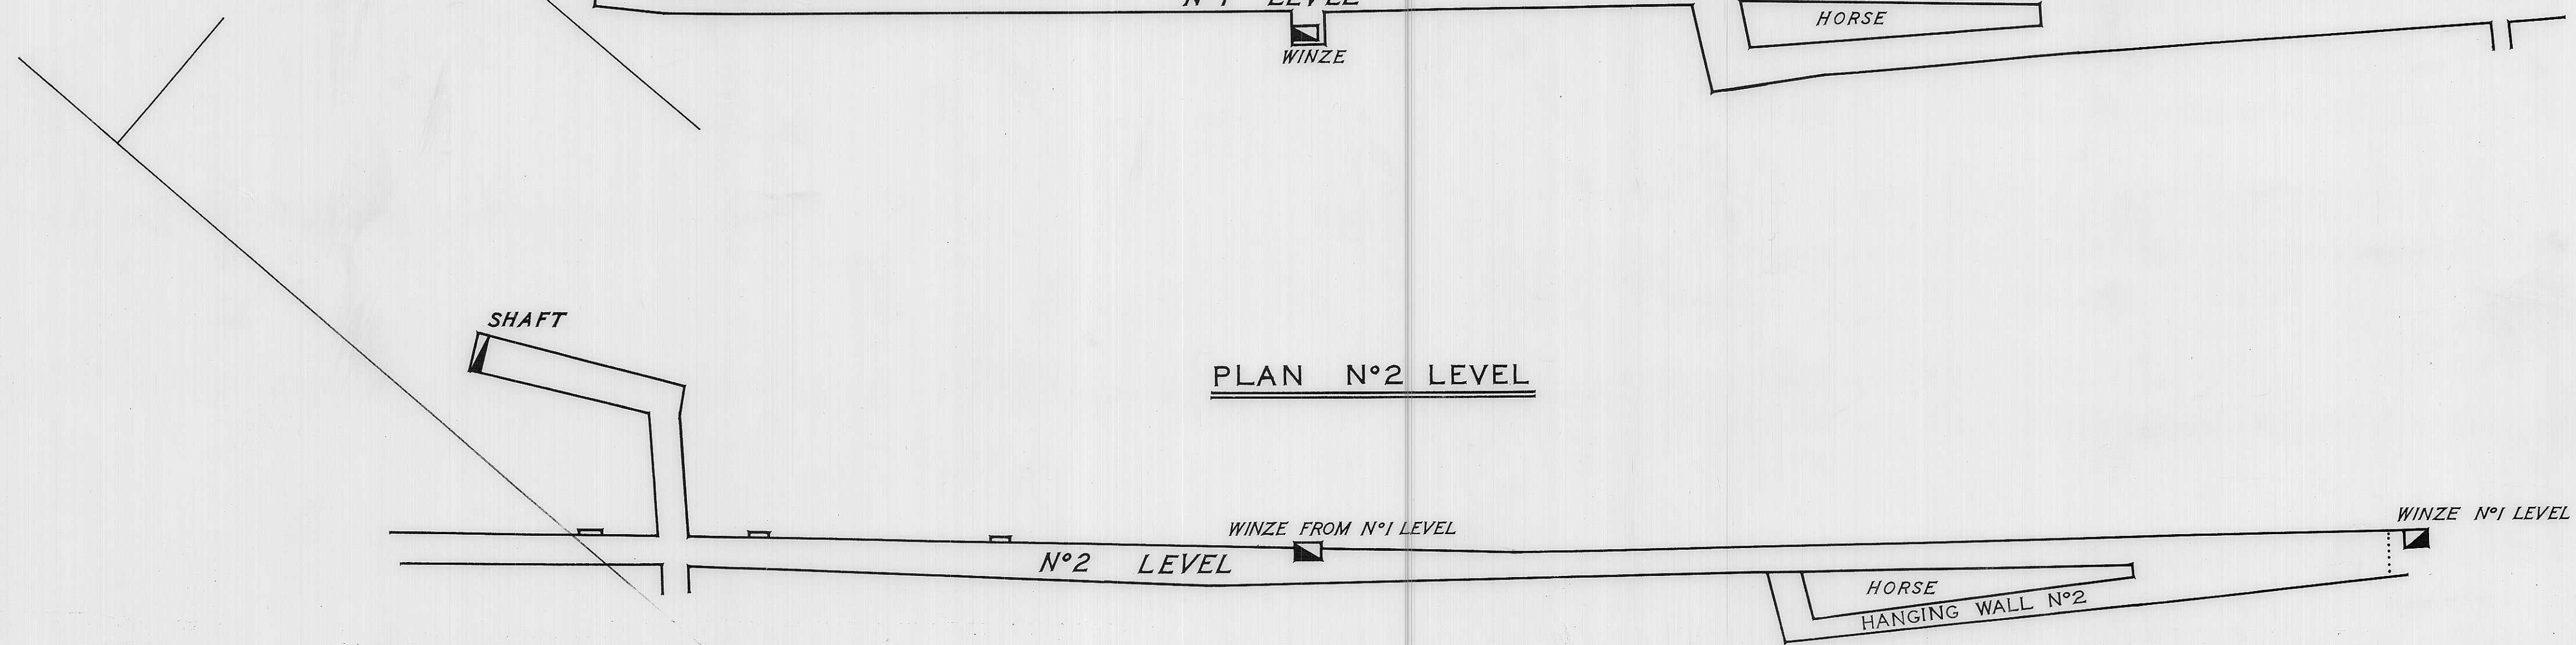

LONGITUDINAL SECTION

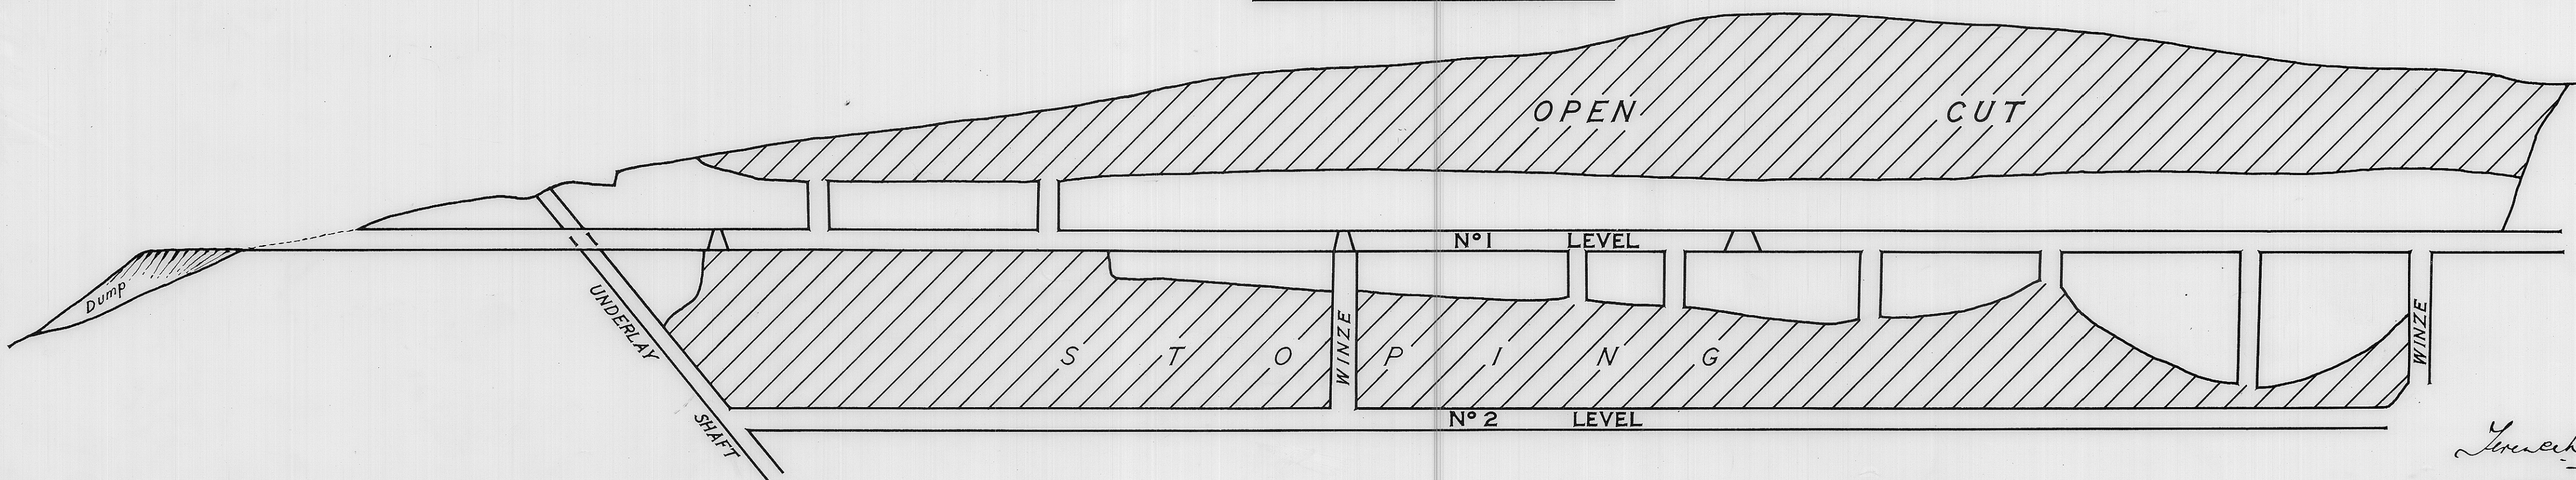

Handwritten notes and initials in the bottom right corner.