
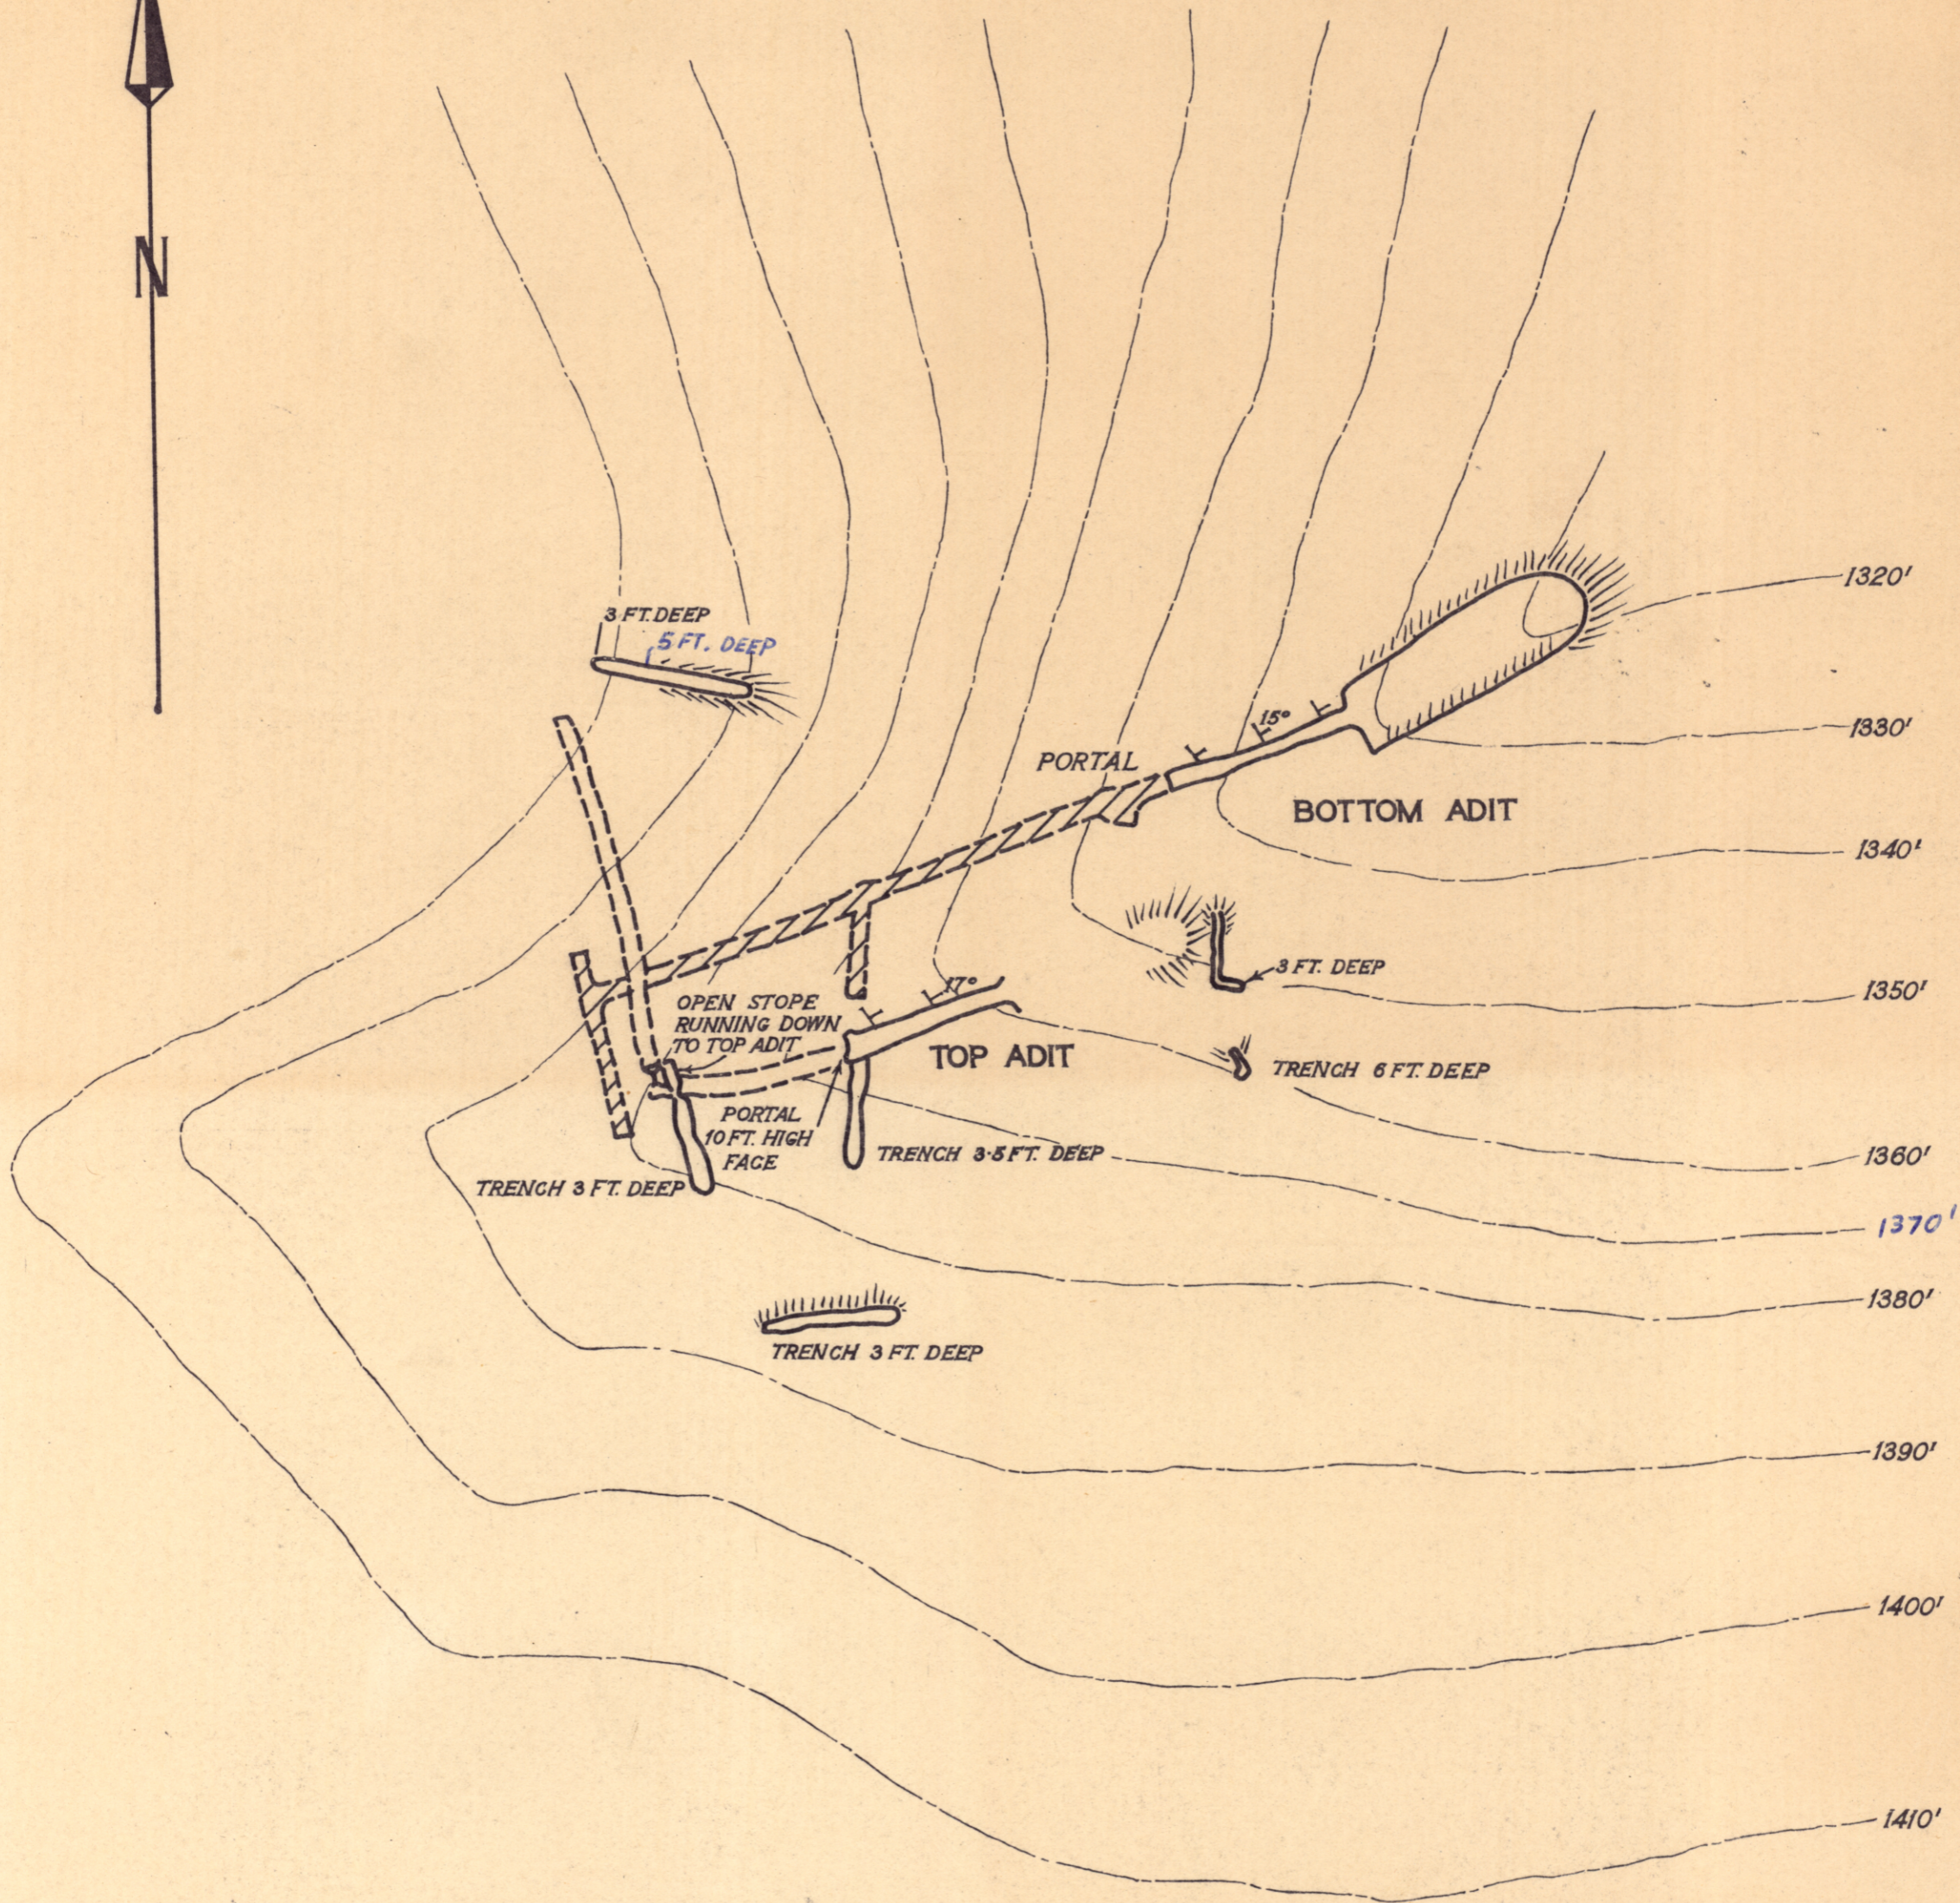


5 cm

THISTLE MINE

0 50 100 150 FEET

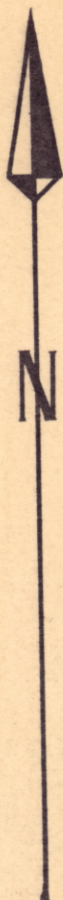


COMPOSITE PLAN THISTLE MINE TUNNELS

0 50 100 FEET

THE FLOOR OF THE TOP TUNNEL IS 28.6 FEET ABOVE THE FLOOR OF THE BOTTOM TUNNEL.

LEGEND

- SURFACE WORKINGS & EXCAVATIONS
- UNDERGROUND WORKINGS
- BOTTOM ADIT
- VEINING
- BEDDING DIPS
- SAMPLES
- CONTOURS
- ROCK TYPE — MOINA SANDSTONE

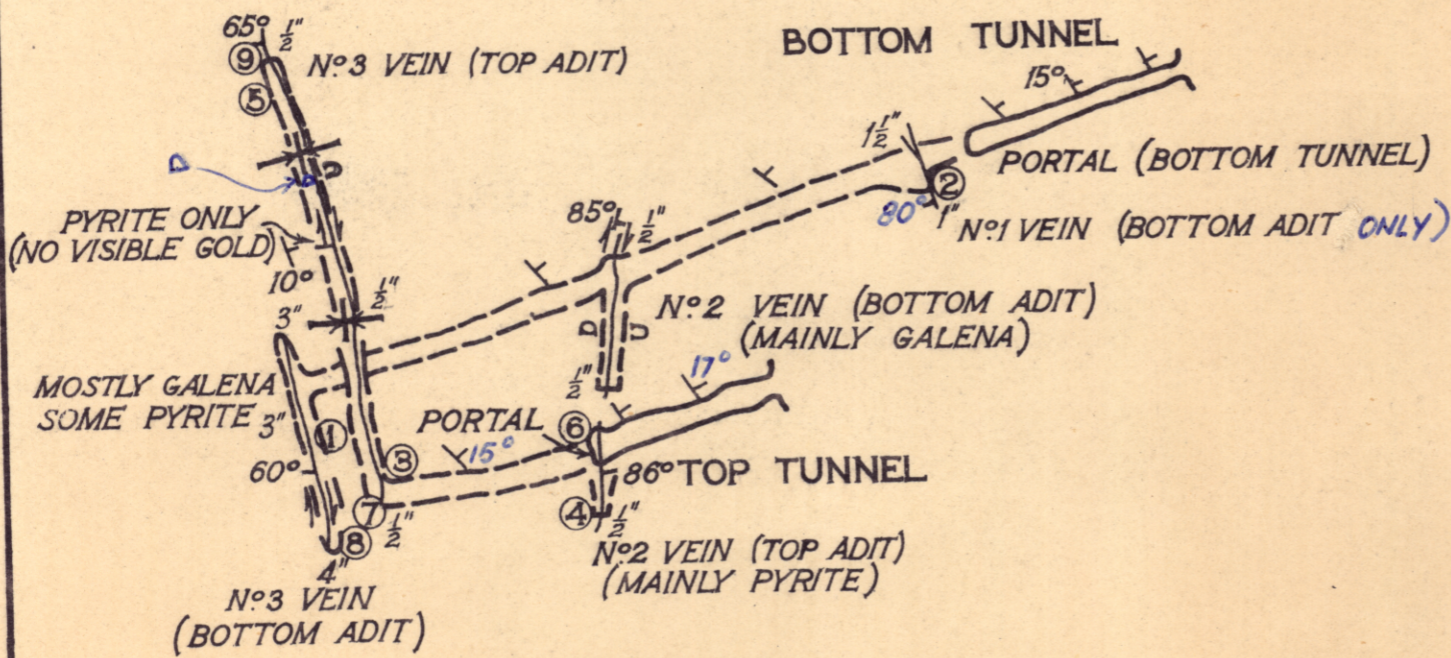

DEPT. ON MINES
1569-5045

PLEASE MARK ALTERATIONS / ADDITIONS IN RED.

all OK. R.G.R