


5 cm

THISTLE MINE

0 50 100 150 FEET

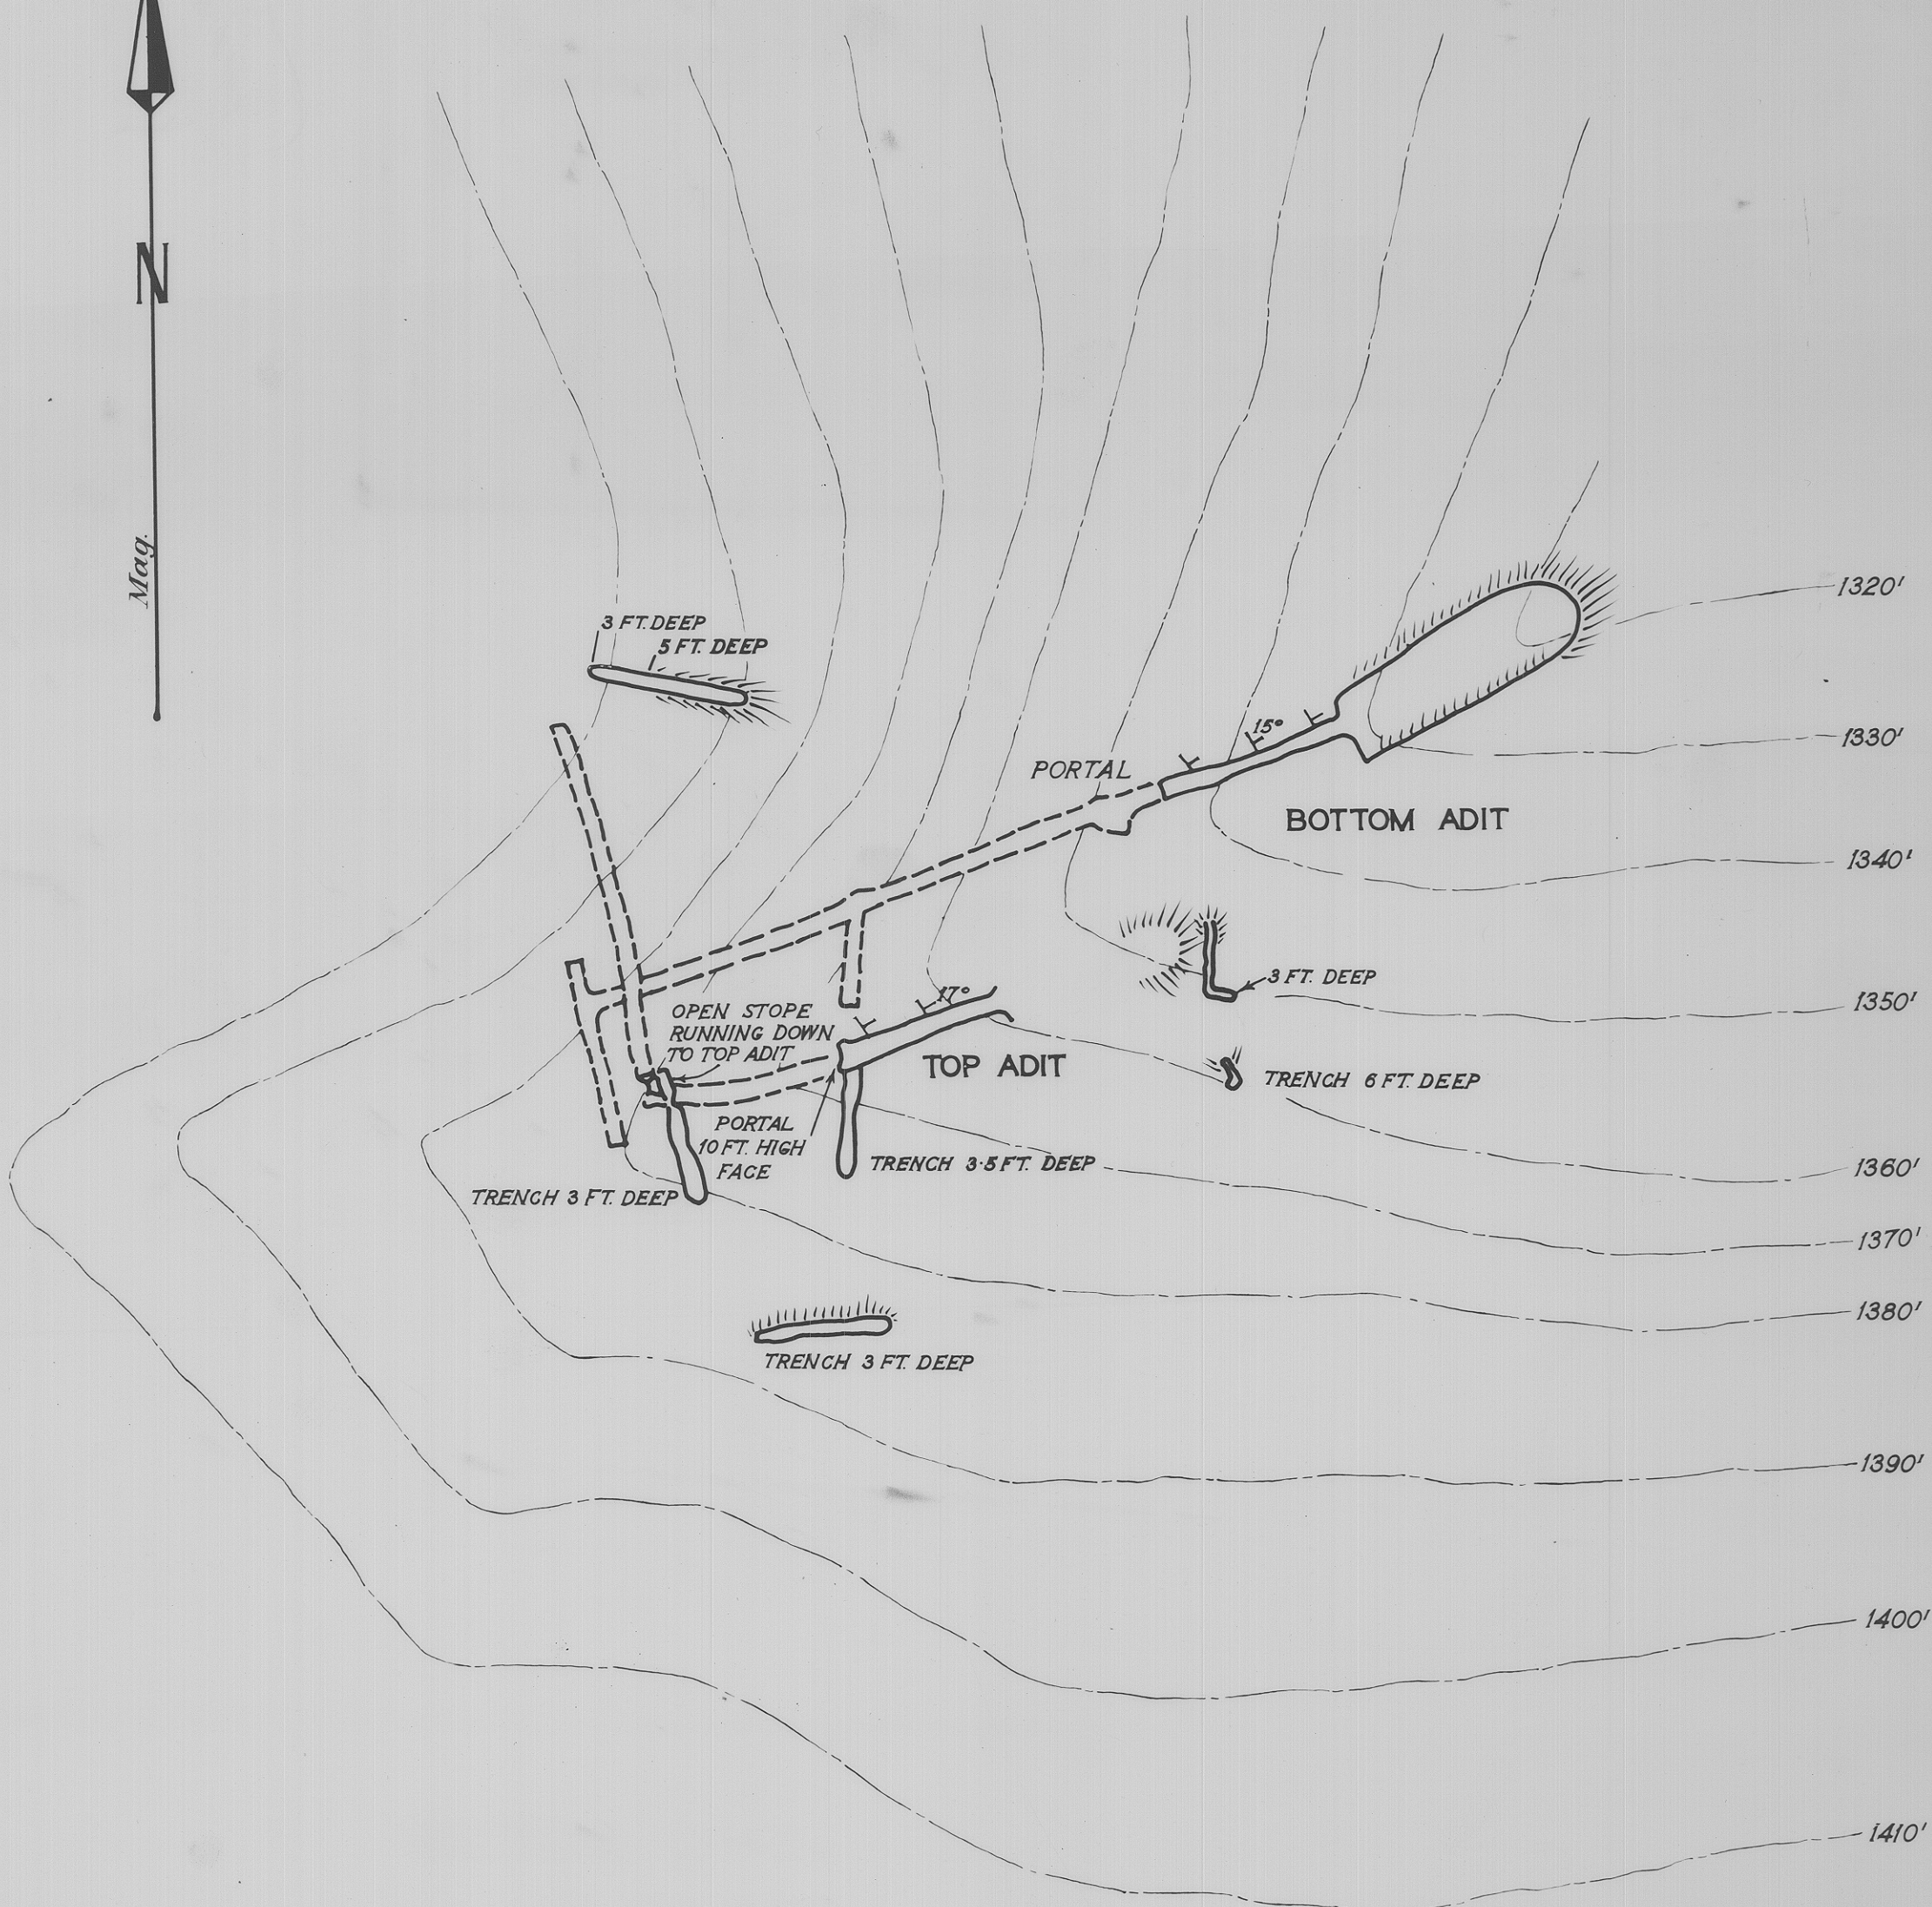

COMPOSITE PLAN THISTLE MINE TUNNELS

0 50 100 FEET

LEGEND

- SURFACE WORKINGS & EXCAVATIONS
- UNDERGROUND WORKINGS
- BOTTOM ADIT
- VEINS
- DIP OF BEDDING
- CONTOURS
- ROCK TYPE.— MOINA SANDSTONE

