

1776

80q

STONE TRAP & TRASH RACK

TUNNEL
1300 FEET


CONCRETE CHANNEL
3800 FEET

280
250
240
230
220
210
200
190
180
170
160
150
140
130
120
110
100
90
80
70
60
50
40
30
20
10
0

5 cm

MINES DRAWING OFFICE
FILE COPY
PLEASE RETURN

1776-82

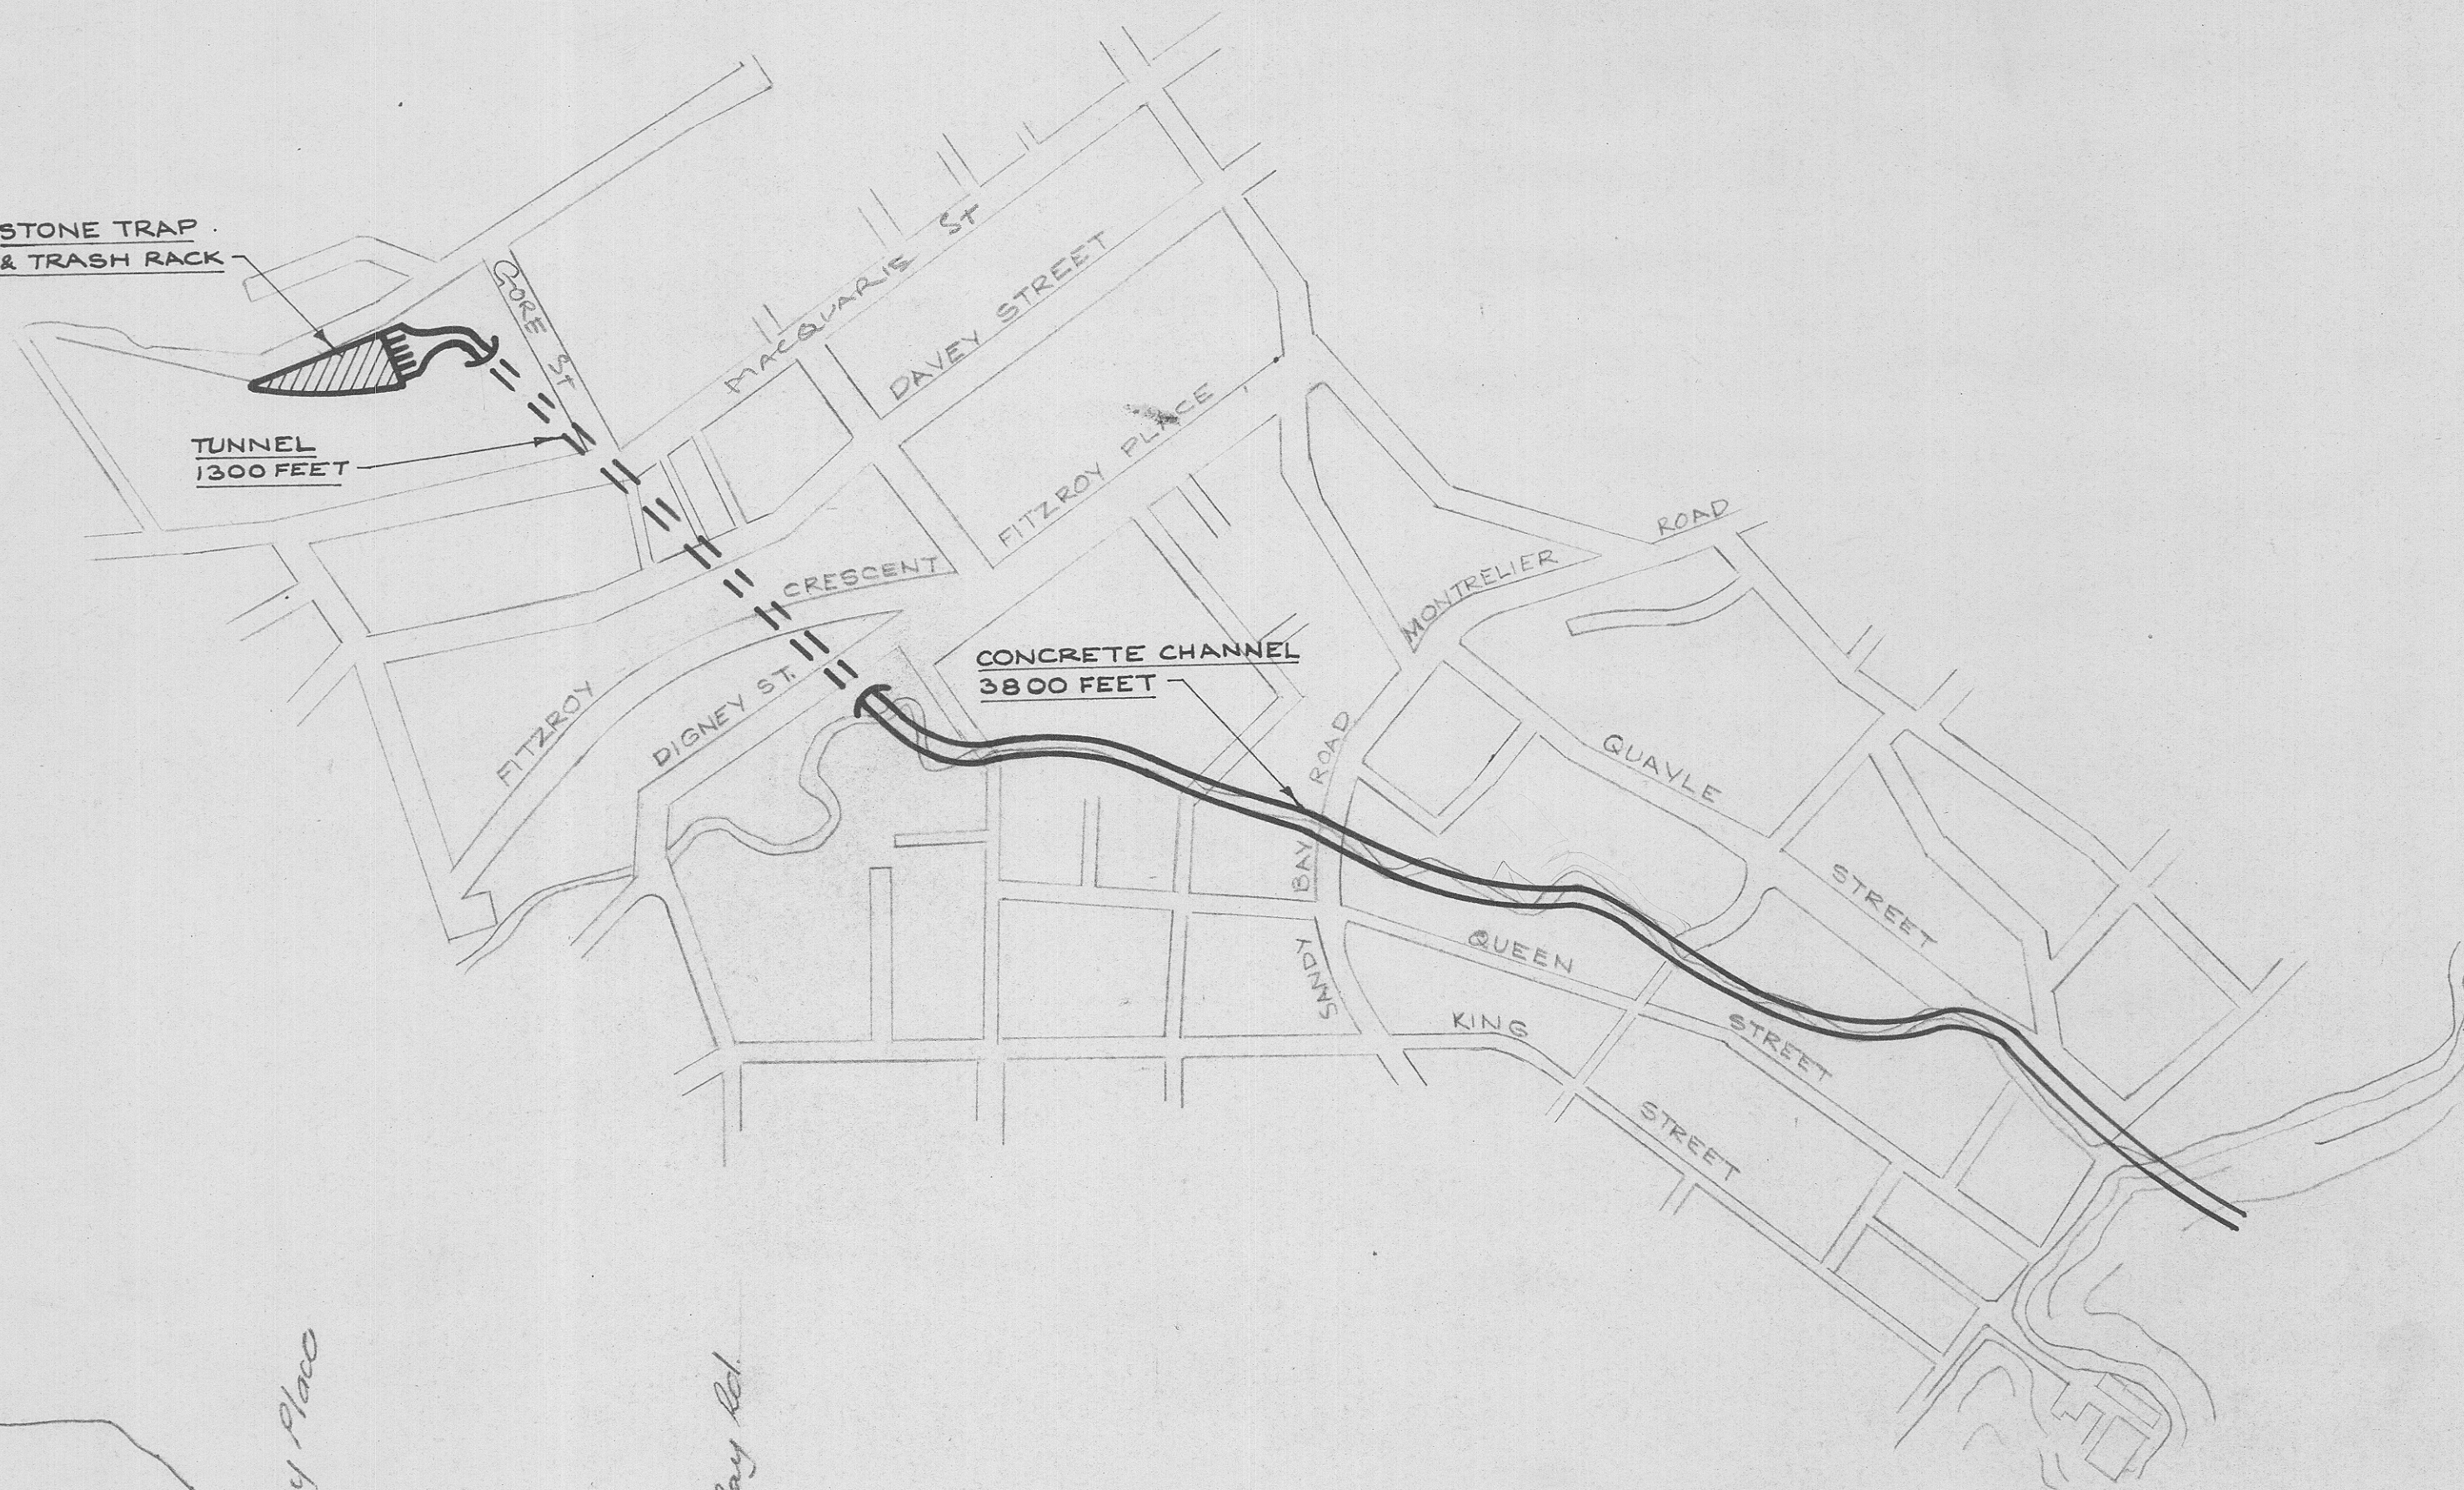

Fitzroy Place

Sandy Bay Rd.

Quavle St.

Marieville Espl.

Open Concrete Channel

CITY OF HOBART

HOBART RIVULET
PROPOSED DIVERSION TUNNEL
GORE ST. TO SANDY BAY RIVULET

SCALE 6 ch. to in		PREPARED	CHECKED	PLAN No.
F.B.	DRAWN			S-410-15
L.B.	TRACED			NO. OF SHEETS
16/5/60	DESIGNED			
SUPERVISED	APPROVED	DATE	CITY ENGINEER	