
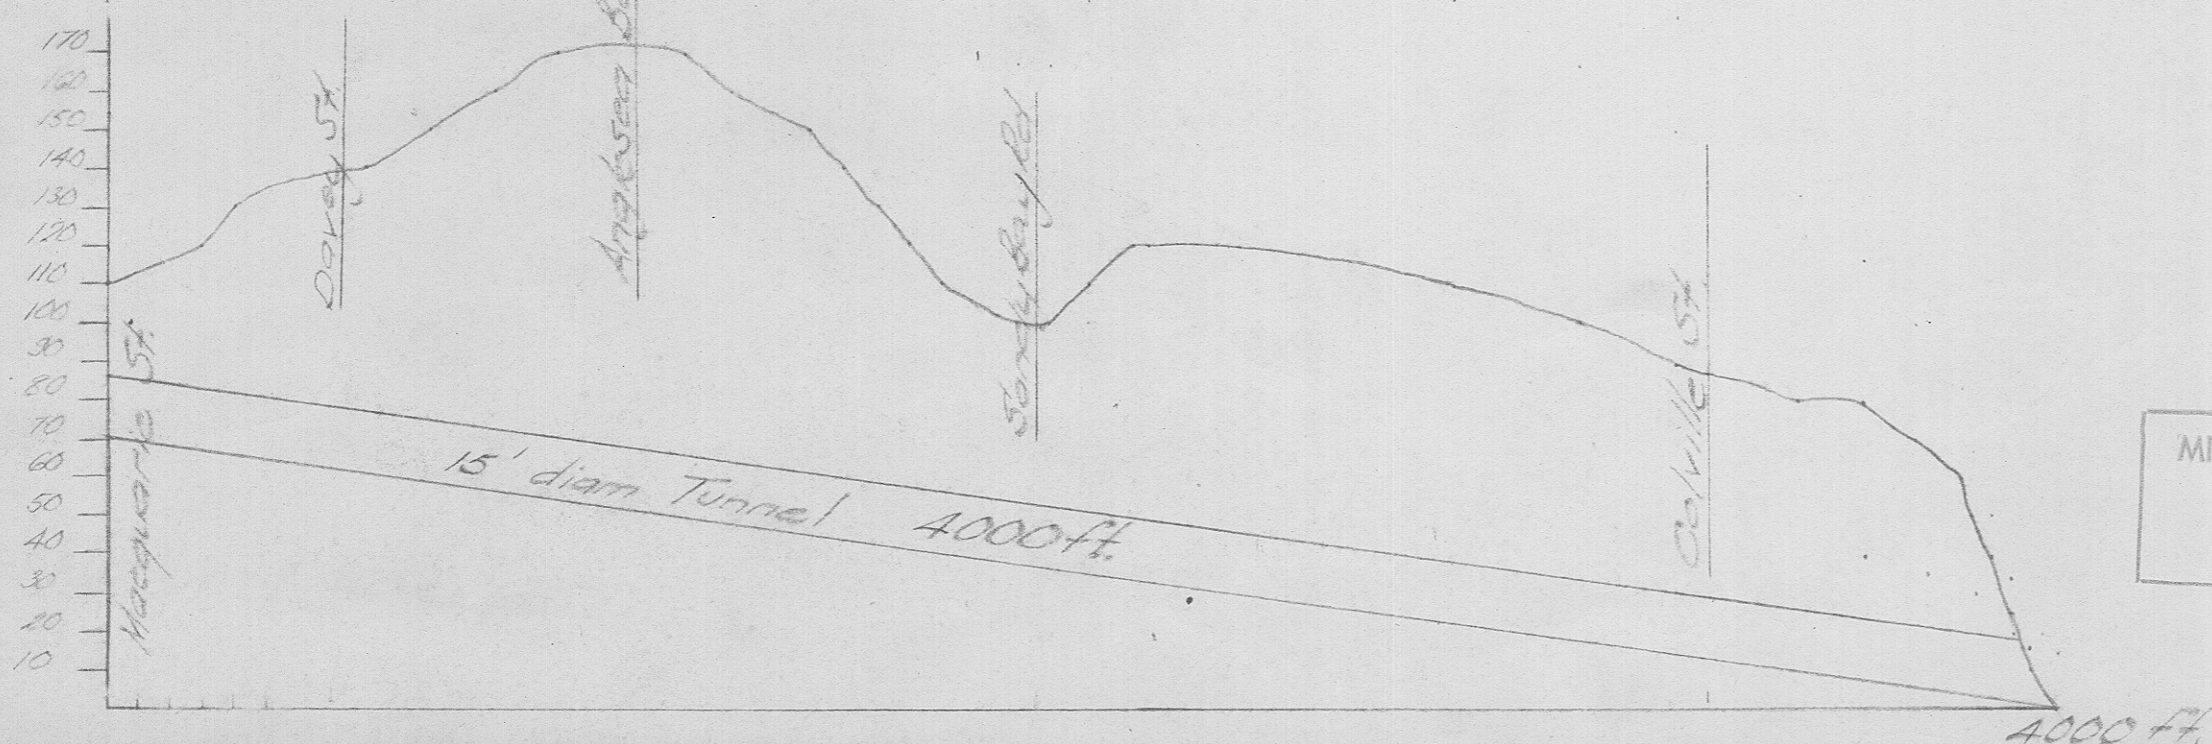


1777

810

5 cm

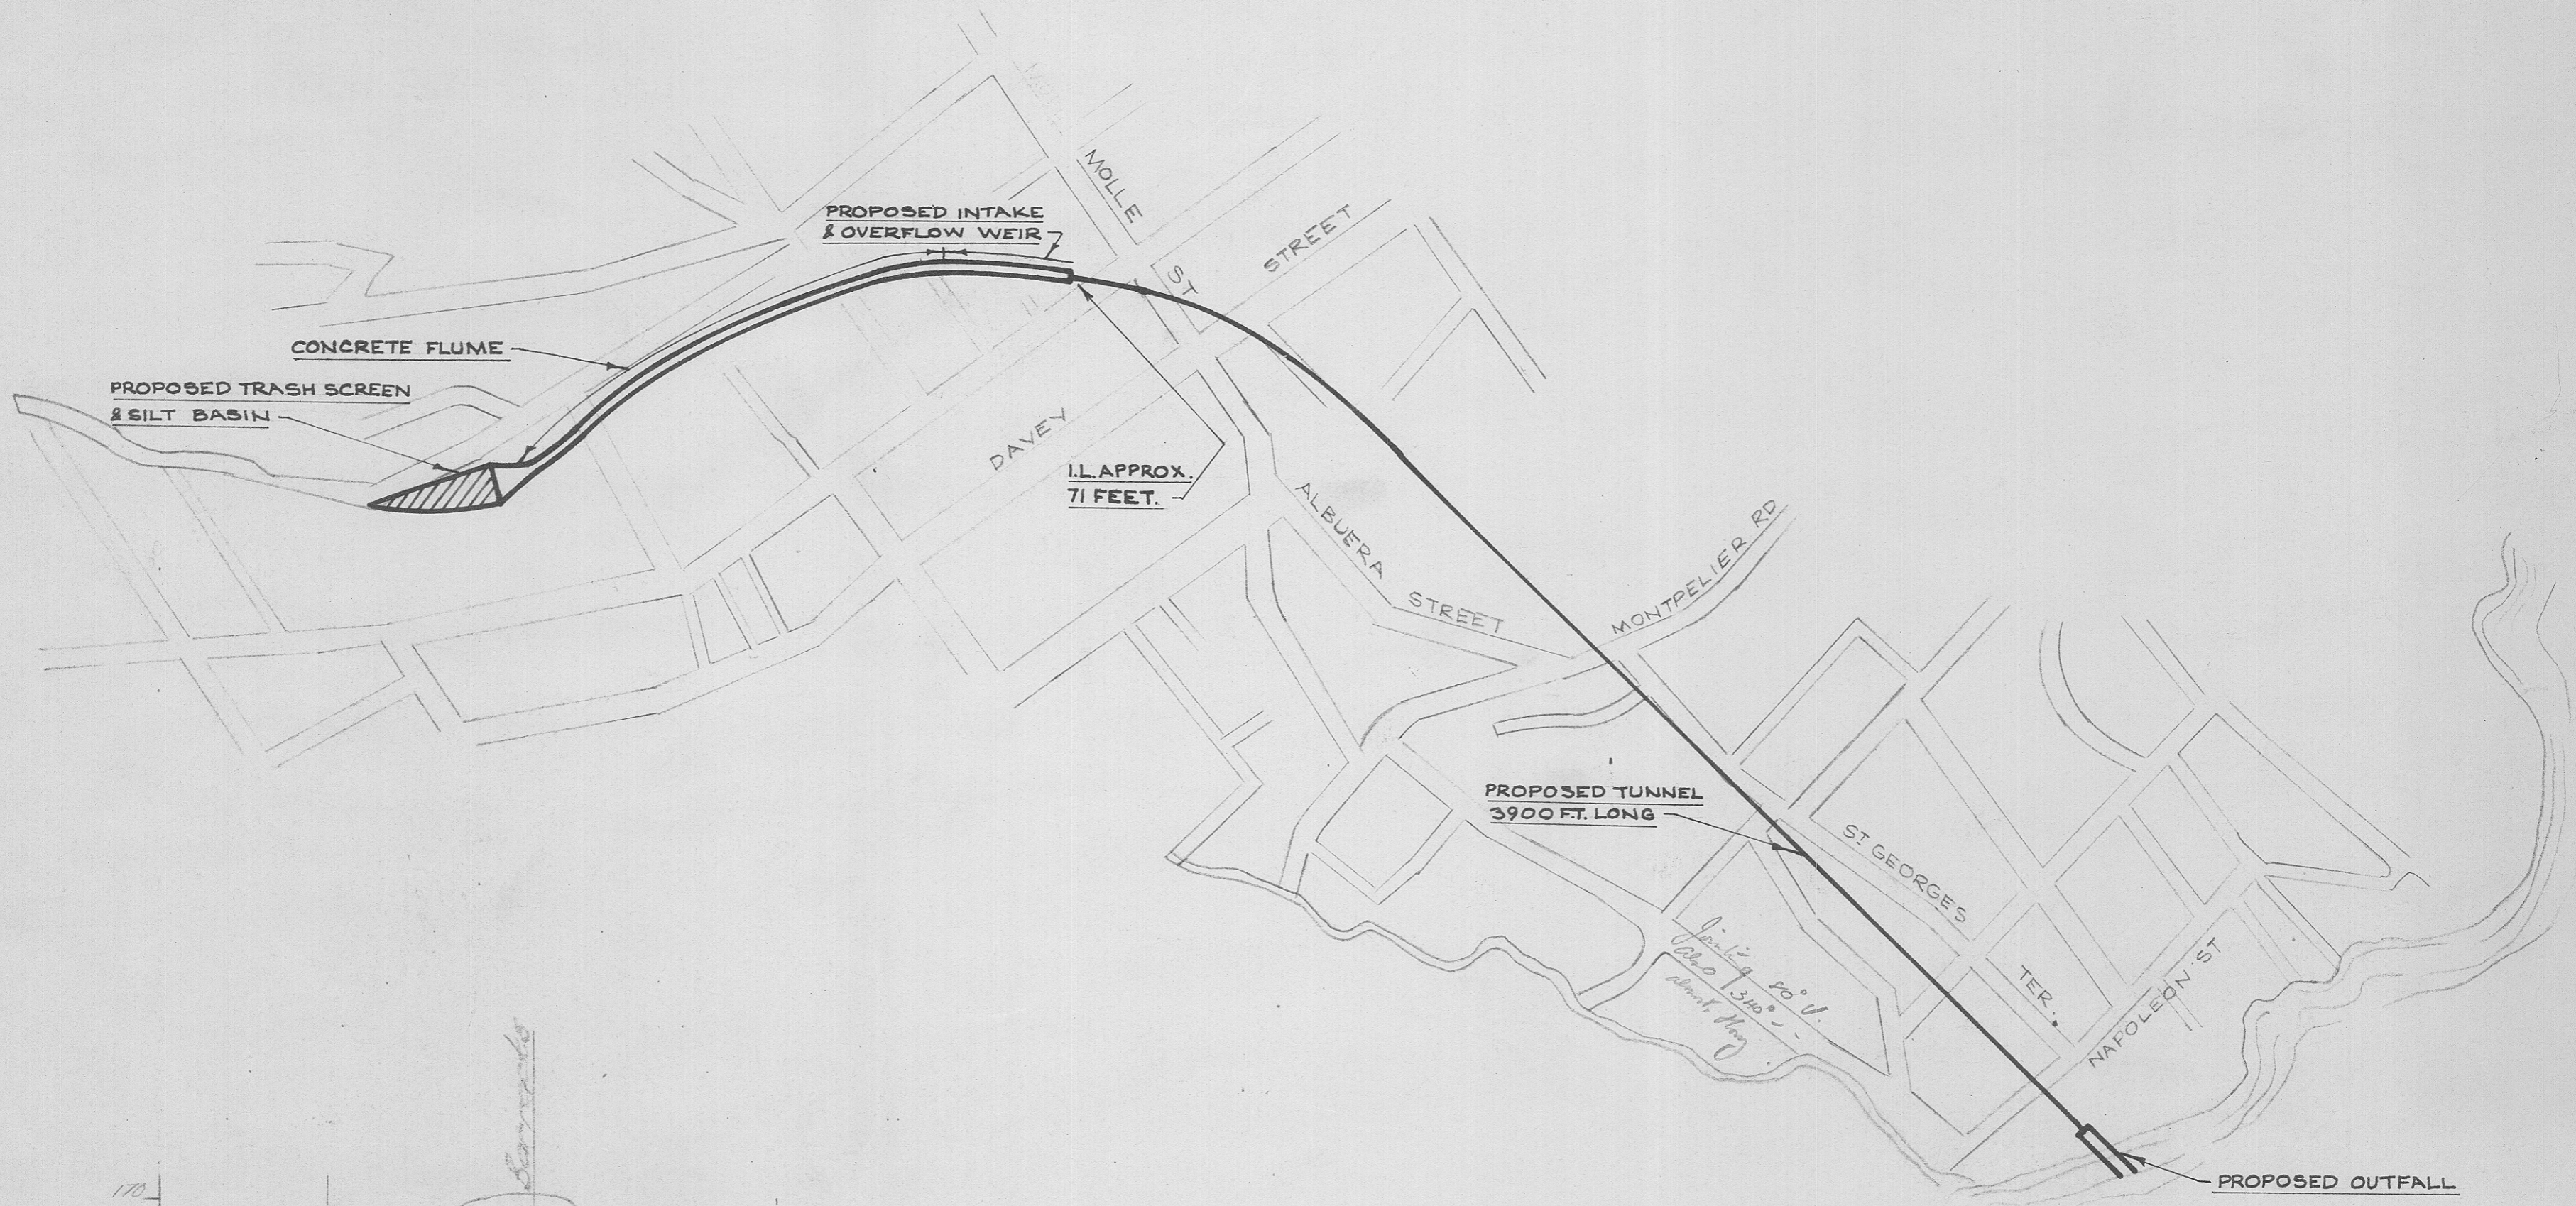

MINES DRAWING OFFICE
FILE COPY
 PLEASE RETURN

CITY OF HOBART

HOBART RIVULET
 PROPOSED DIVERSION TUNNEL
 GORE ST TO BATTERY POINT

SCALE	PREPARED	CHECKED	PLAN No.
F.B. DRAWN			3-410-16
L.B. TRACED			
DESIGNED			
SUPERVISED	APPROVED		NO. OF SHEETS
	DATE	CITY ENGINEER	