


222

PLAN FLOW SHEET OF ASBESTOS MILL (BEACONSFIELD)

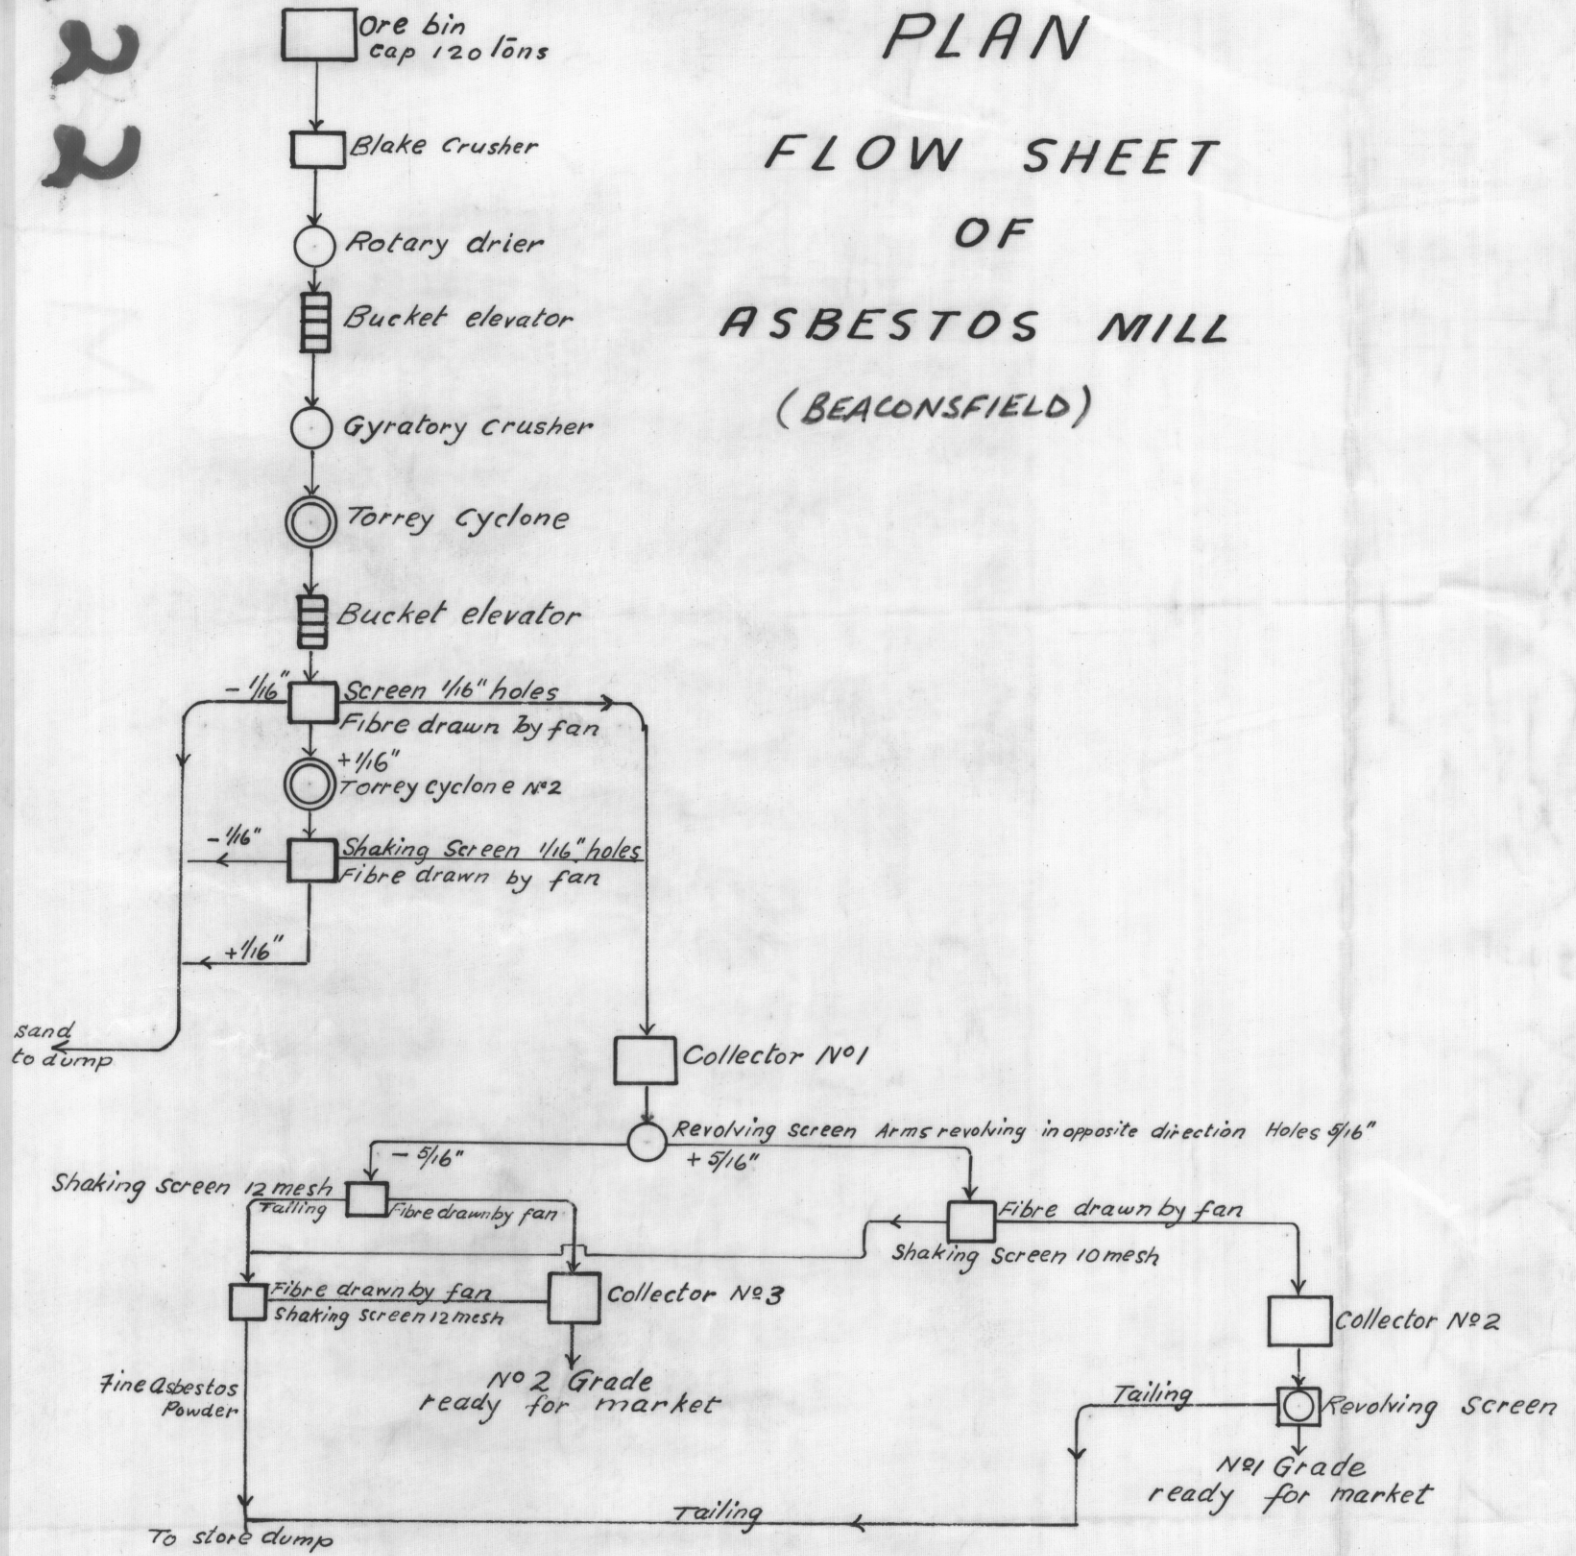

222

298

5 cm

W.D. REID
21/6/22