



# PIPE DETAILS


NOT TO SCALE

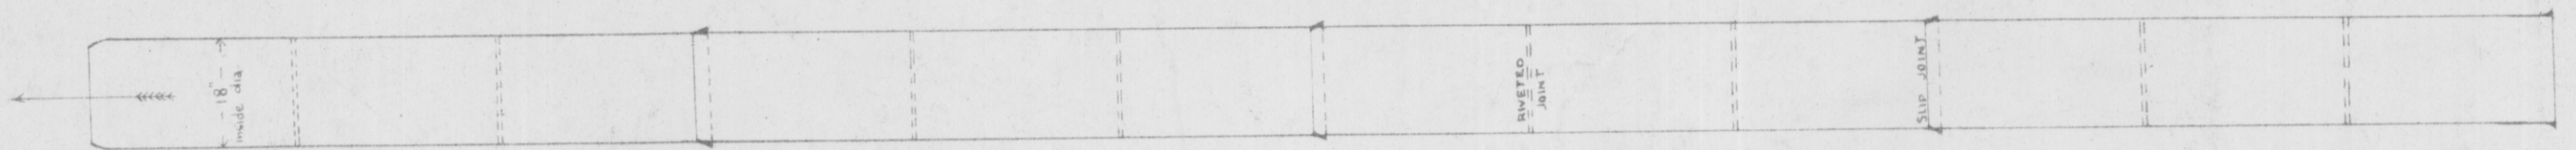

4 PIPE SECTION 3 SLIP JOINTS WITH 4" LAP EACH

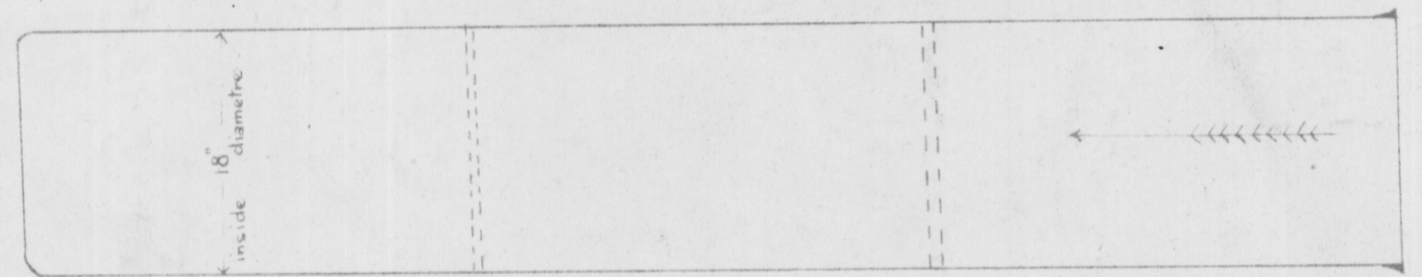


SLIP JOINT PIPE  
Length of each pipe 18 feet less allowance for lap

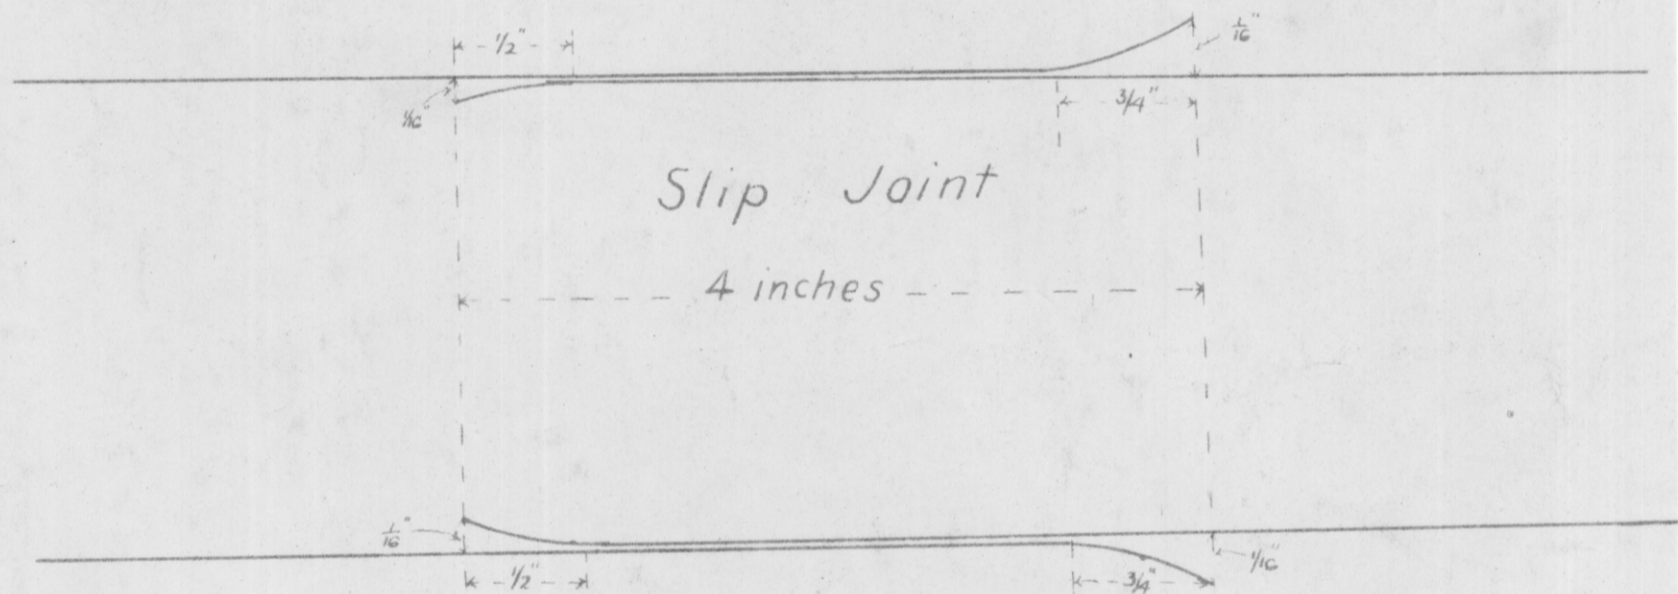


Slip Joint

4 inches

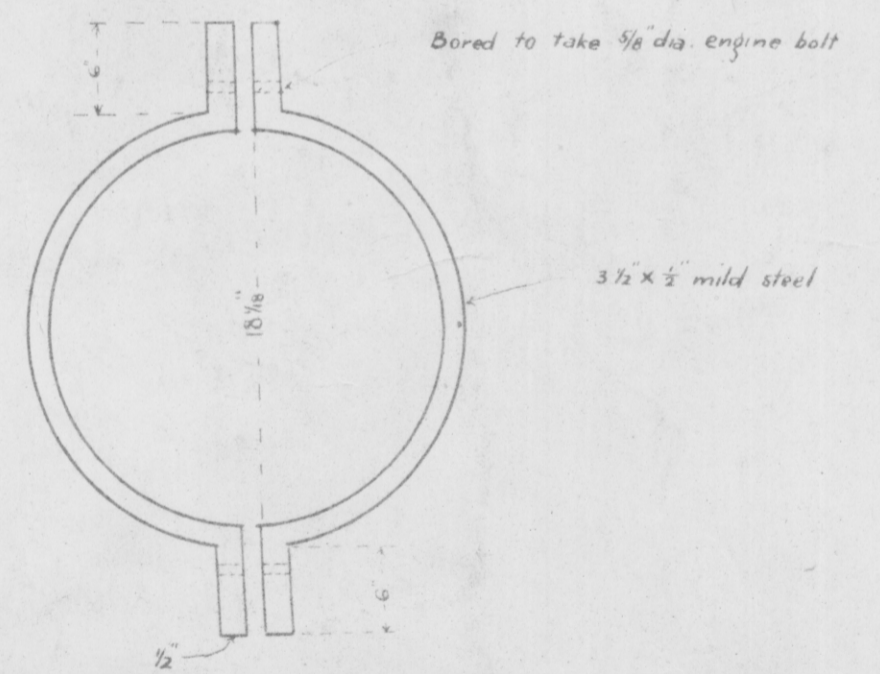

CLAMP FOR PIPES

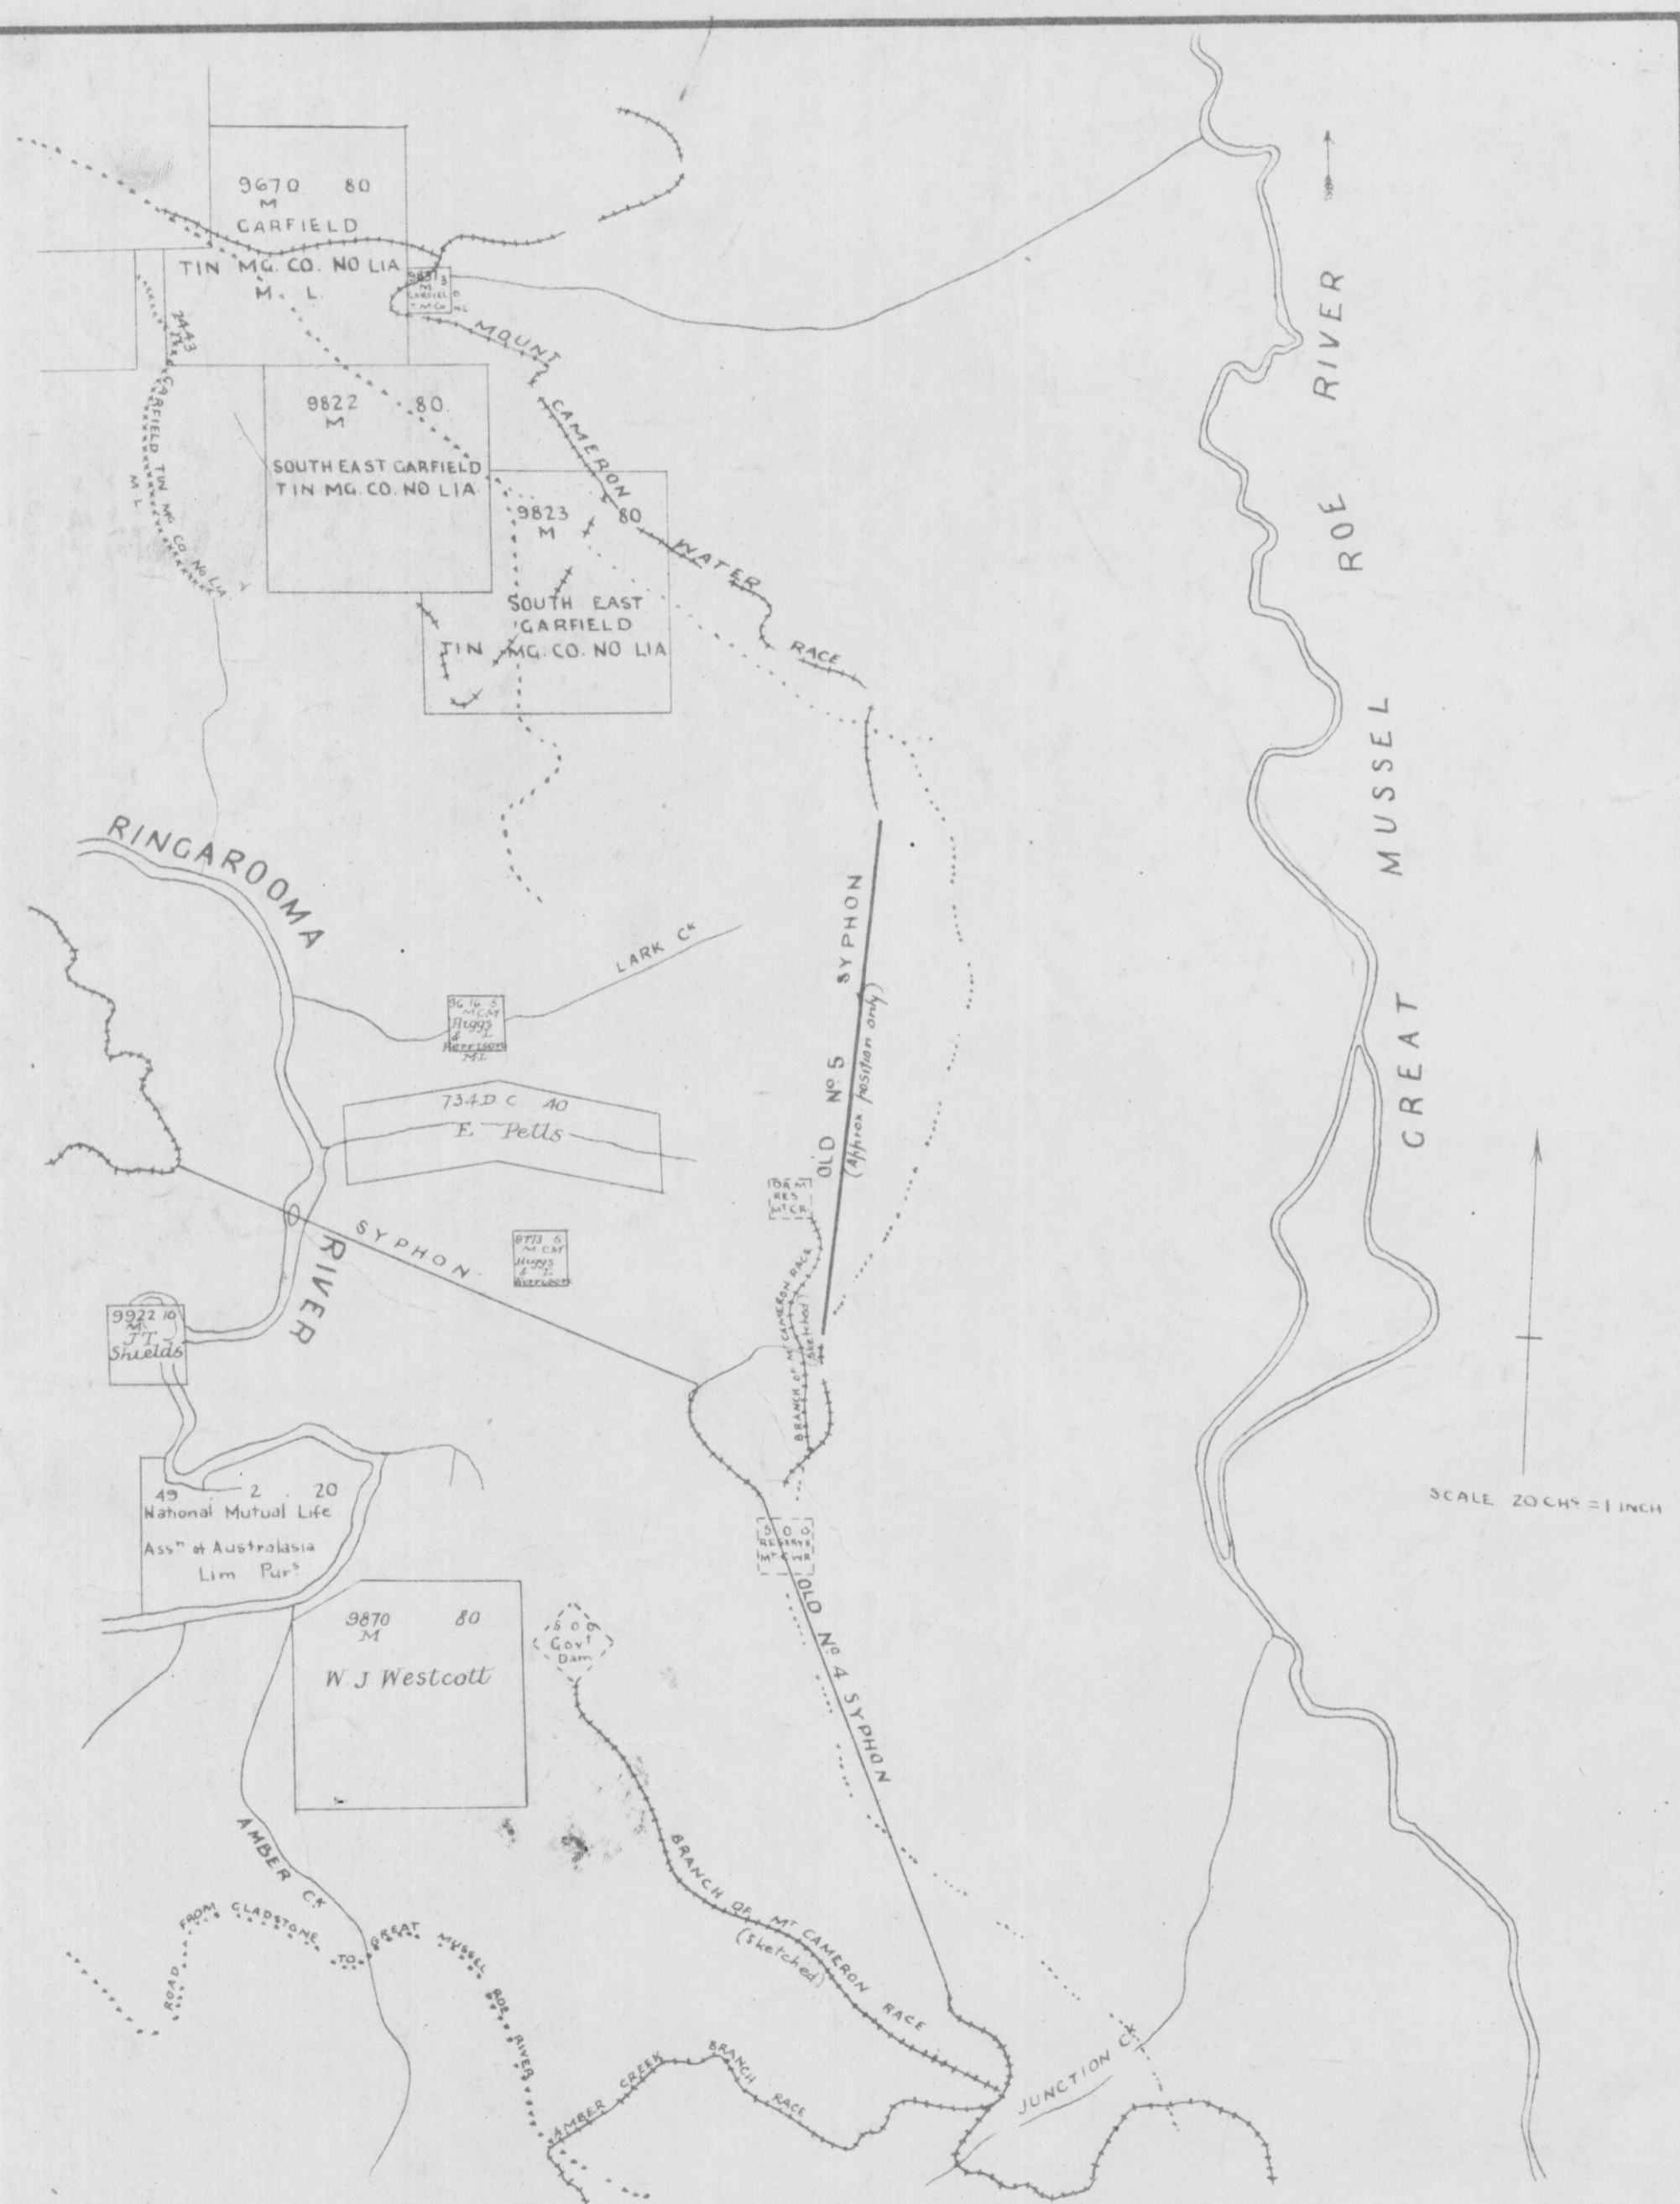

## LOCALITY PLAN

SHOWING POSITION OF OLD NO 5 SYPHON WHERE PIPE LINE IS TO BE LAID

SCALE 20 CHS = 1 INCH

MT. CAMERON WATER RACE

TENDERS FOR SYPHON

DECEMBER 1926