

MOUNT REX TIN MINING COMPANY N.L.

5 cm

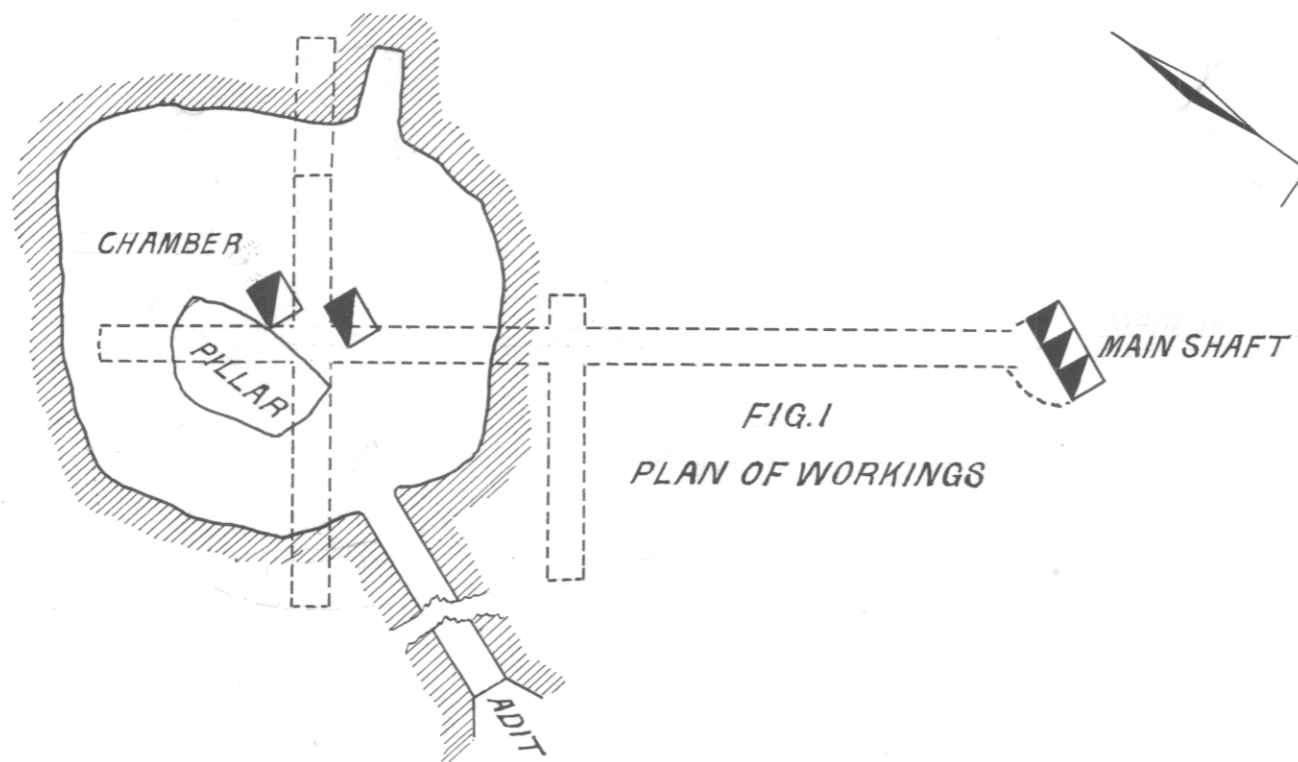


FIG. 1
PLAN OF WORKINGS

Scale 10 0 10 20 30 40 50 60 70 80 90 100 Feet

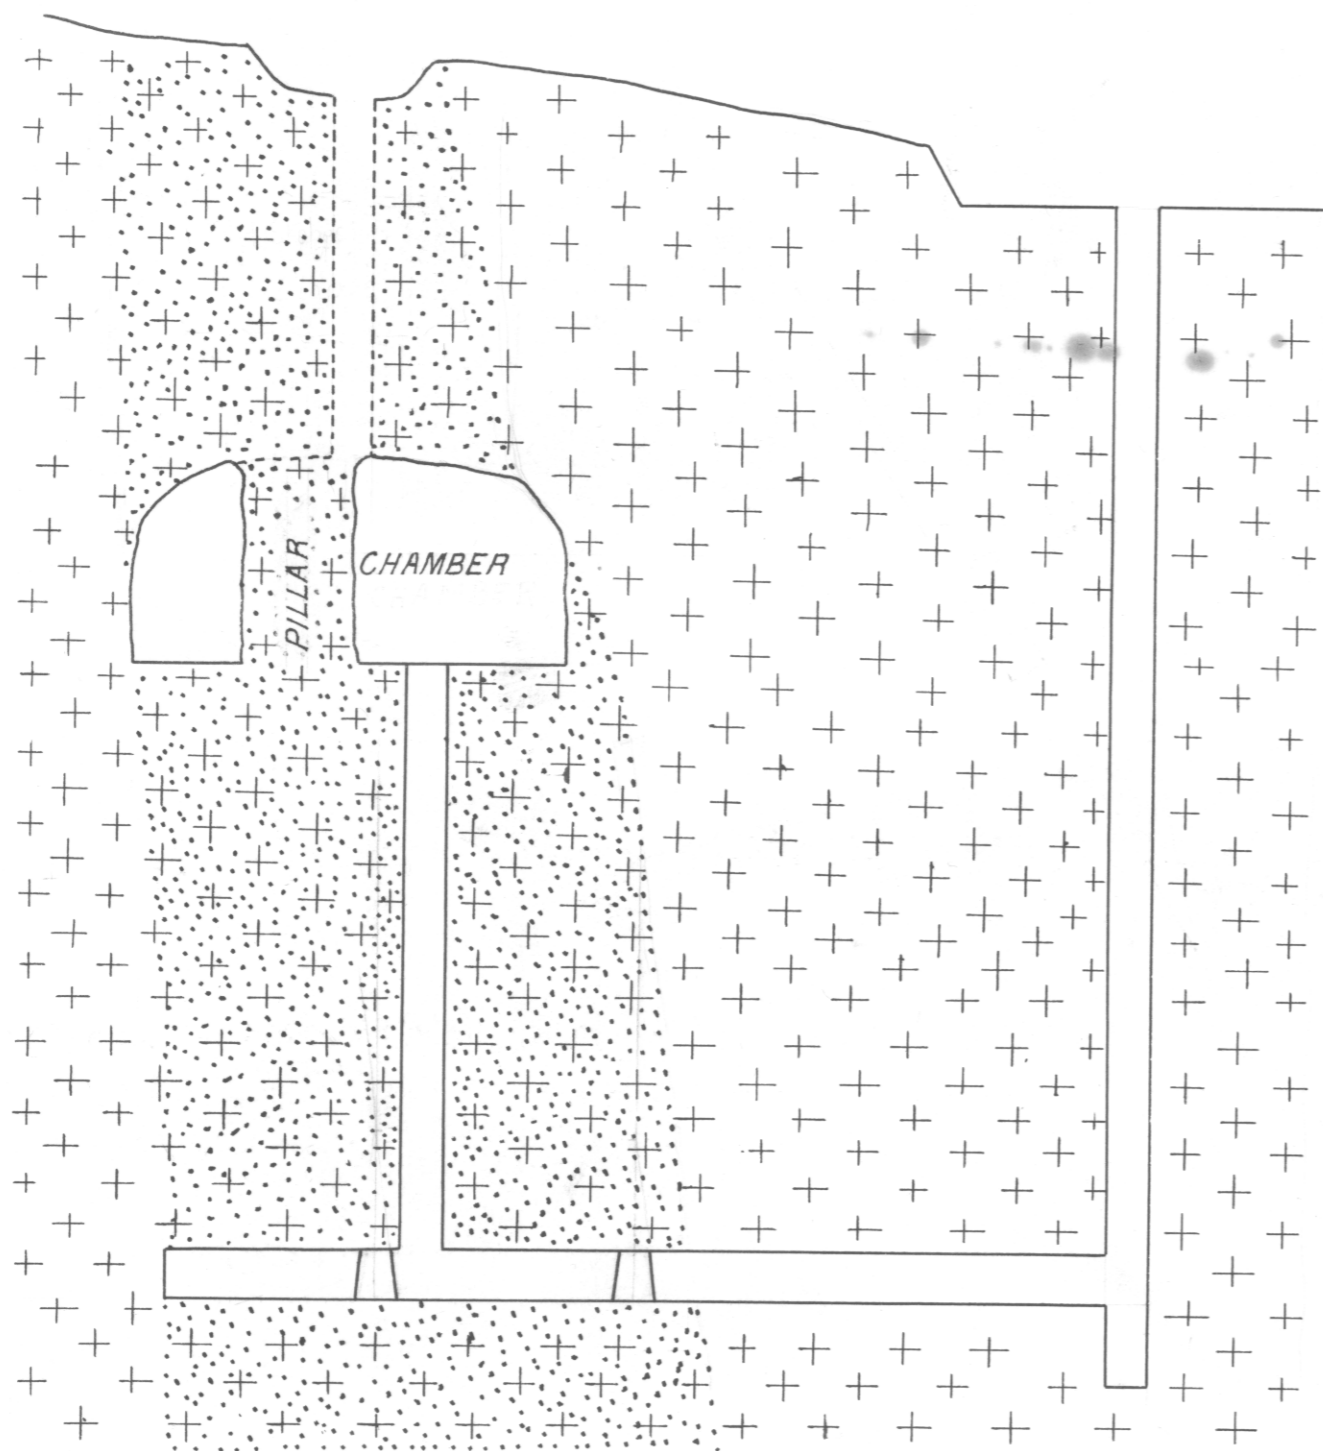


FIG. 2
SECTION ALONG CROSSCUT

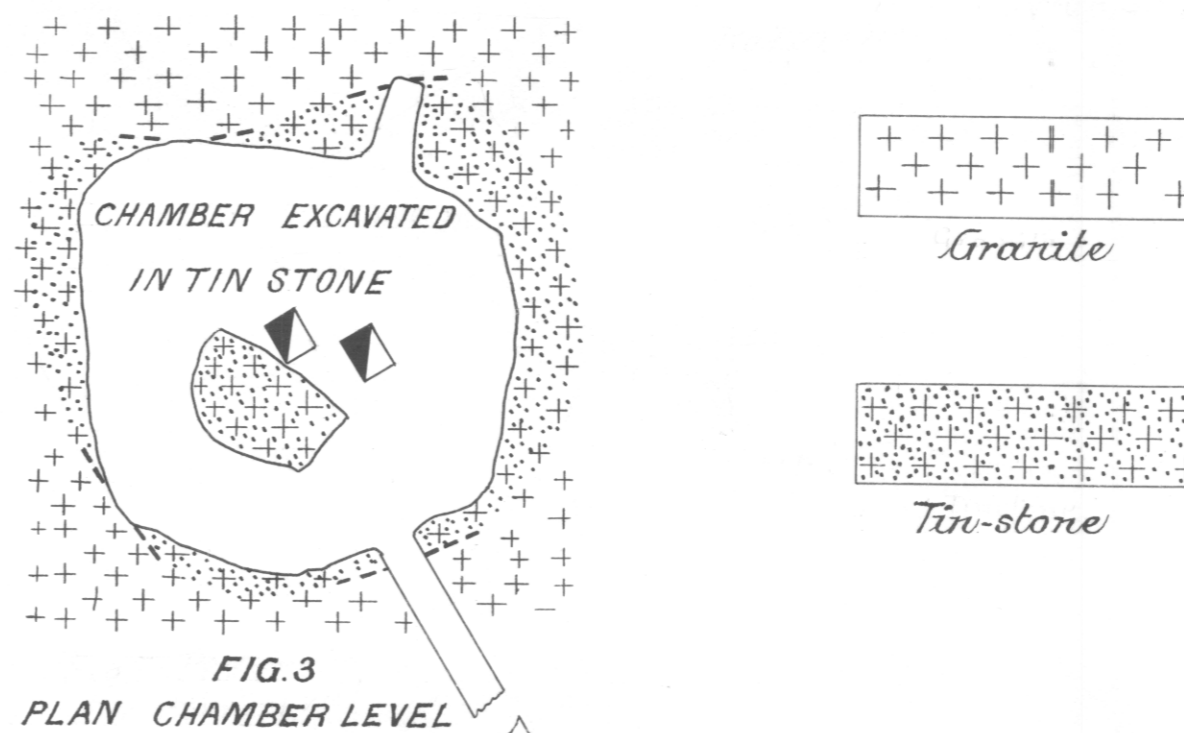


FIG. 3
PLAN CHAMBER LEVEL

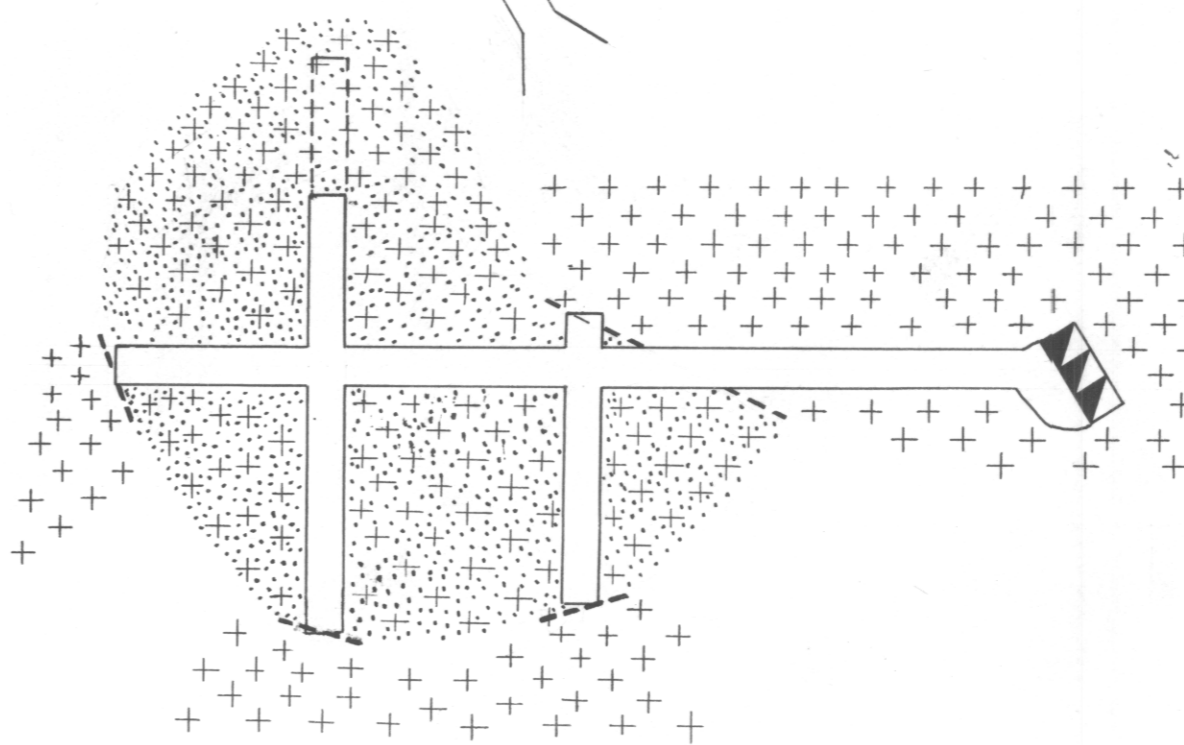


FIG. 4
PLAN CROSSCUT LEVEL

23c/48

23C

90