



2884

725


Reverse to 4"

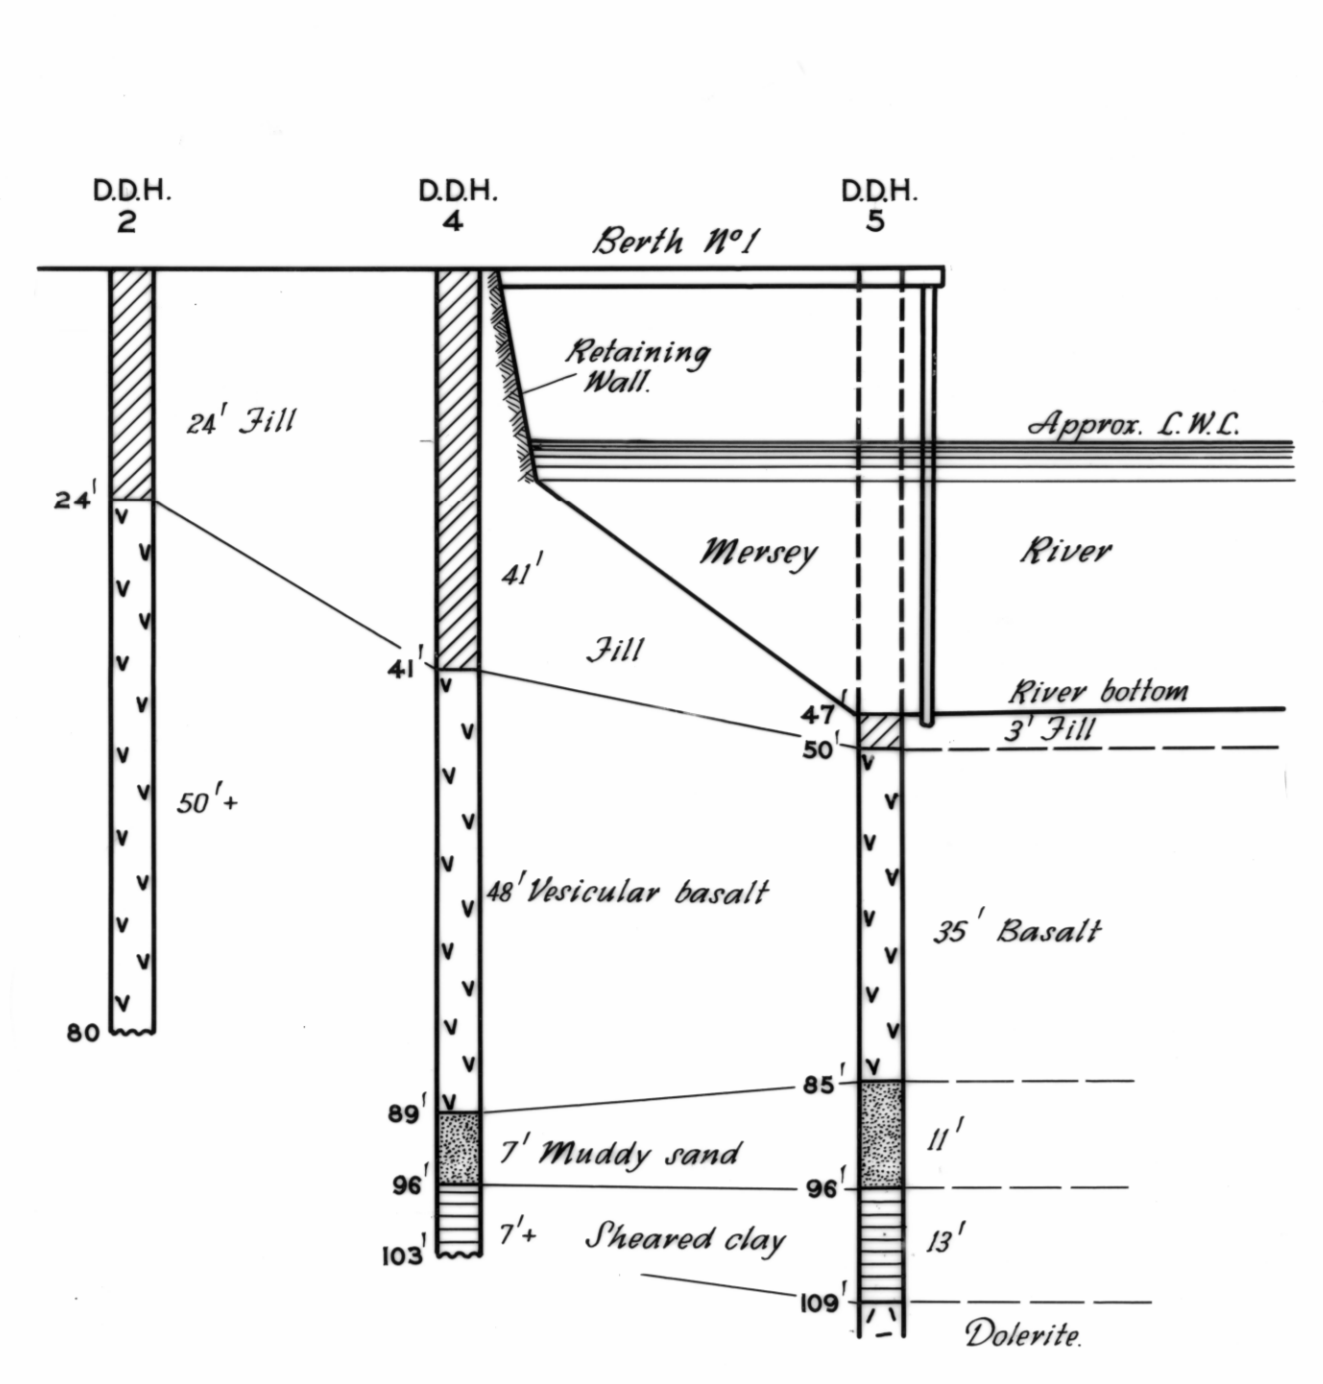


CROSS SECTION 1

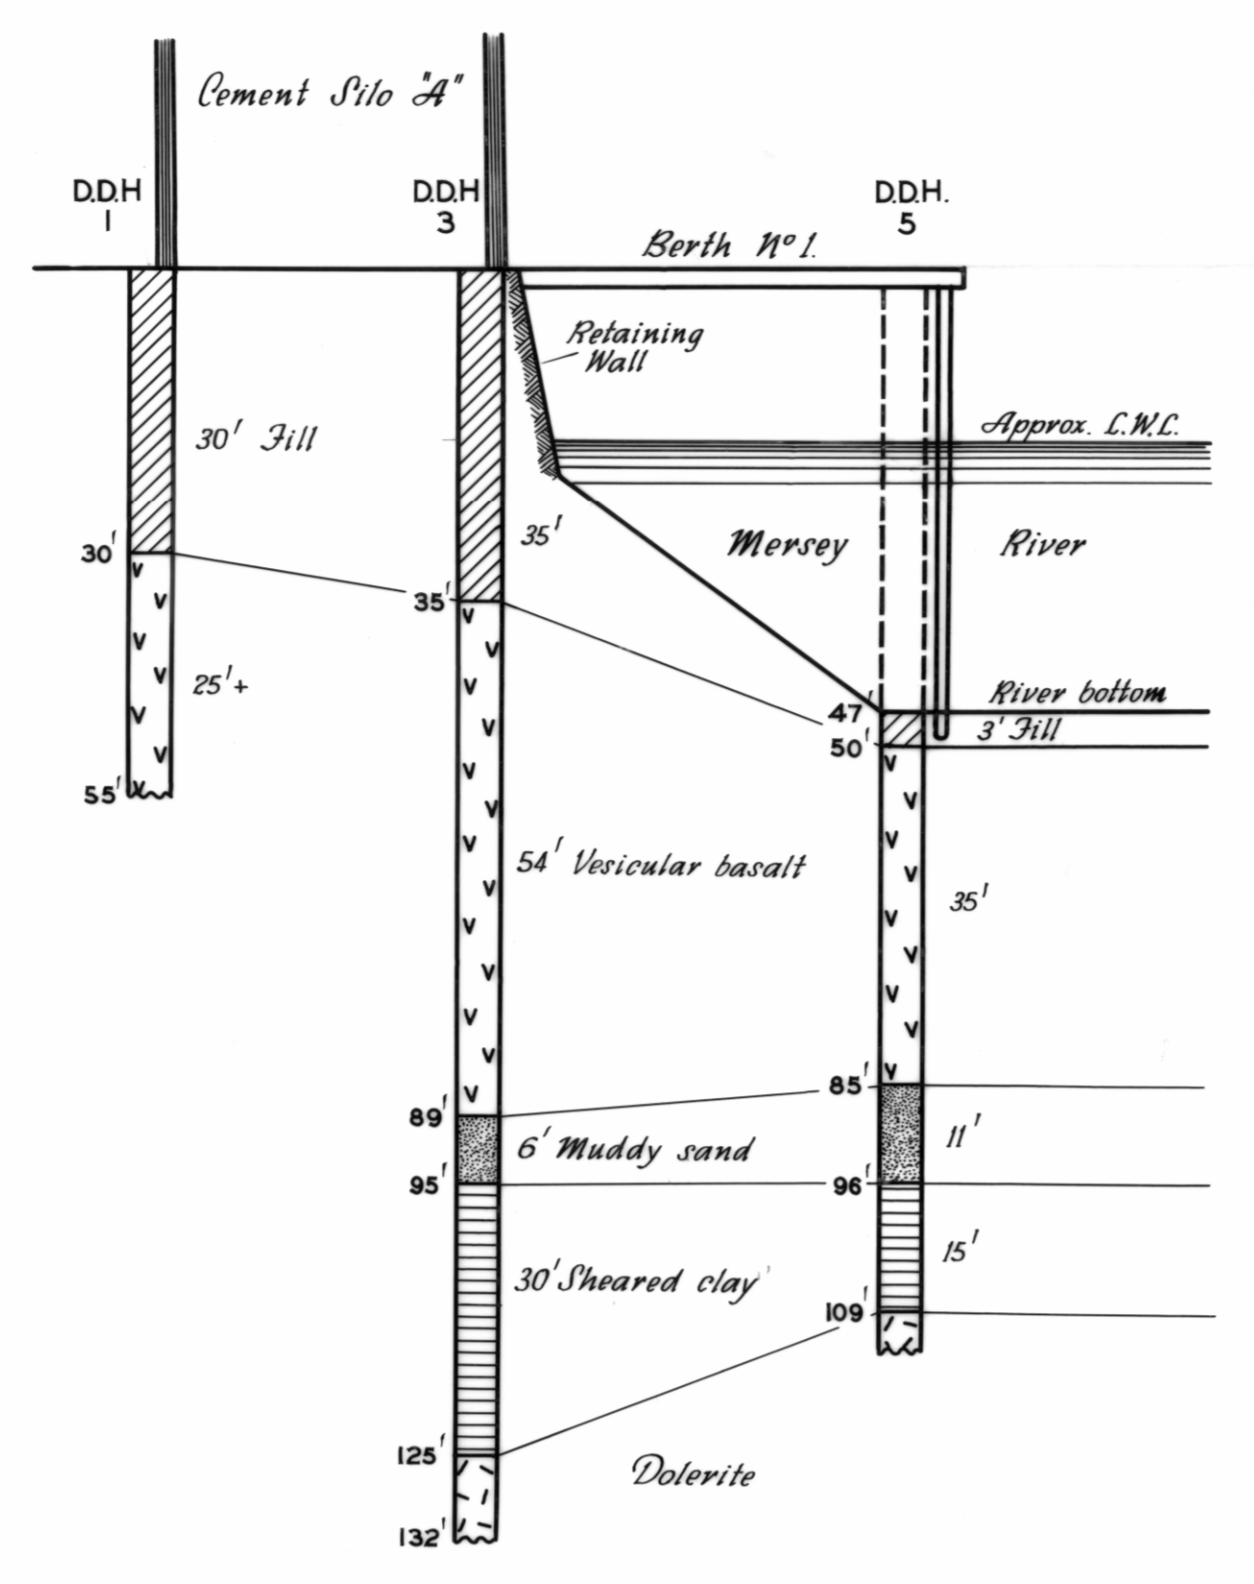


CROSS SECTION 2

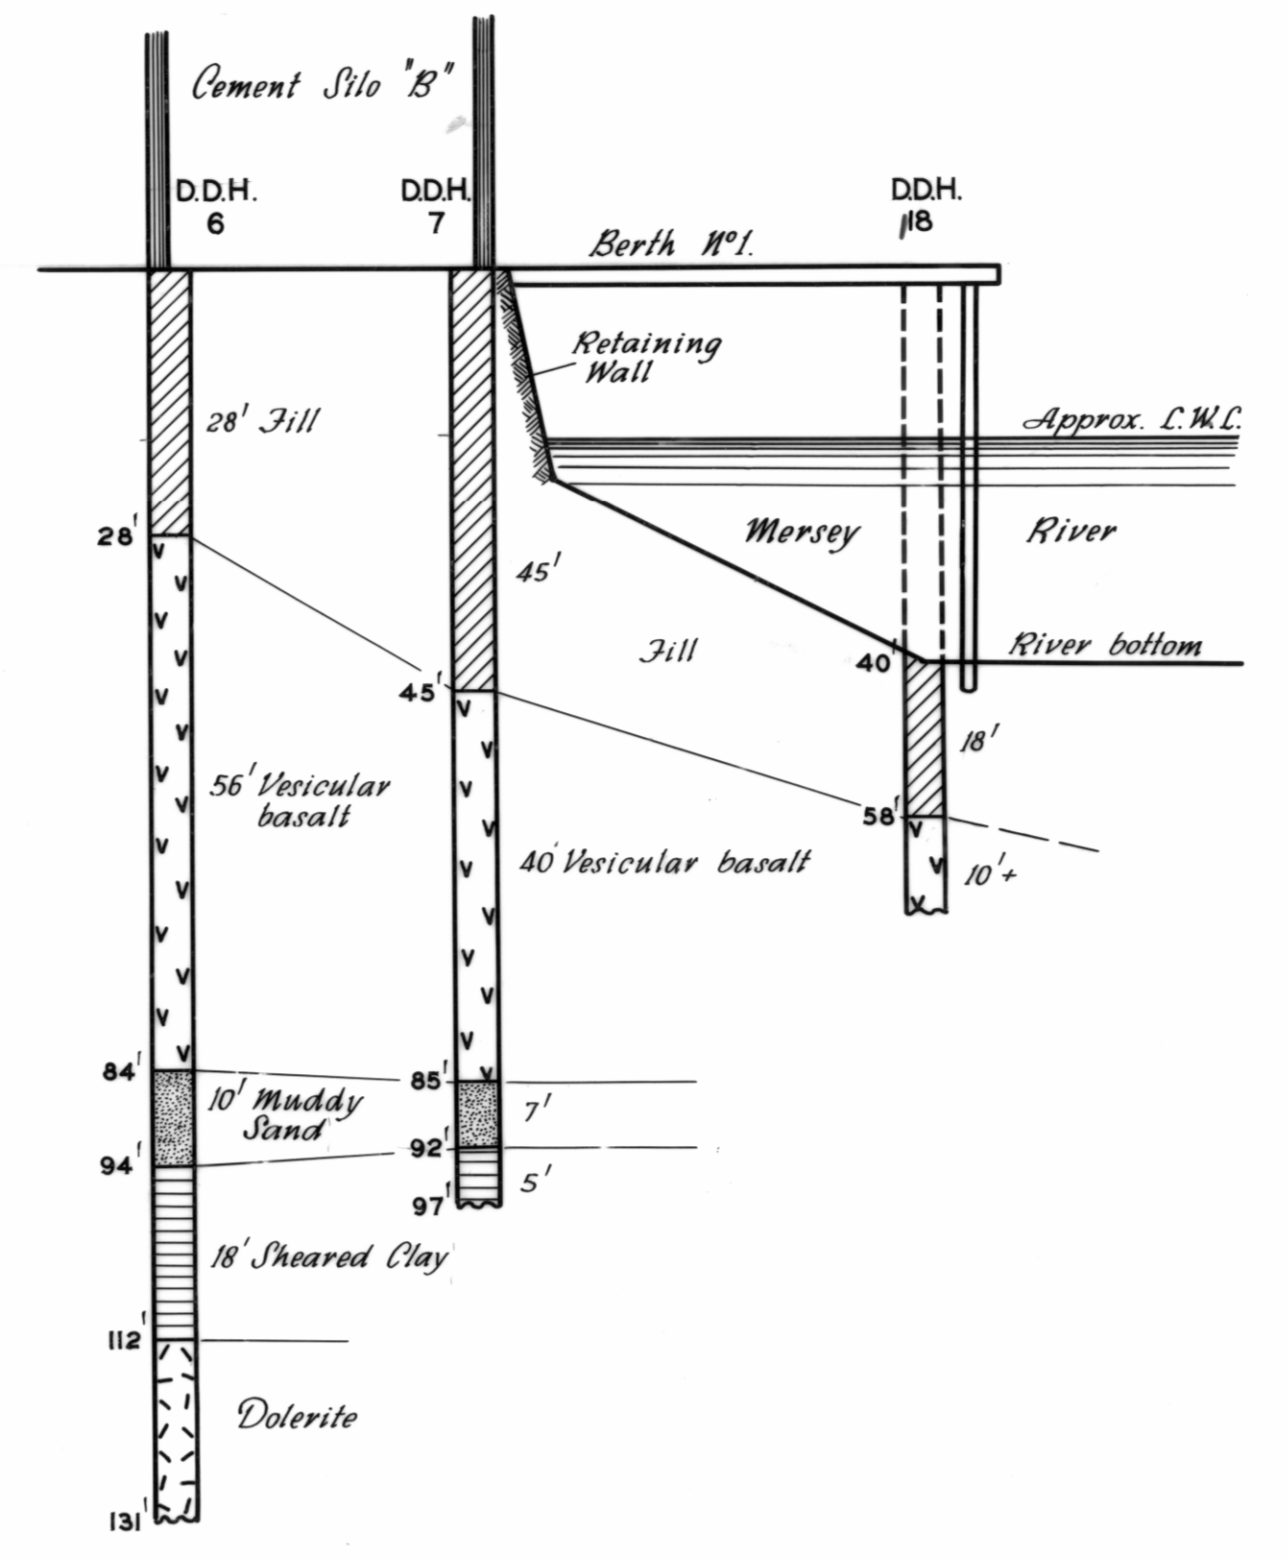


CROSS SECTION 3

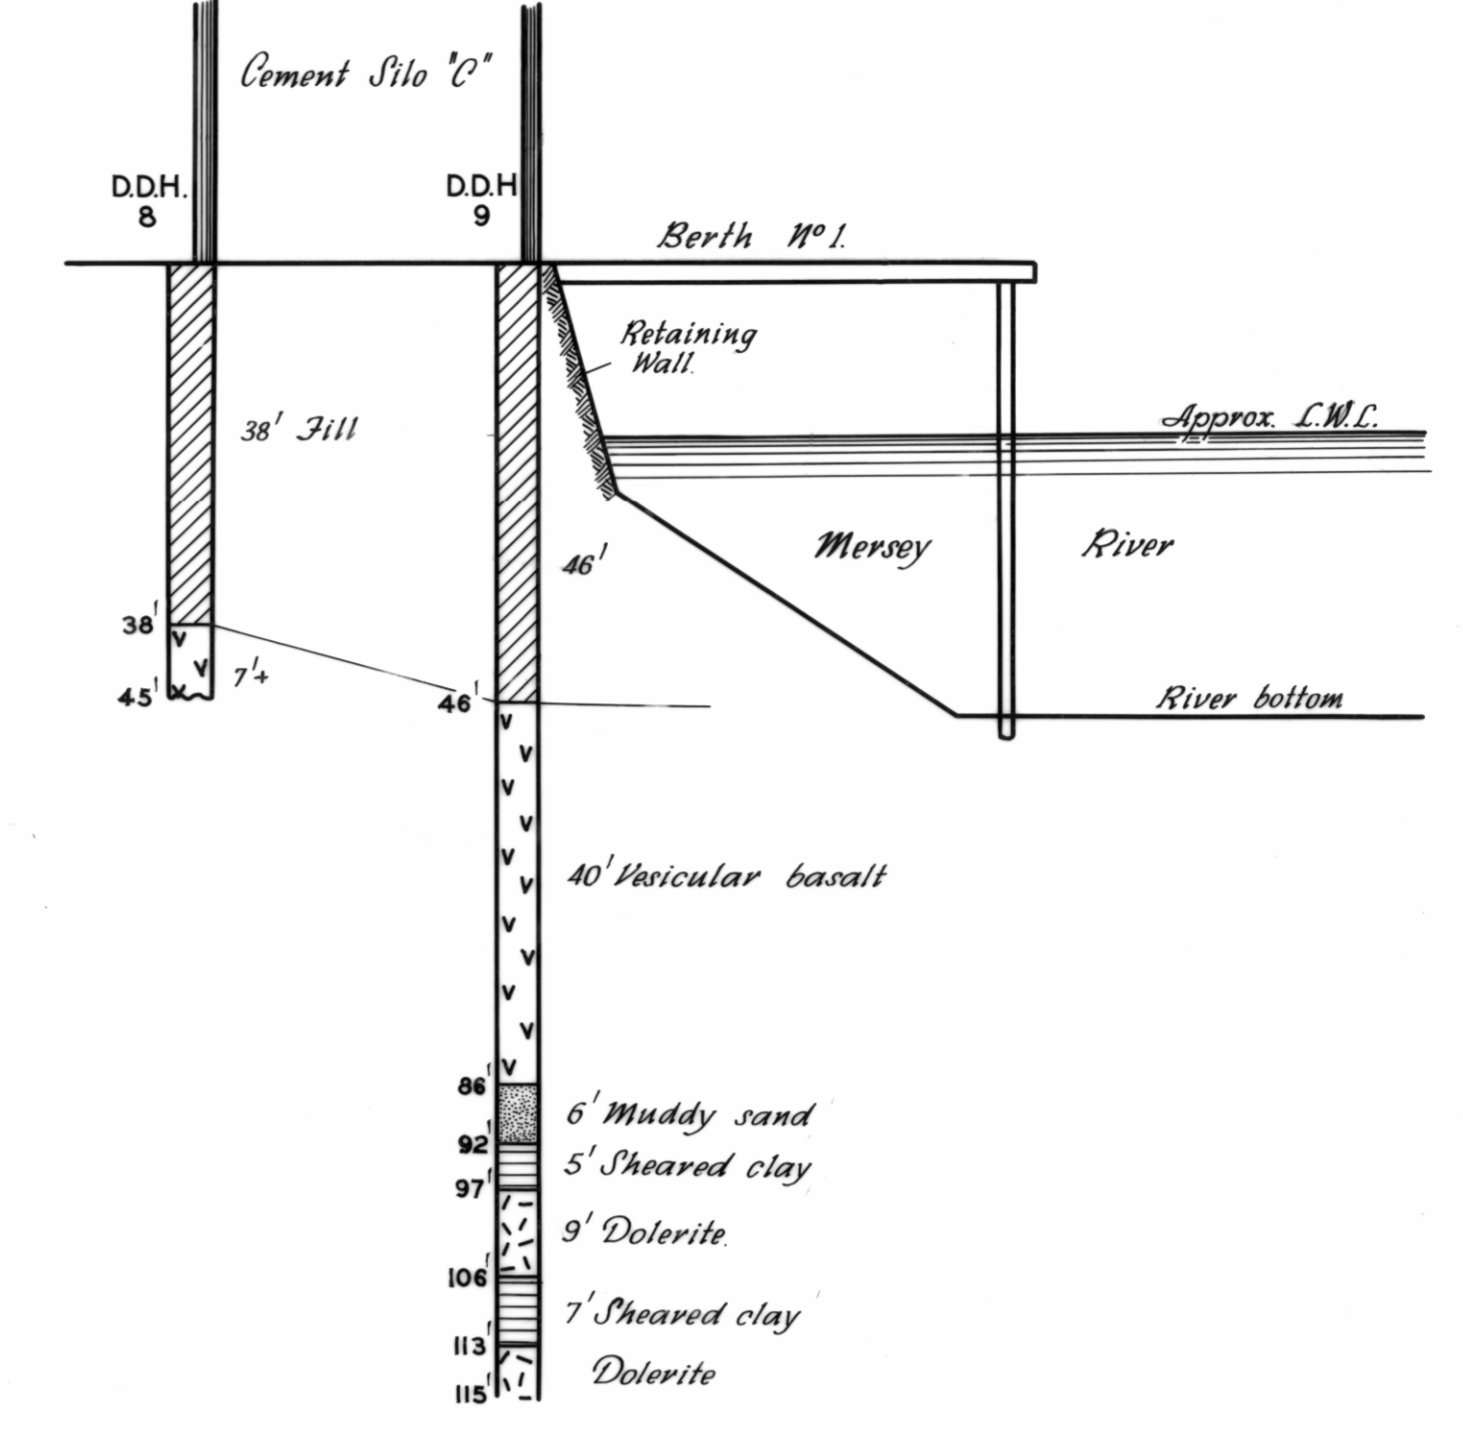


CROSS SECTION 4

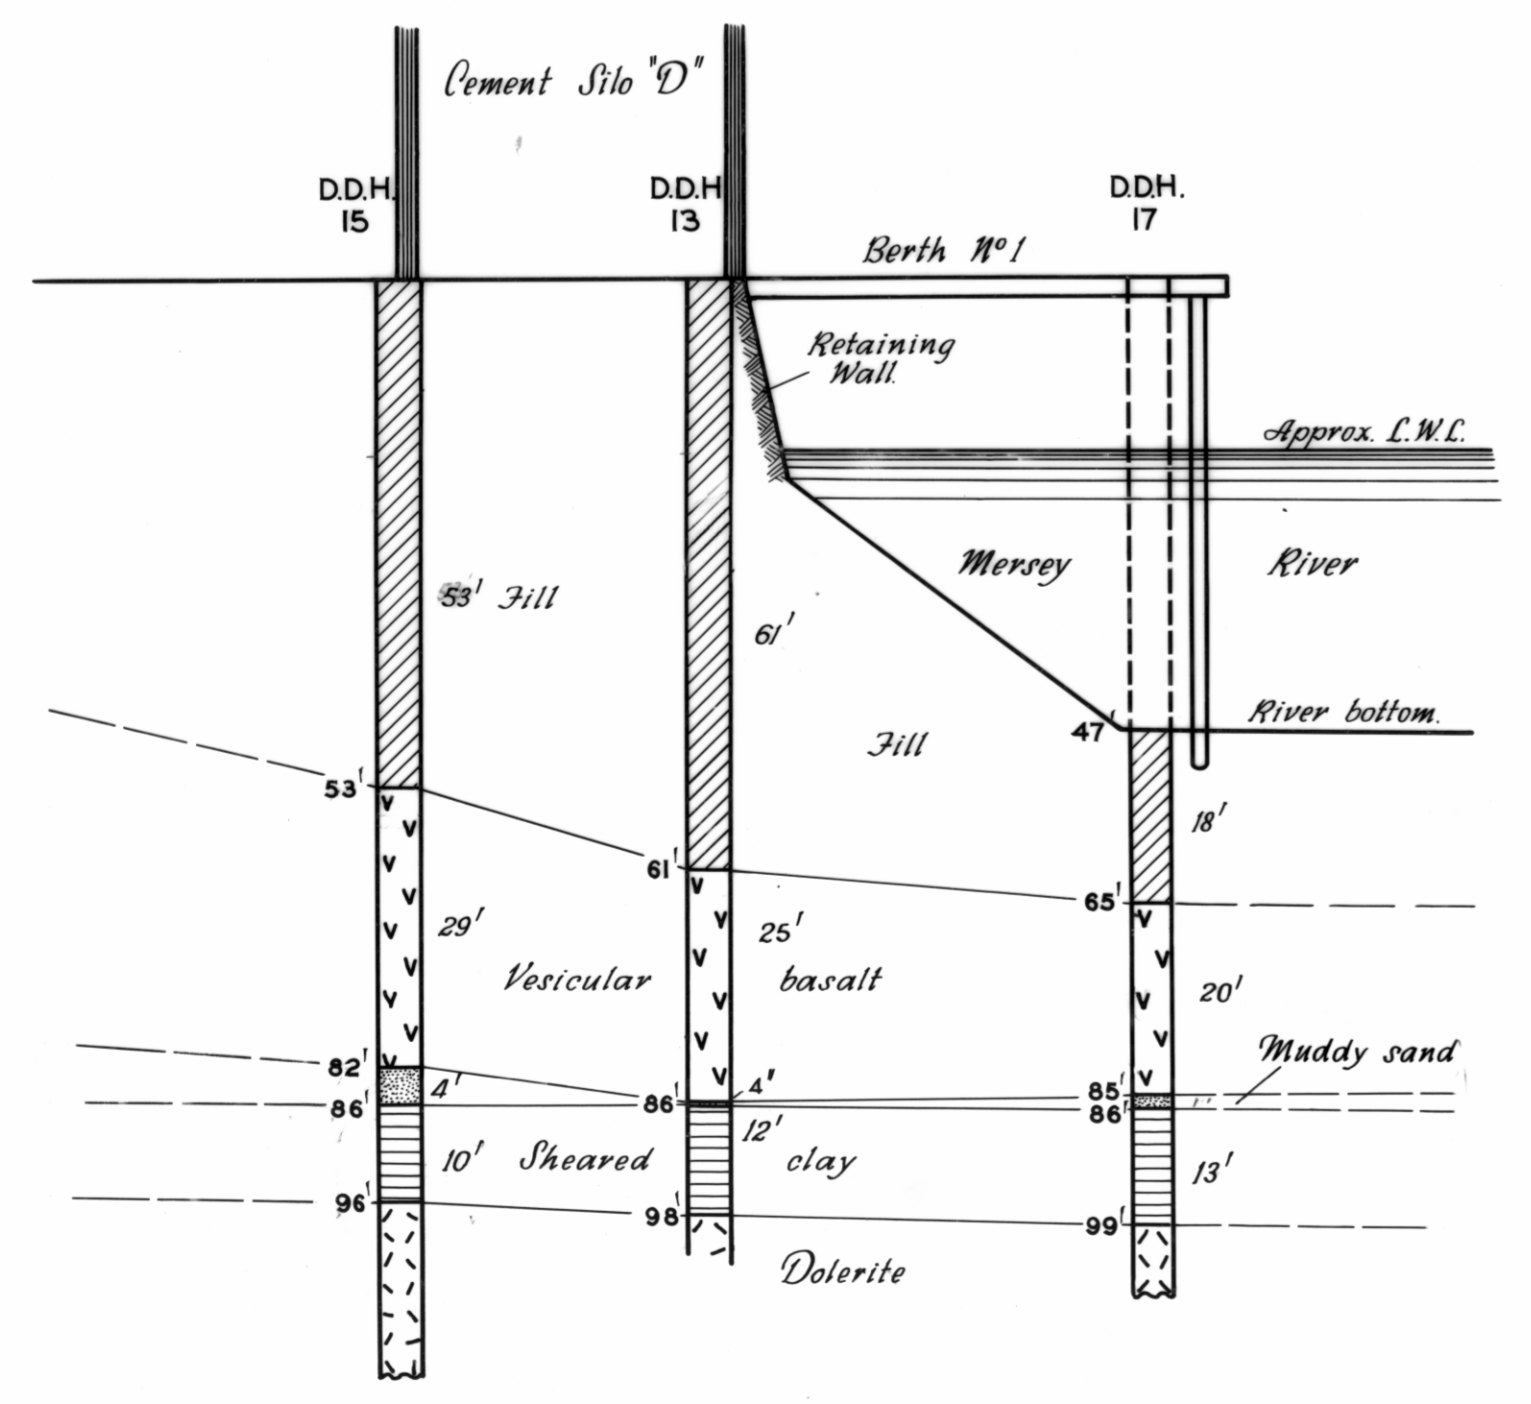

CROSS SECTION 5

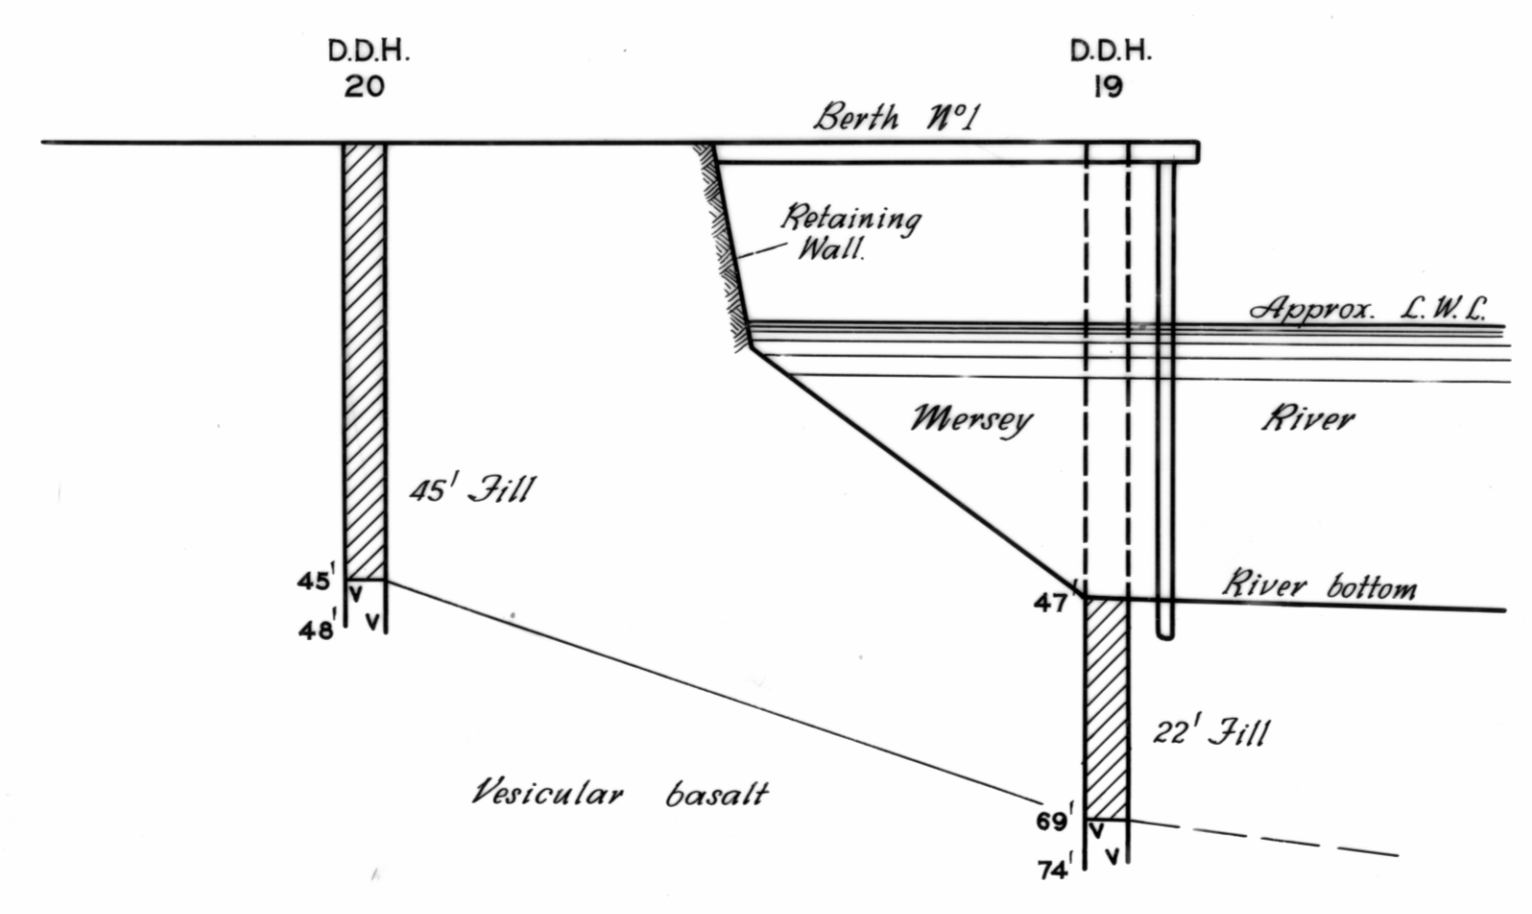

CROSS SECTION 6

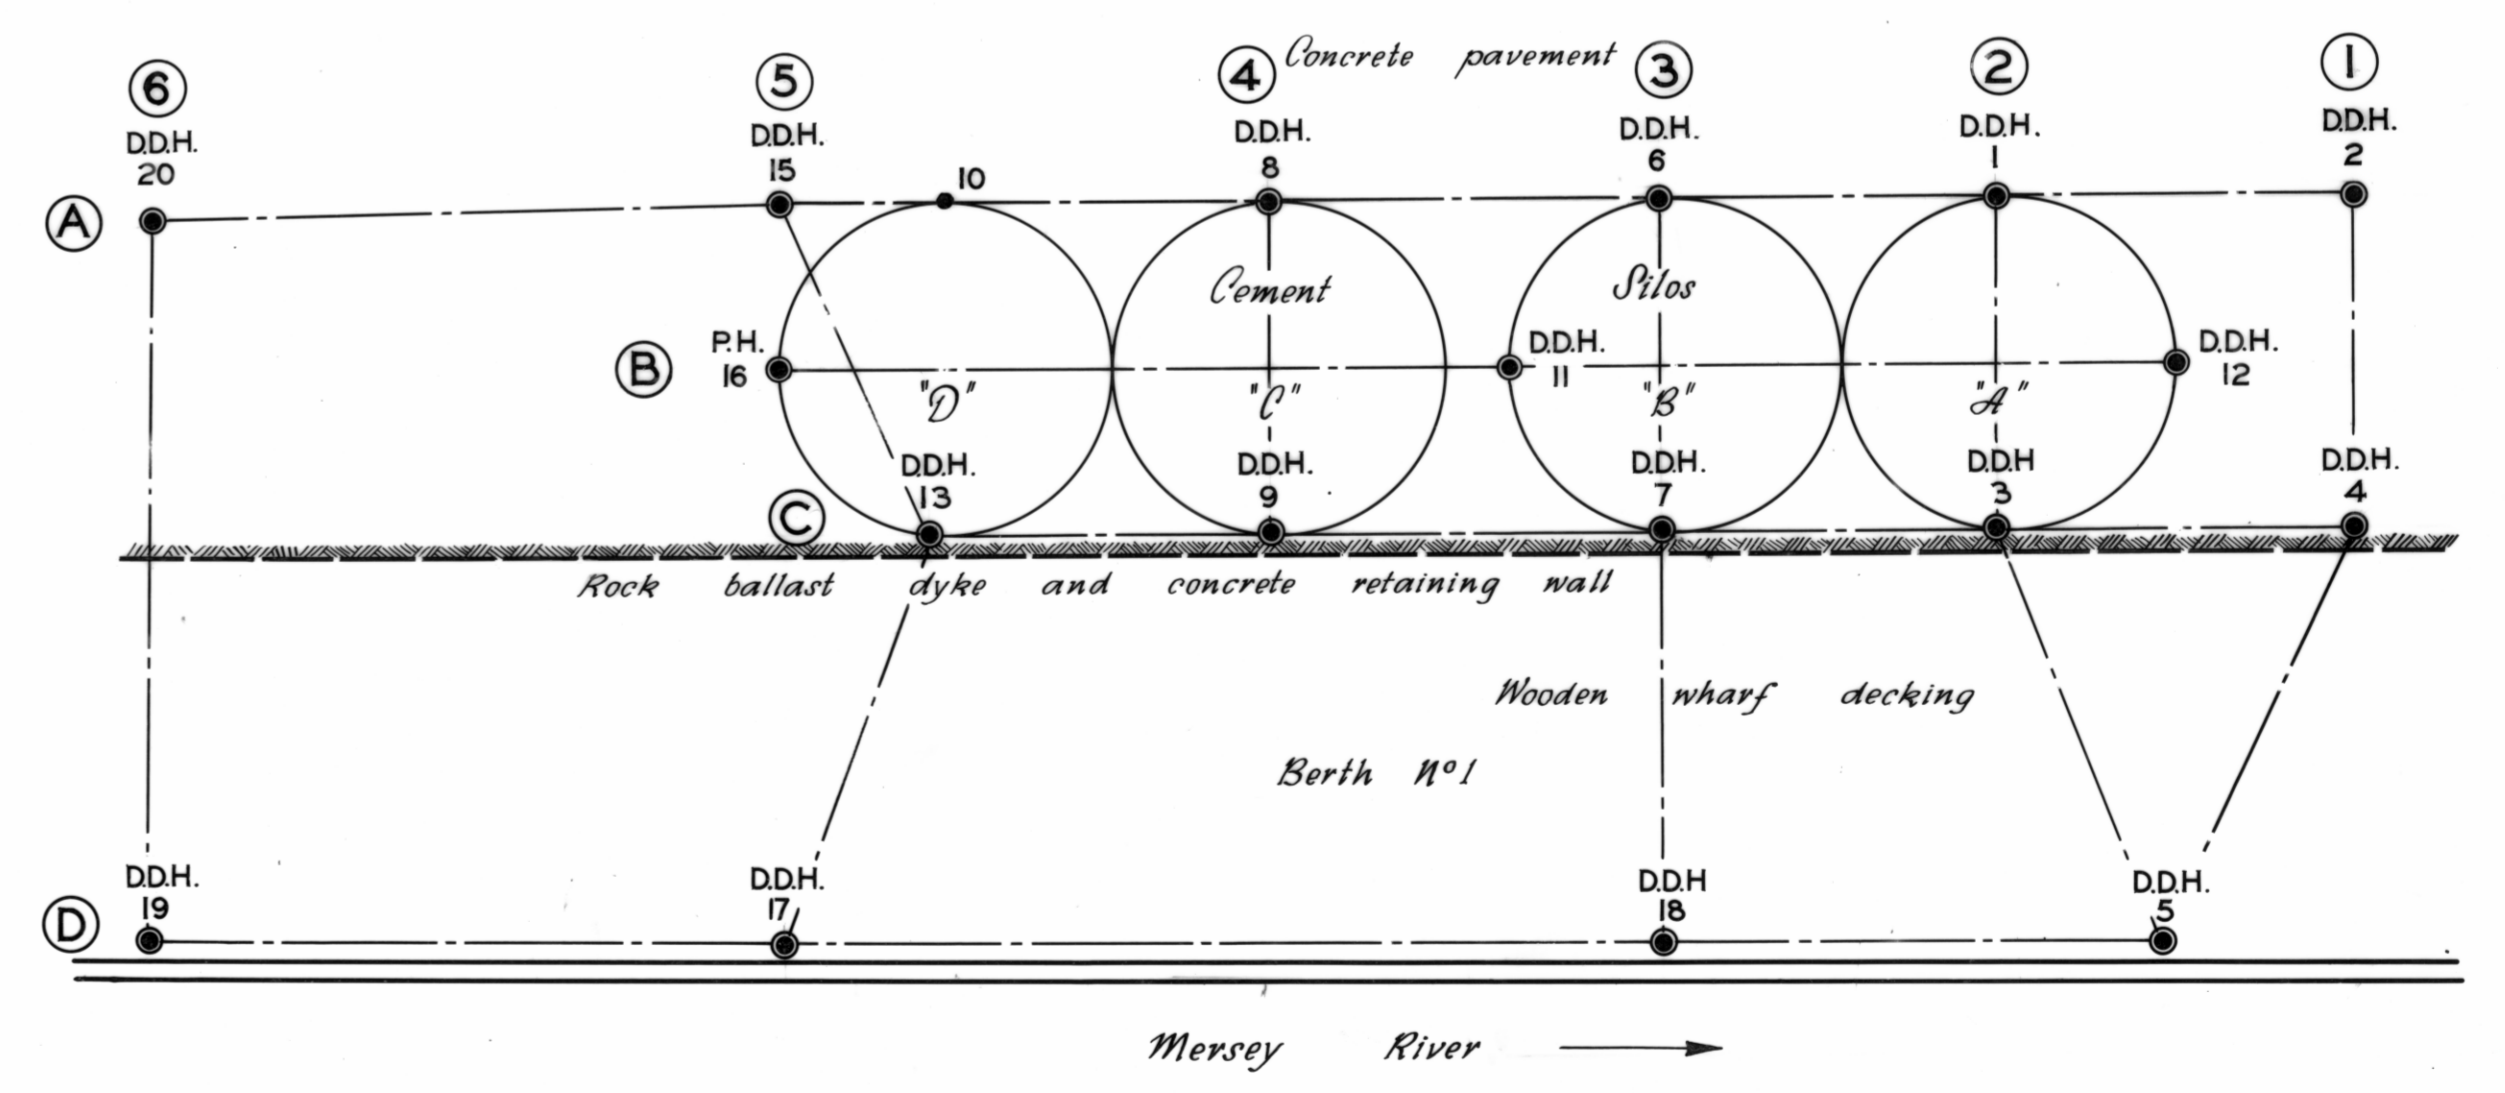

CROSS SECTION LOCALITY PLAN

DDH. 7 ● Diamond drill hole
 PH 16 ● Percussion hole
 10 • Hole not drilled
 N.B. Cross sections and plan from Devonport Marine Board drawing No. B66-19 Ref. No. 345-8

DEPARTMENT OF MINES - TASMANIA	
E-W CROSS SECTIONS CEMENT SILOS SITE - DEVONPORT	
DATE June 1966	Scale of Feet 0 10 20 30
GEOLOGIST A.R. Moore	MAP SHEET & No. Dept. 29.
DRAUGHTSMAN R.Hankivill	FILE No. 2884
REVISIONS	

5 CM

Fig 2A5