
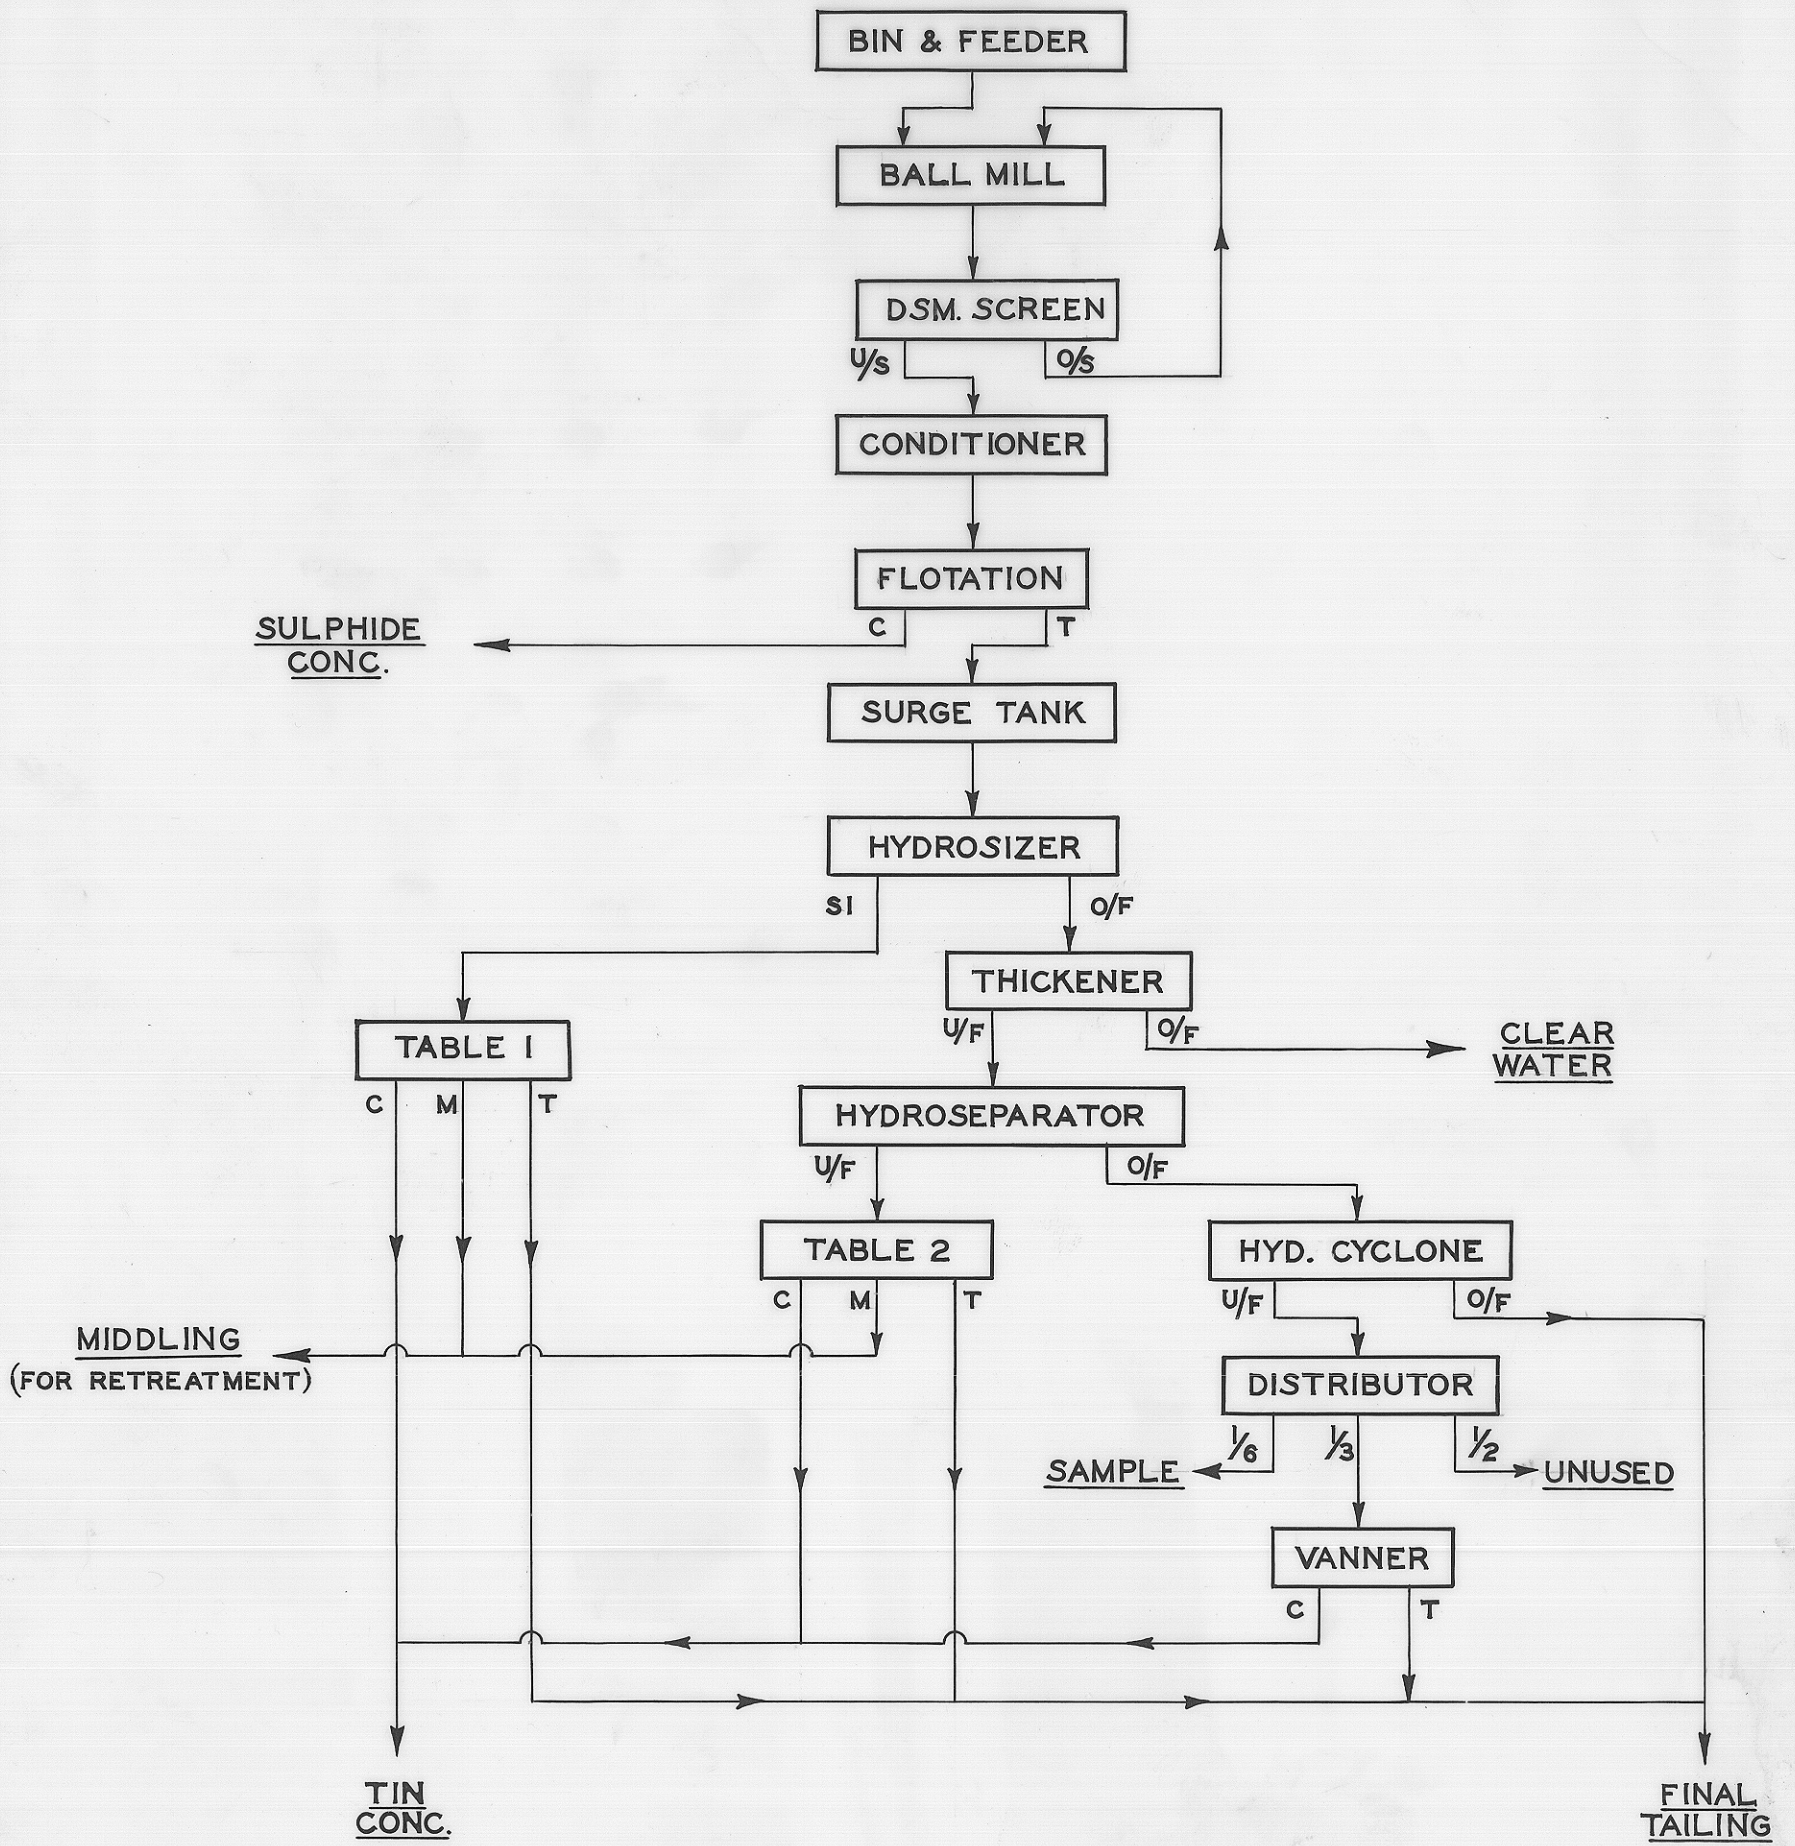


2960

798

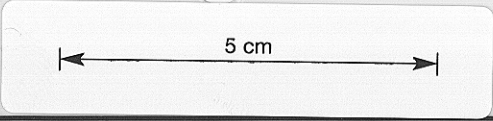

MT. CLEVELAND PILOT PLANT FLOWSHEET
R 527 - TEST N-6

DEPT. OF MINES
2960-M

21354

Reduce to 10 1/2" deep

Annual Rept. 1966