

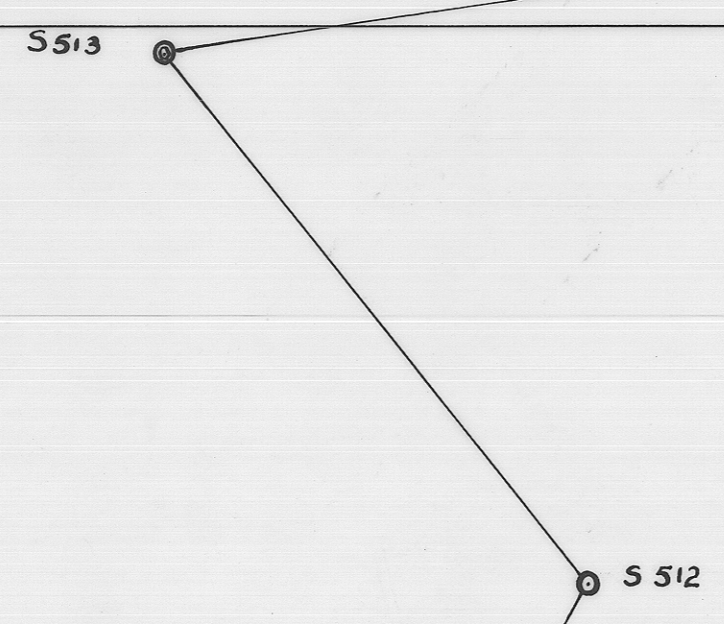


LOCATION PLAN
1-440' APPROX.

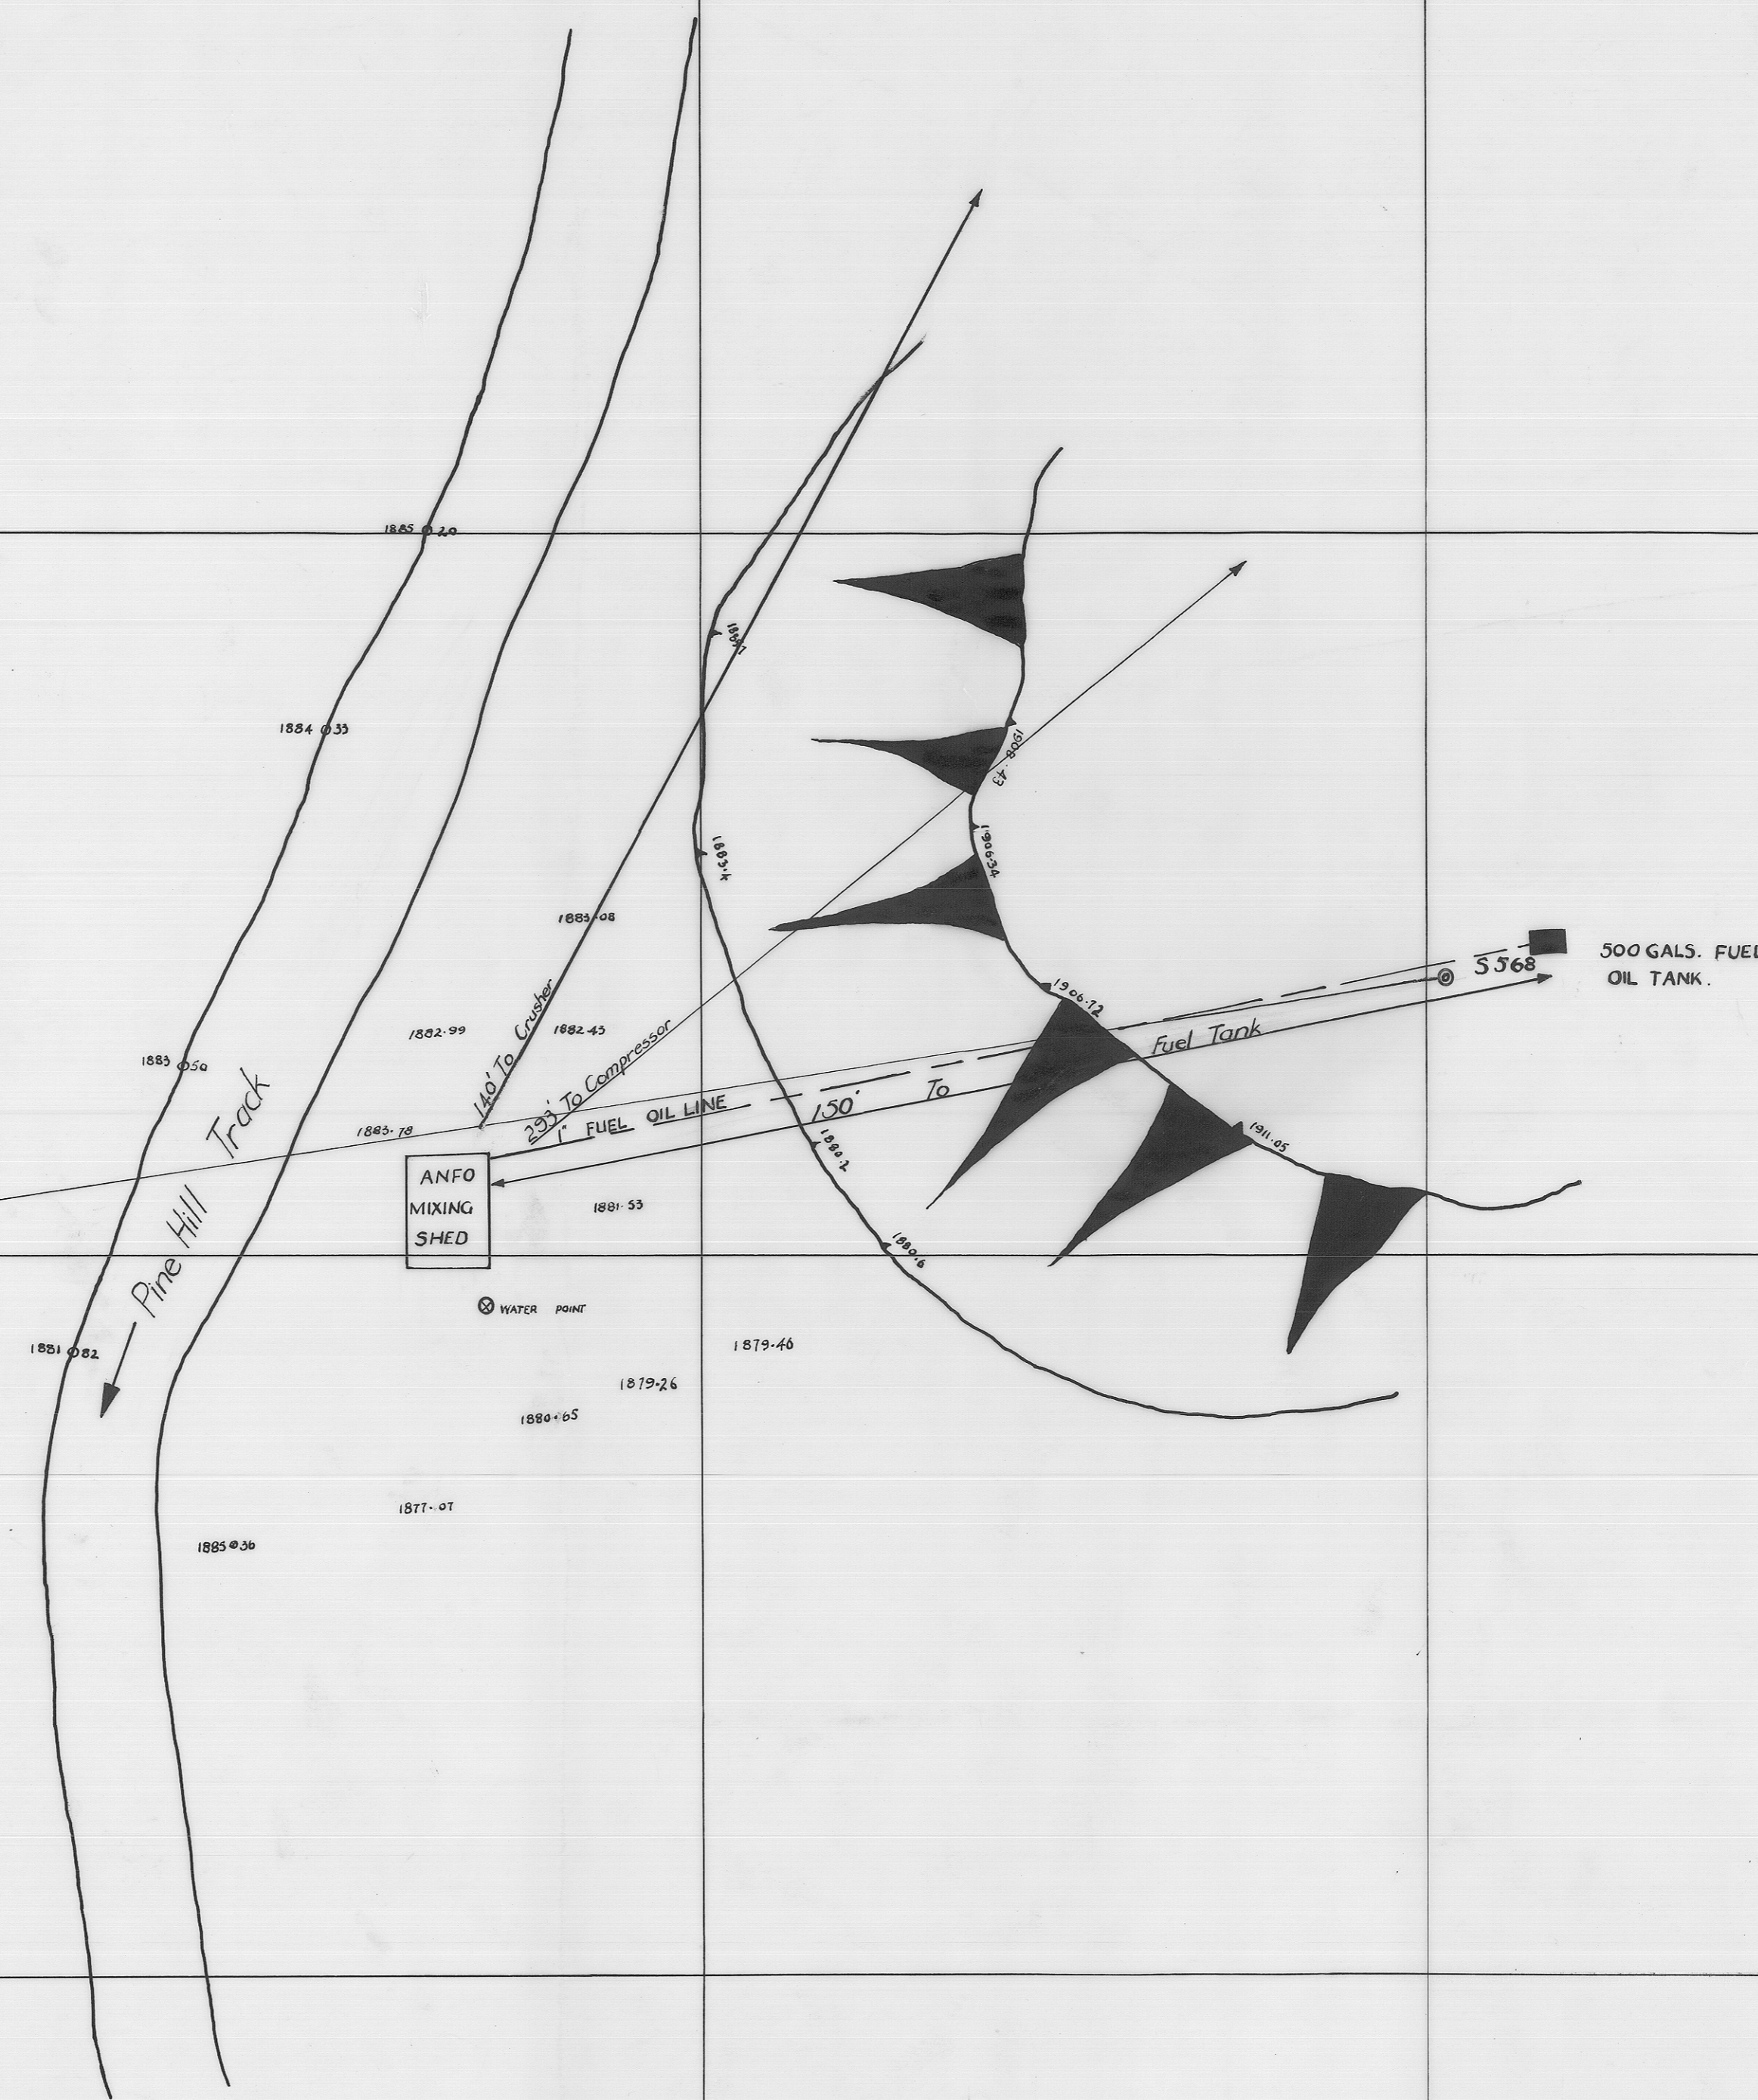

S 224

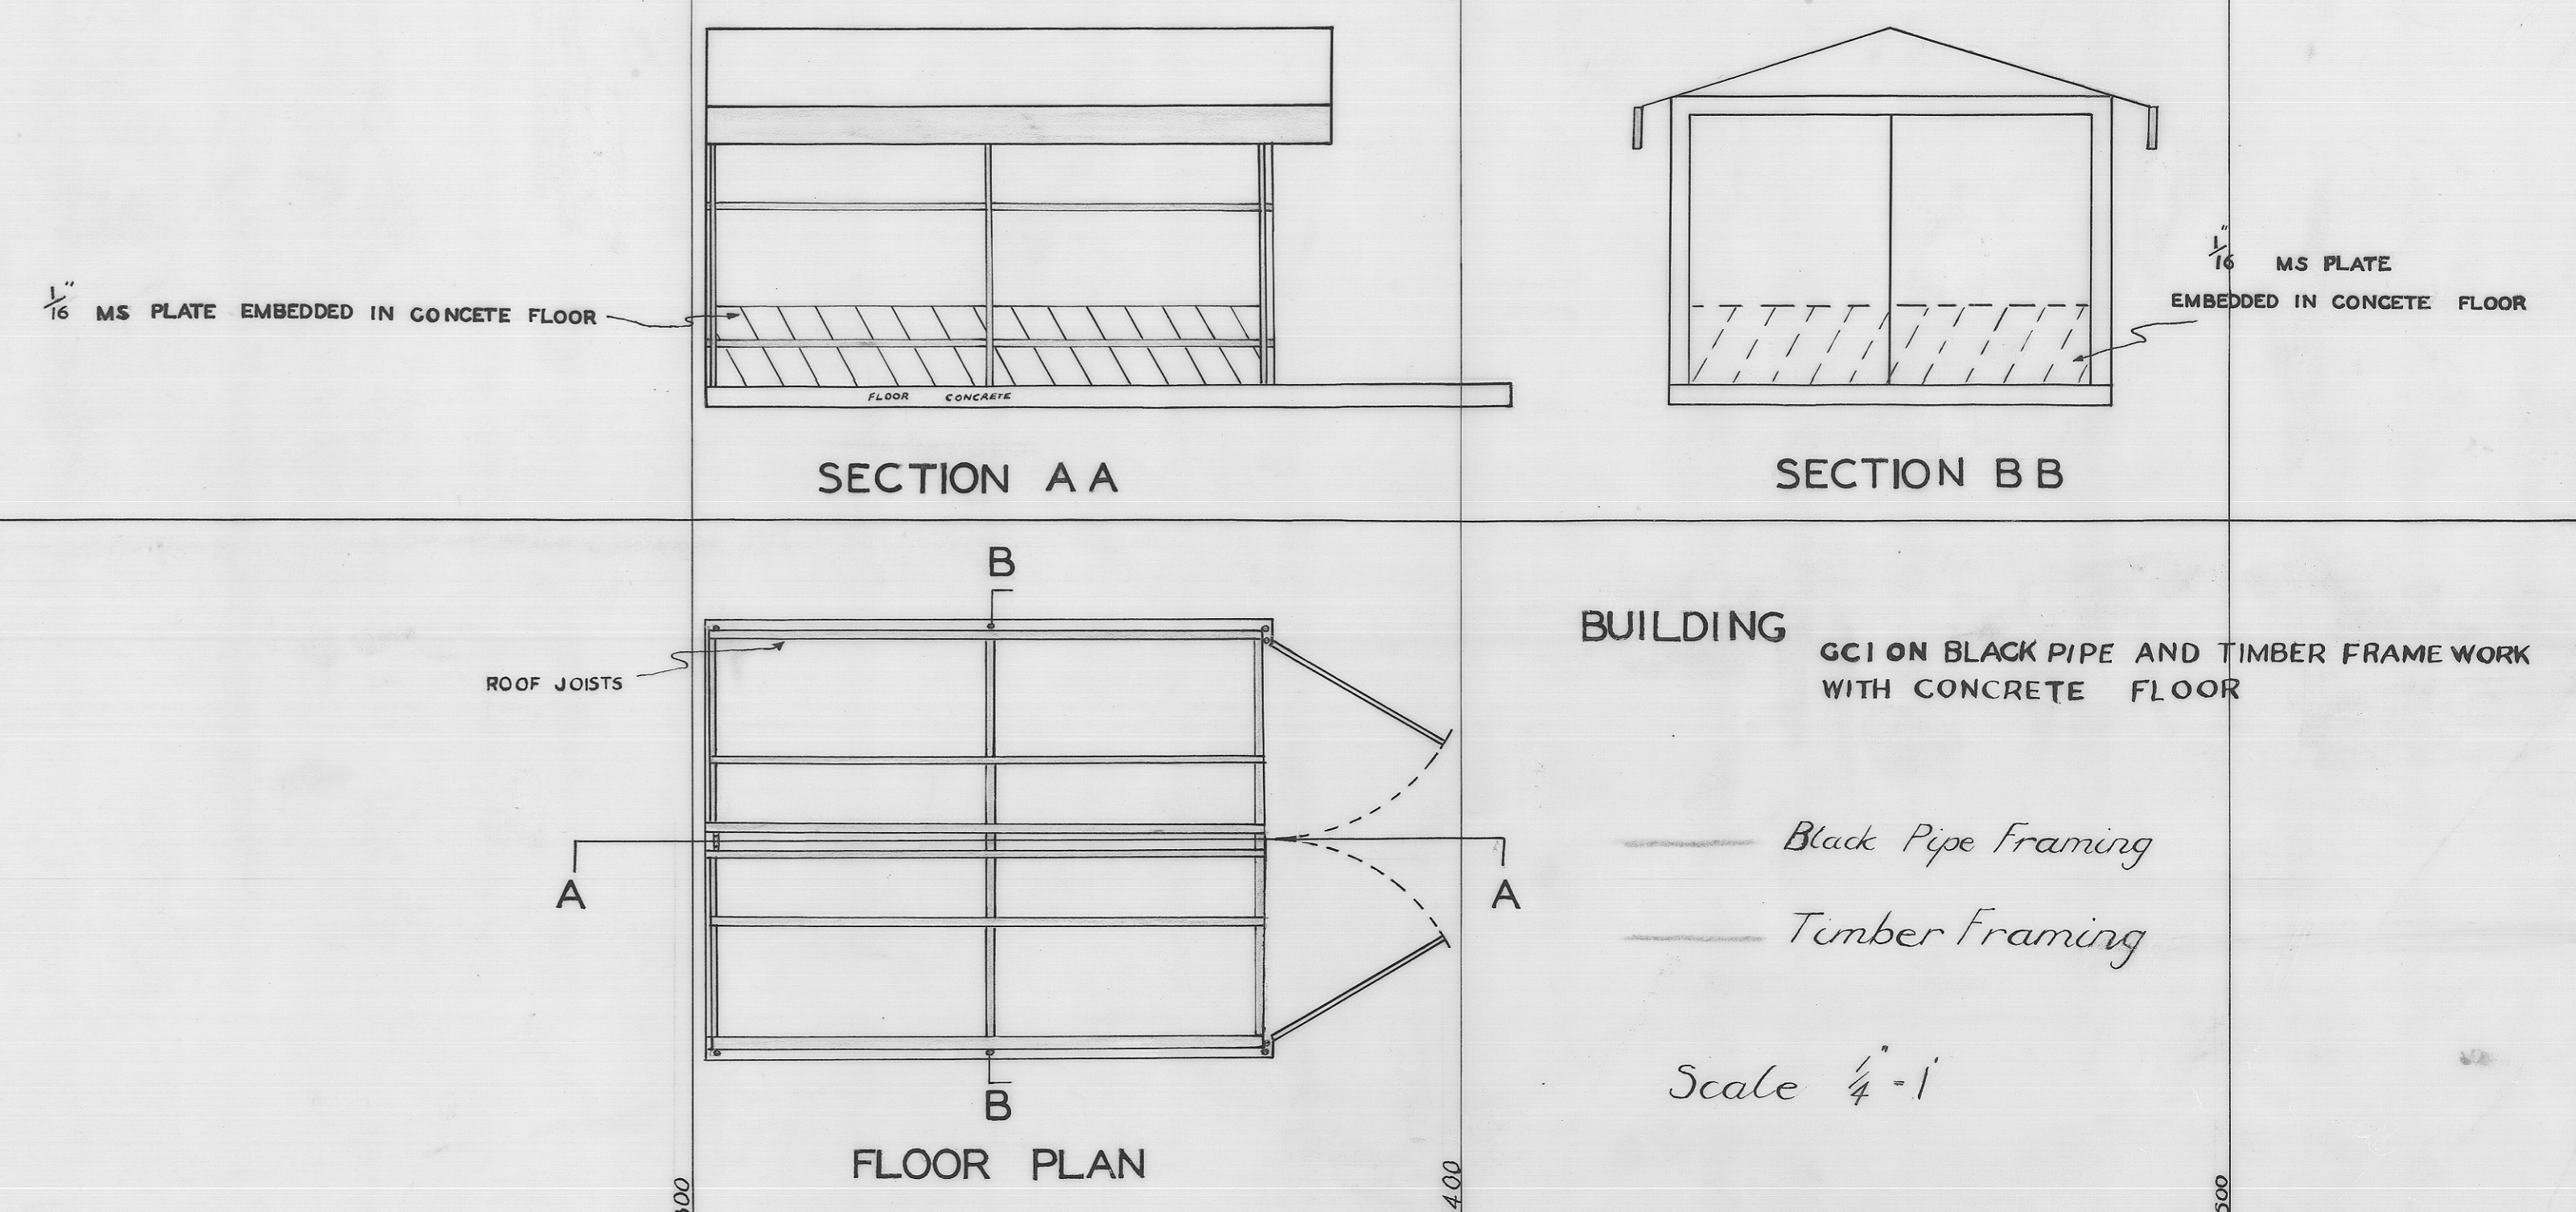

BUILDING
GCI ON BLACK PIPE AND TIMBER FRAME WORK
WITH CONCRETE FLOOR

— Black Pipe Framing
— Timber Framing

Scale 1/4" = 1'

Site For Anfo Mixing Station

RENISON LIMITED

DEPT. OF MINES

SCALE
1 inch = 20 feet

2976

2976

812