
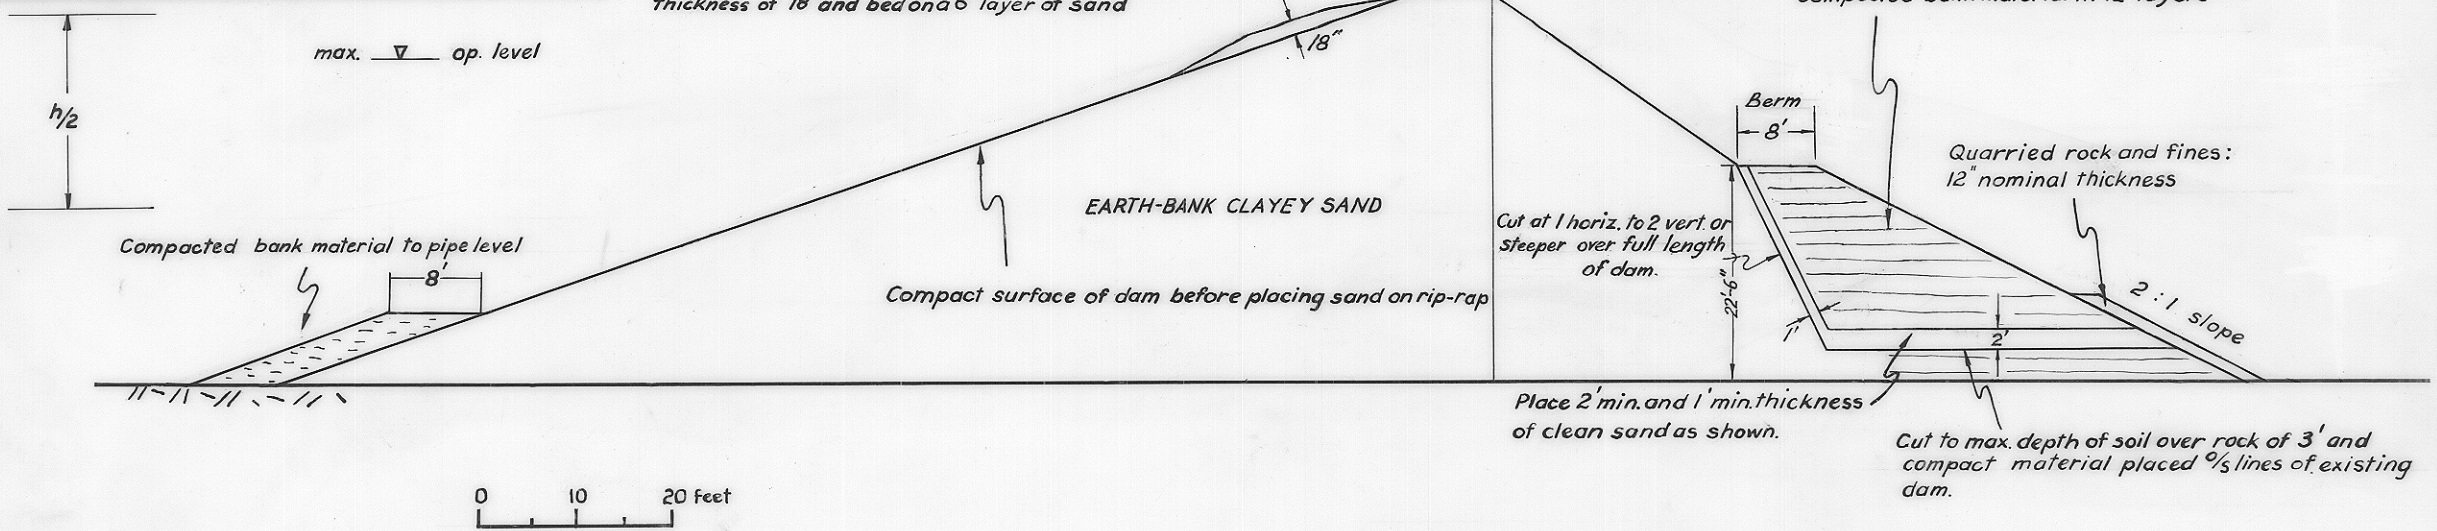


5 cm

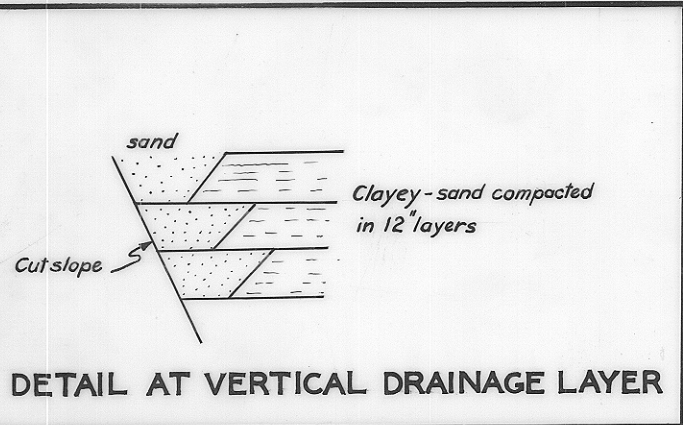

NOTE: outlet pipes to be extended by 20 feet

DEPT OF MINES — EARTH FILL DAM OLD CHUM CREEK — REMEDIAL MEASURES