


5 cm

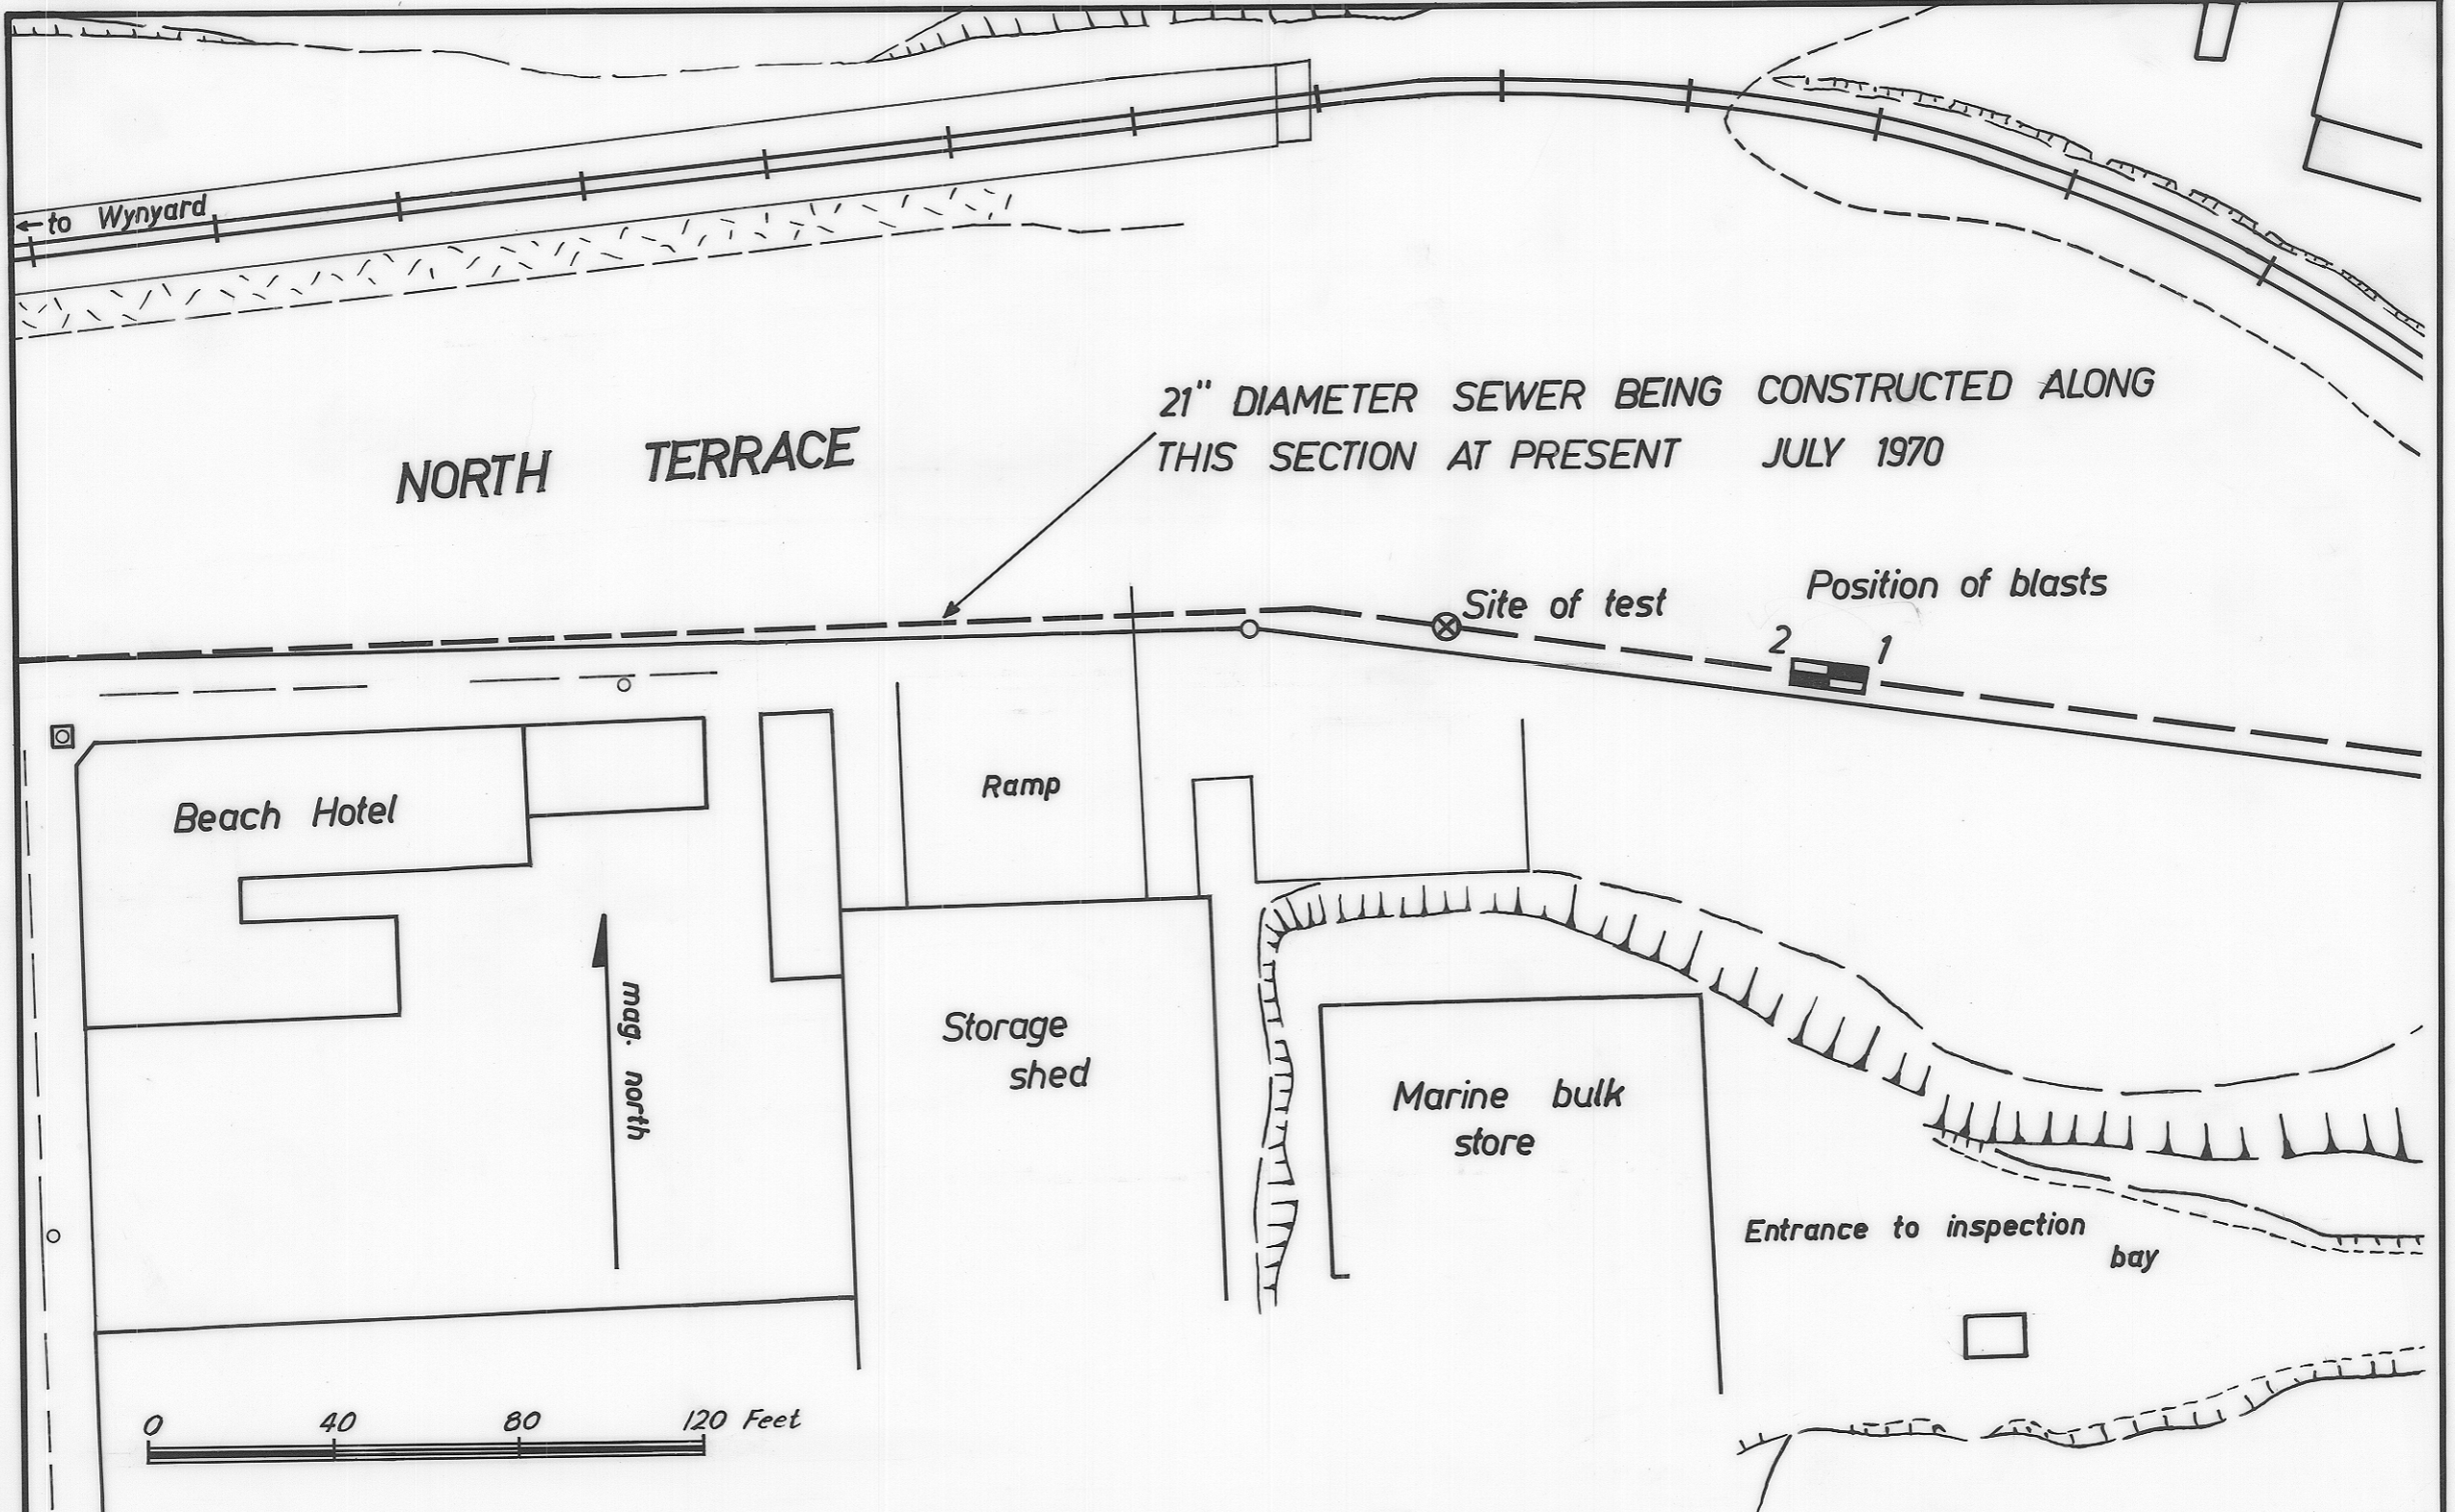

MUNICIPALITY OF BURNIE
PLAN OF 21" DIAMETER MAIN OUTFALL AND TRUNK SEWER AT MARINE TERRACE
— NORTH TERRACE CORNER