



3448B  
(FIG 20)

477

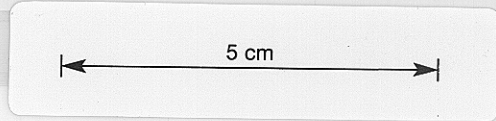

# MT. BISCHOFF TIN MINING CO. REG.—CAPITAL EXPENDITURE AT MINE & MILL

Fig.20

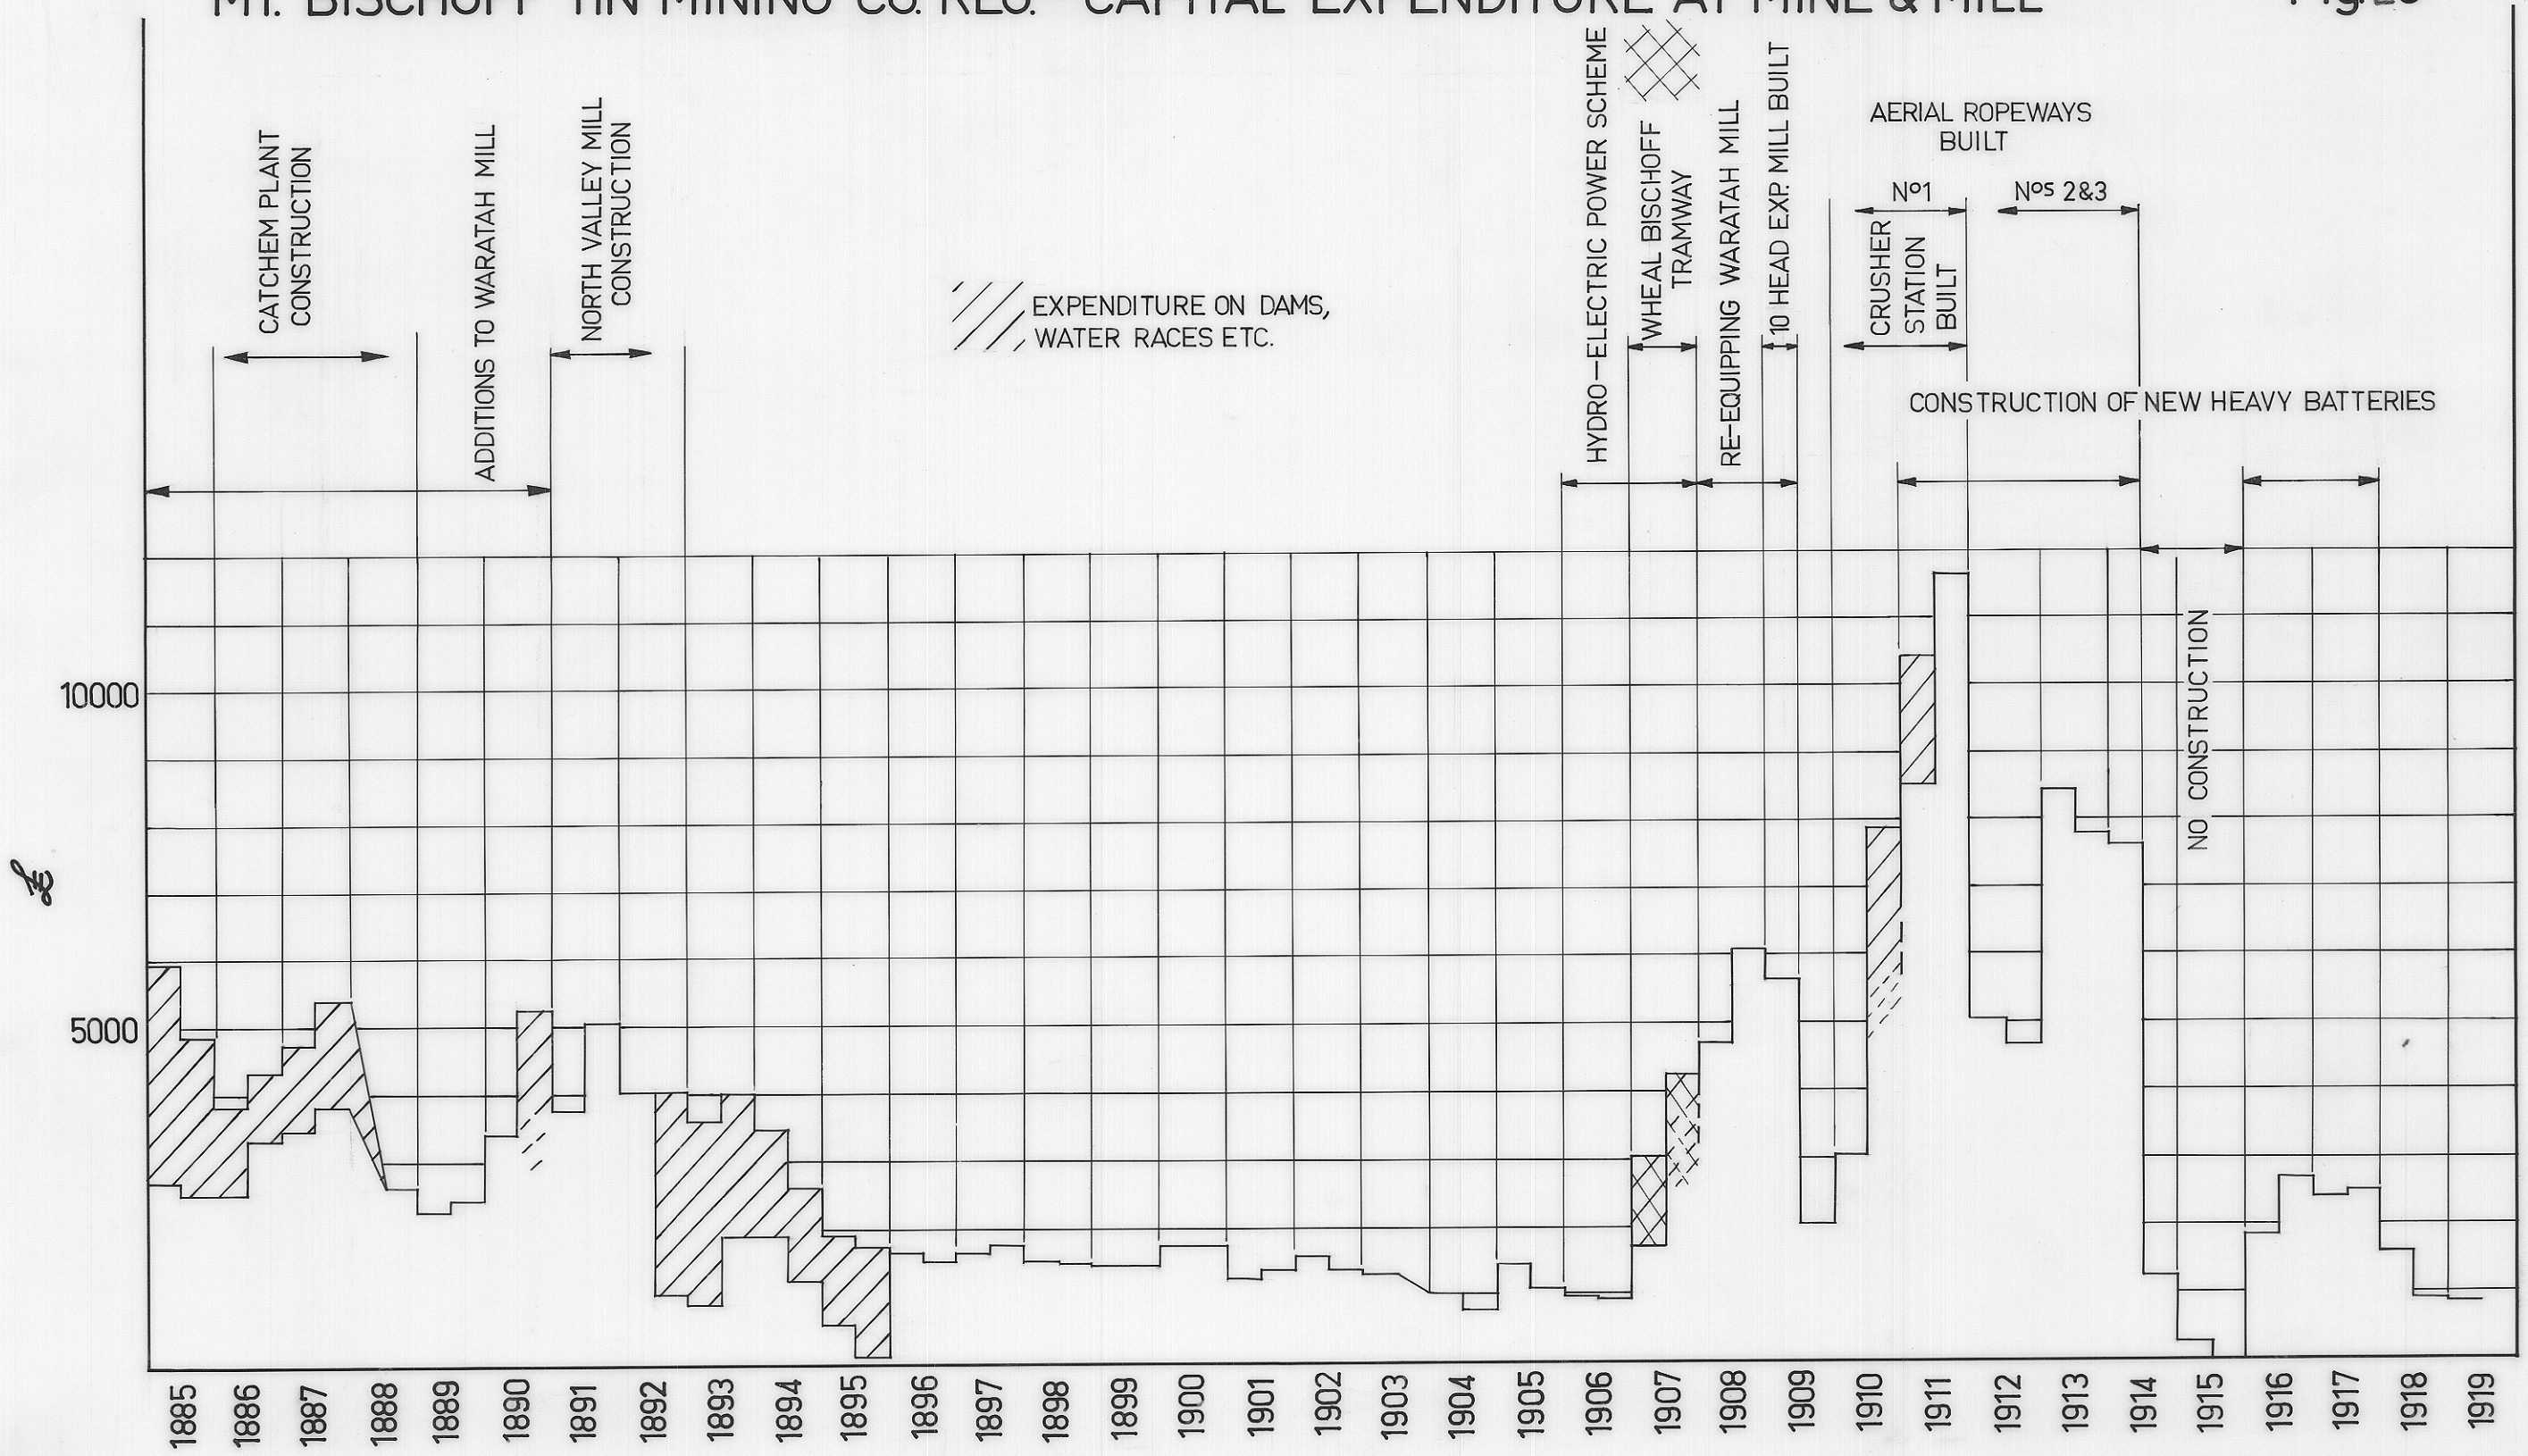

CATCHEM PLANT CONSTRUCTION

ADDITIONS TO WARATAH MILL

NORTH VALLEY MILL CONSTRUCTION

EXPENDITURE ON DAMS, WATER RACES ETC.

HYDRO-ELECTRIC POWER SCHEME

WHEEL BISCHOFF TRAMWAY

RE-EQUIPPING WARATAH MILL

10 HEAD EXP. MILL BUILT

CRUSHER STATION BUILT

AERIAL ROPEWAYS BUILT

No 1

Nos 2 & 3

CONSTRUCTION OF NEW HEAVY BATTERIES

NO CONSTRUCTION

1885 1886 1887 1888 1889 1890 1891 1892 1893 1894 1895 1896 1897 1898 1899 1900 1901 1902 1903 1904 1905 1906 1907 1908 1909 1910 1911 1912 1913 1914 1915 1916 1917 1918 1919

10000

5000

£