


PLAN OF BLASTING & INCIDENT T. C. of A. E. MT NELSON (25.3.71)

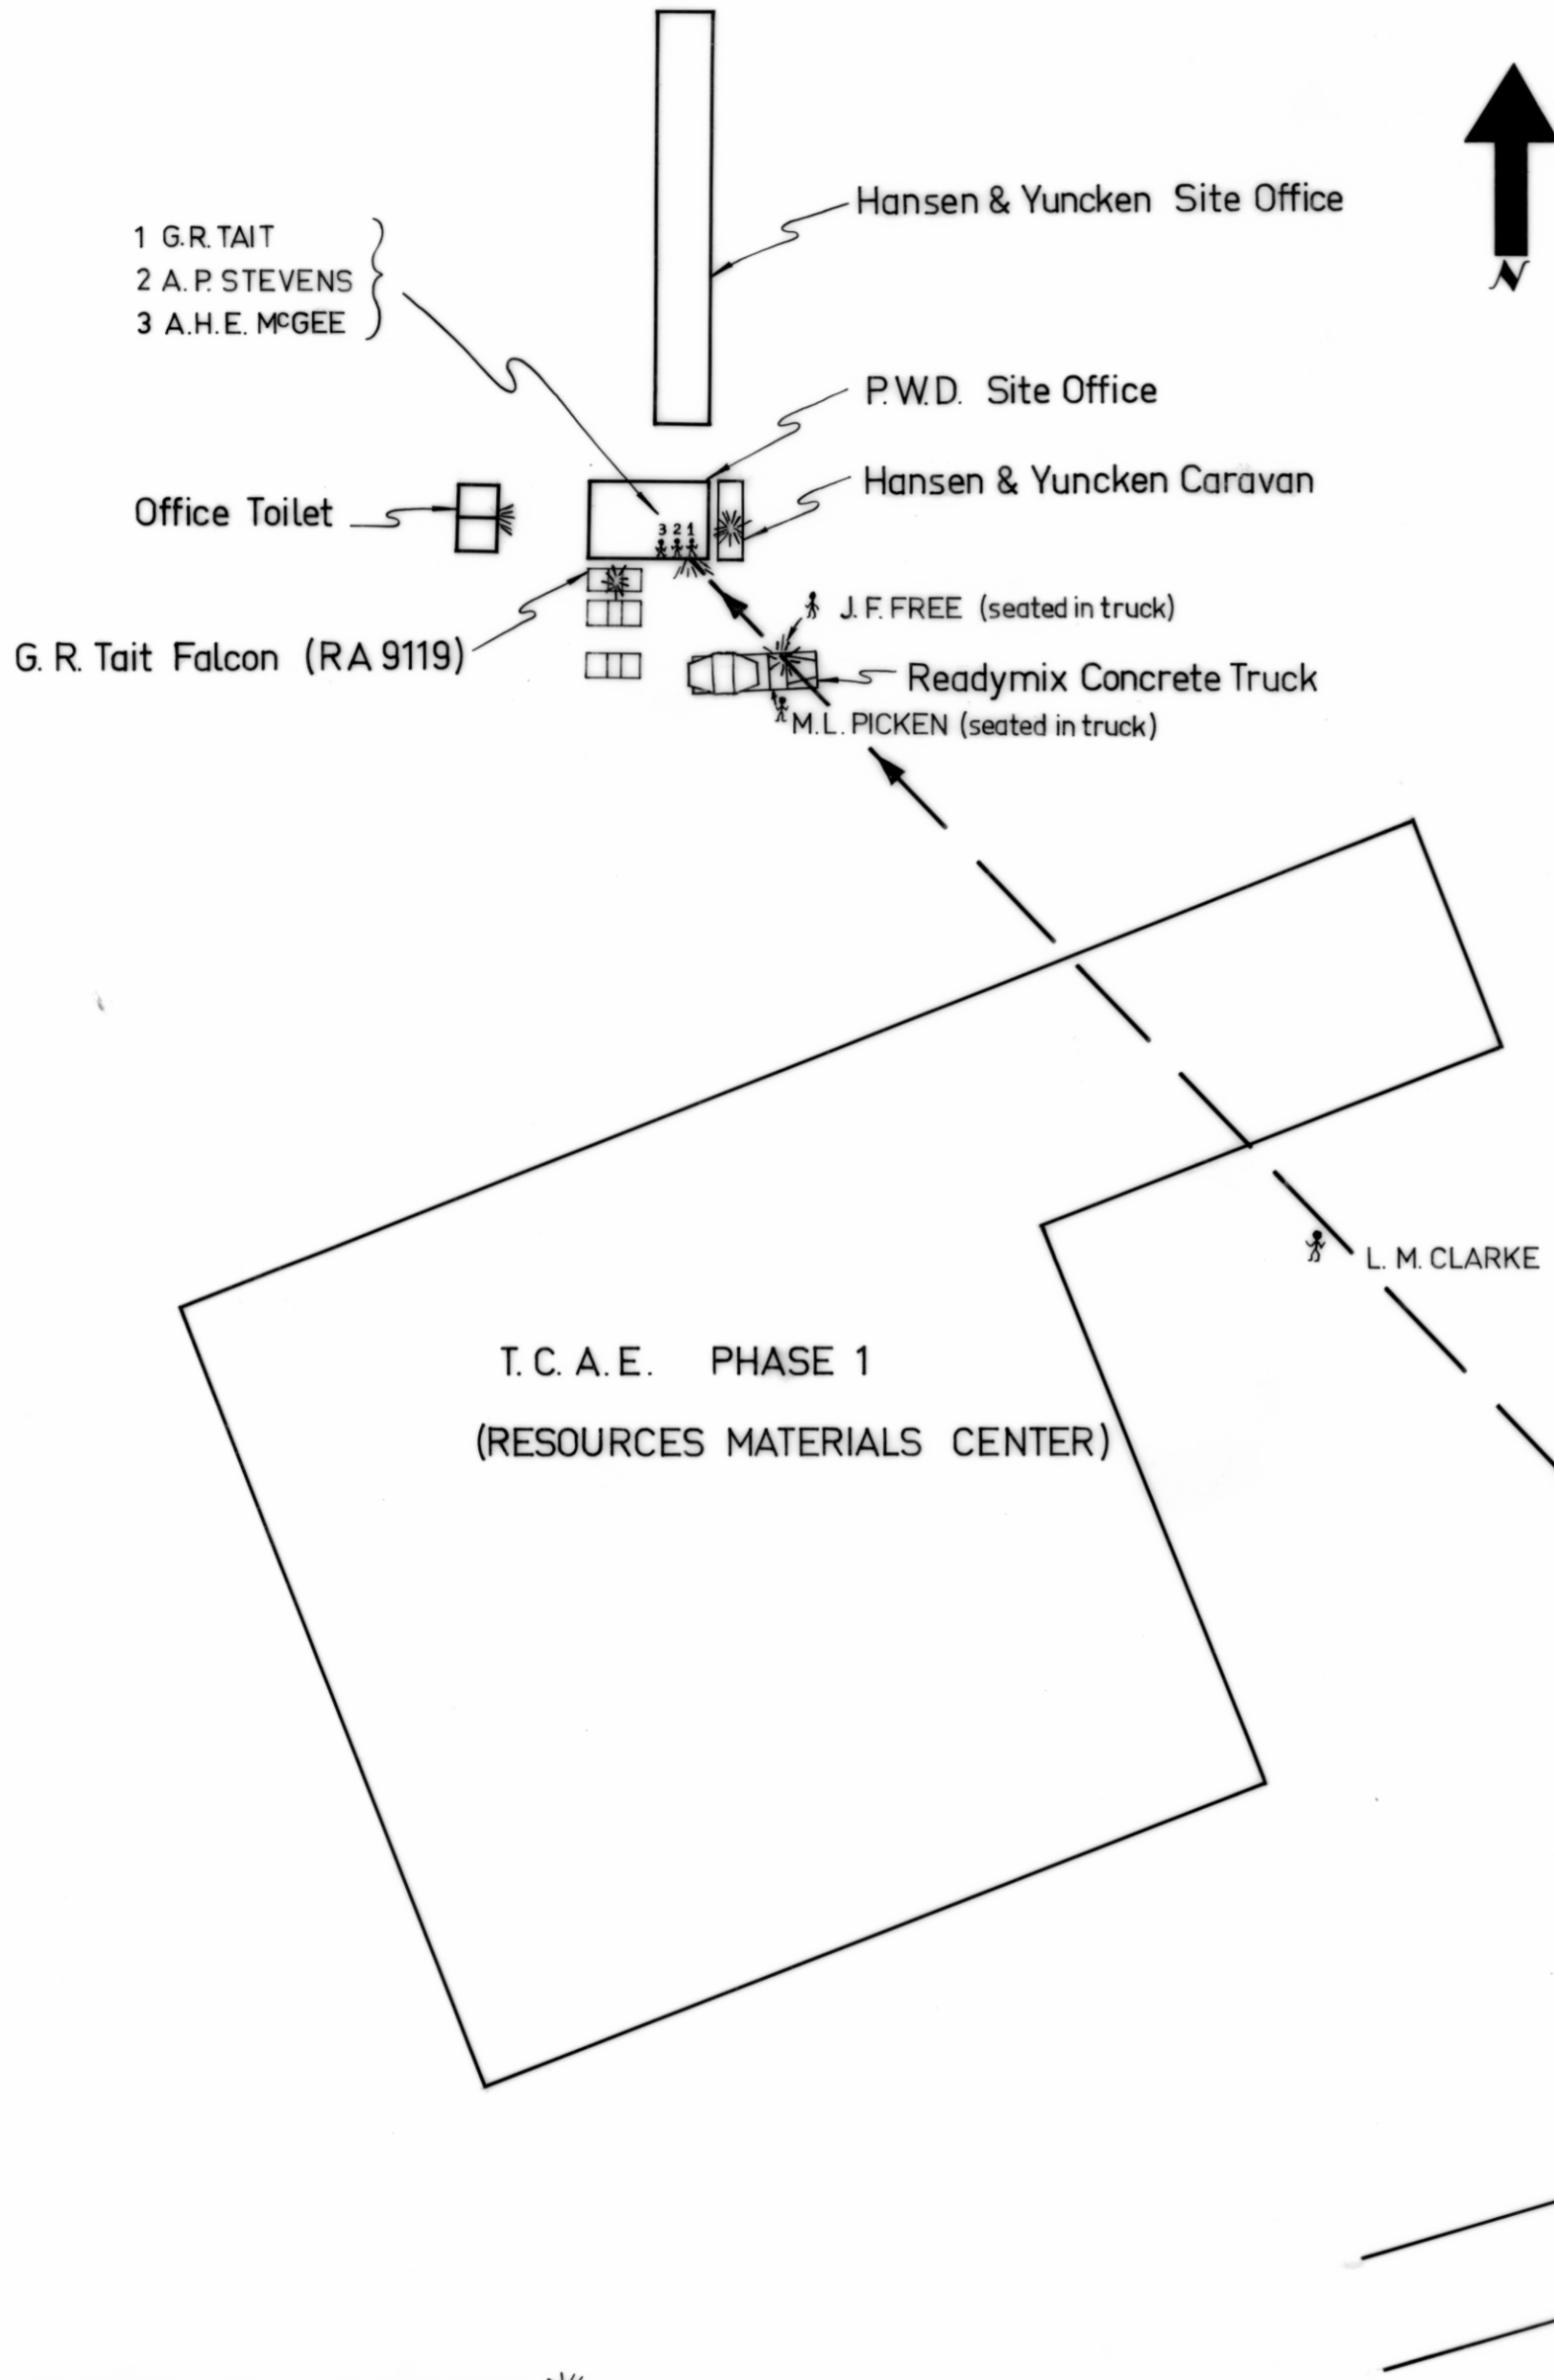

ENGINEER W. TINDAL
DRAWN H. MACKINNON

5 cm



POSITION STONES LANDED SHOWN THUS 

3528

5/14

3528-82