
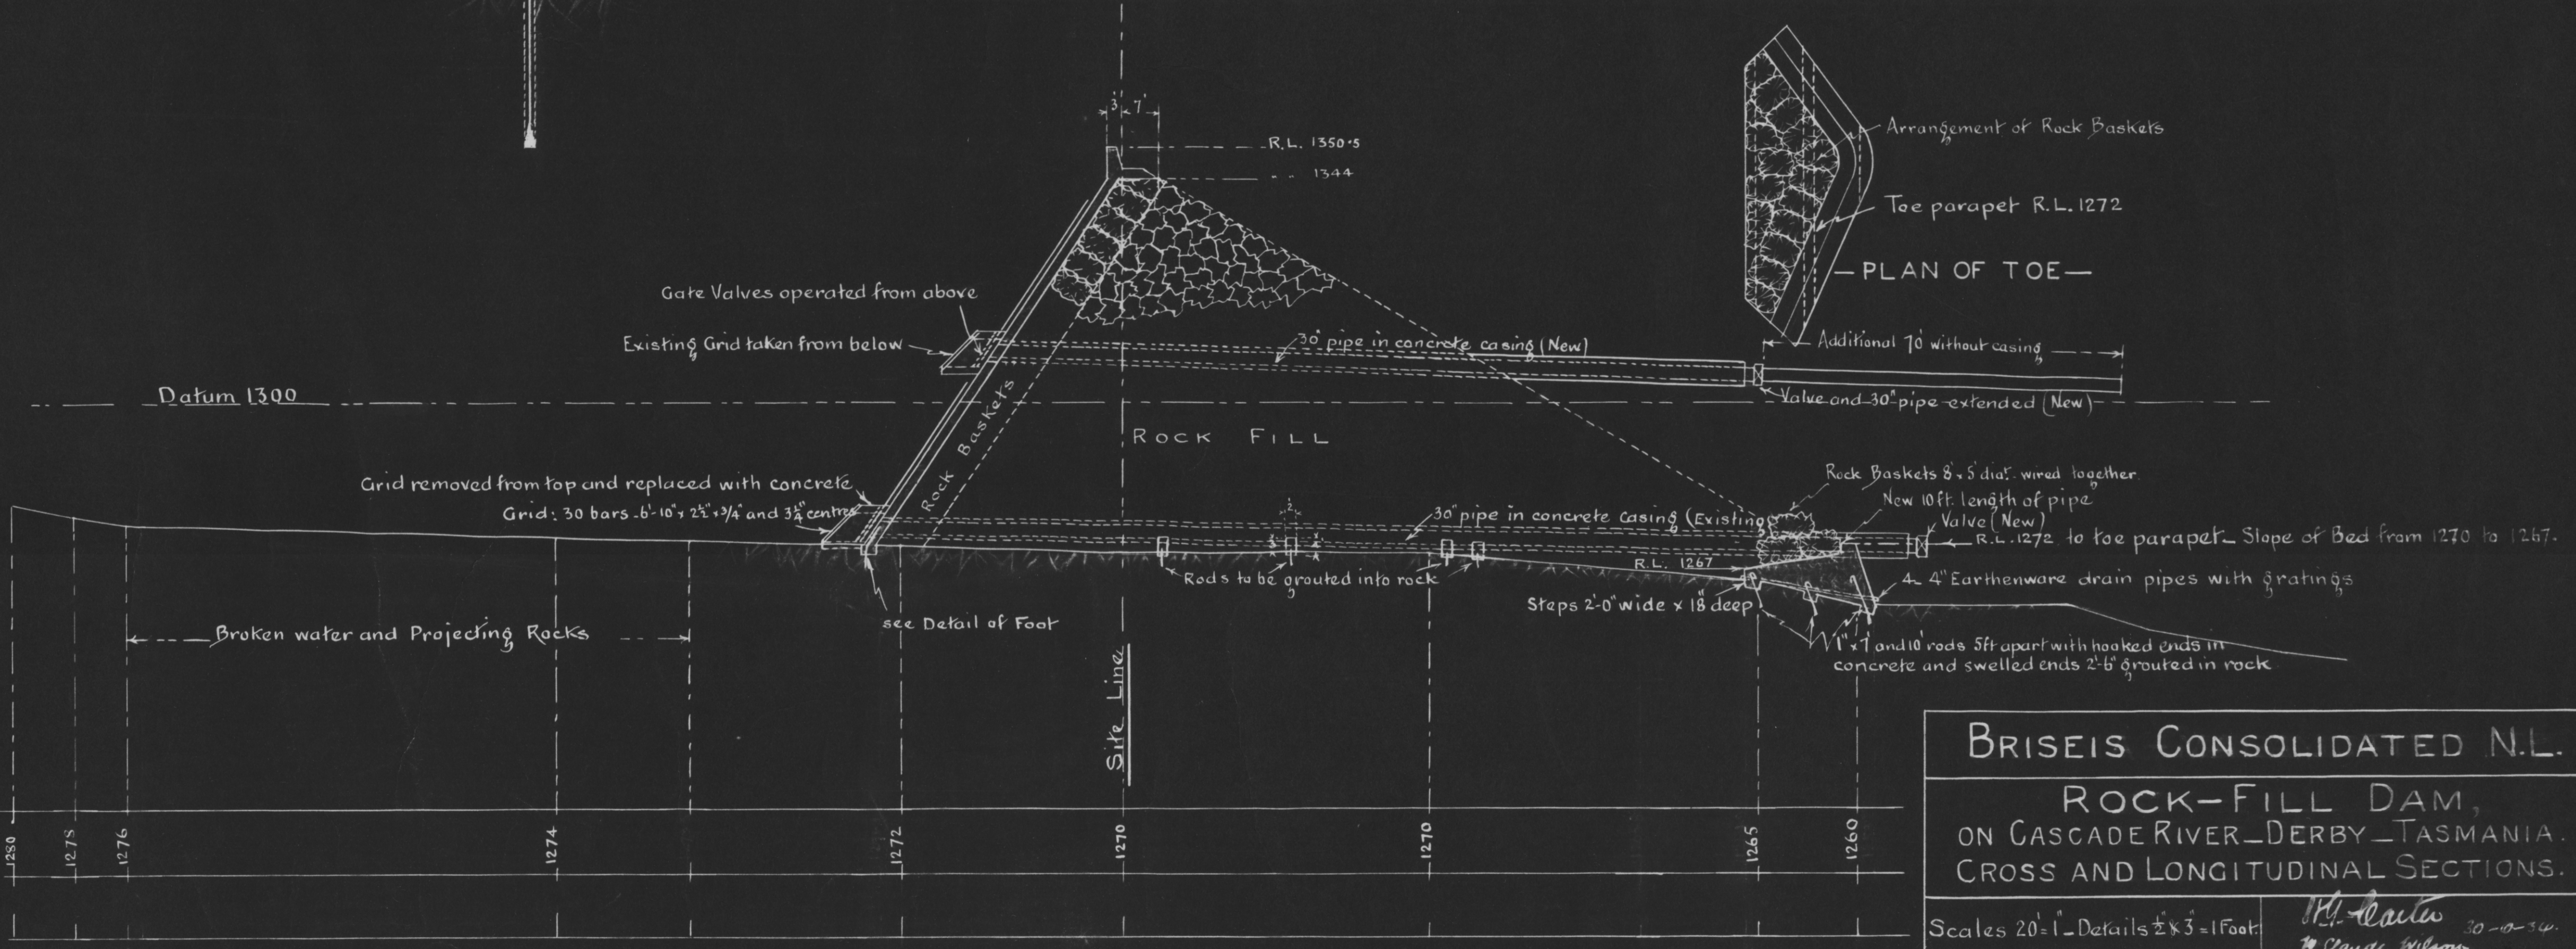
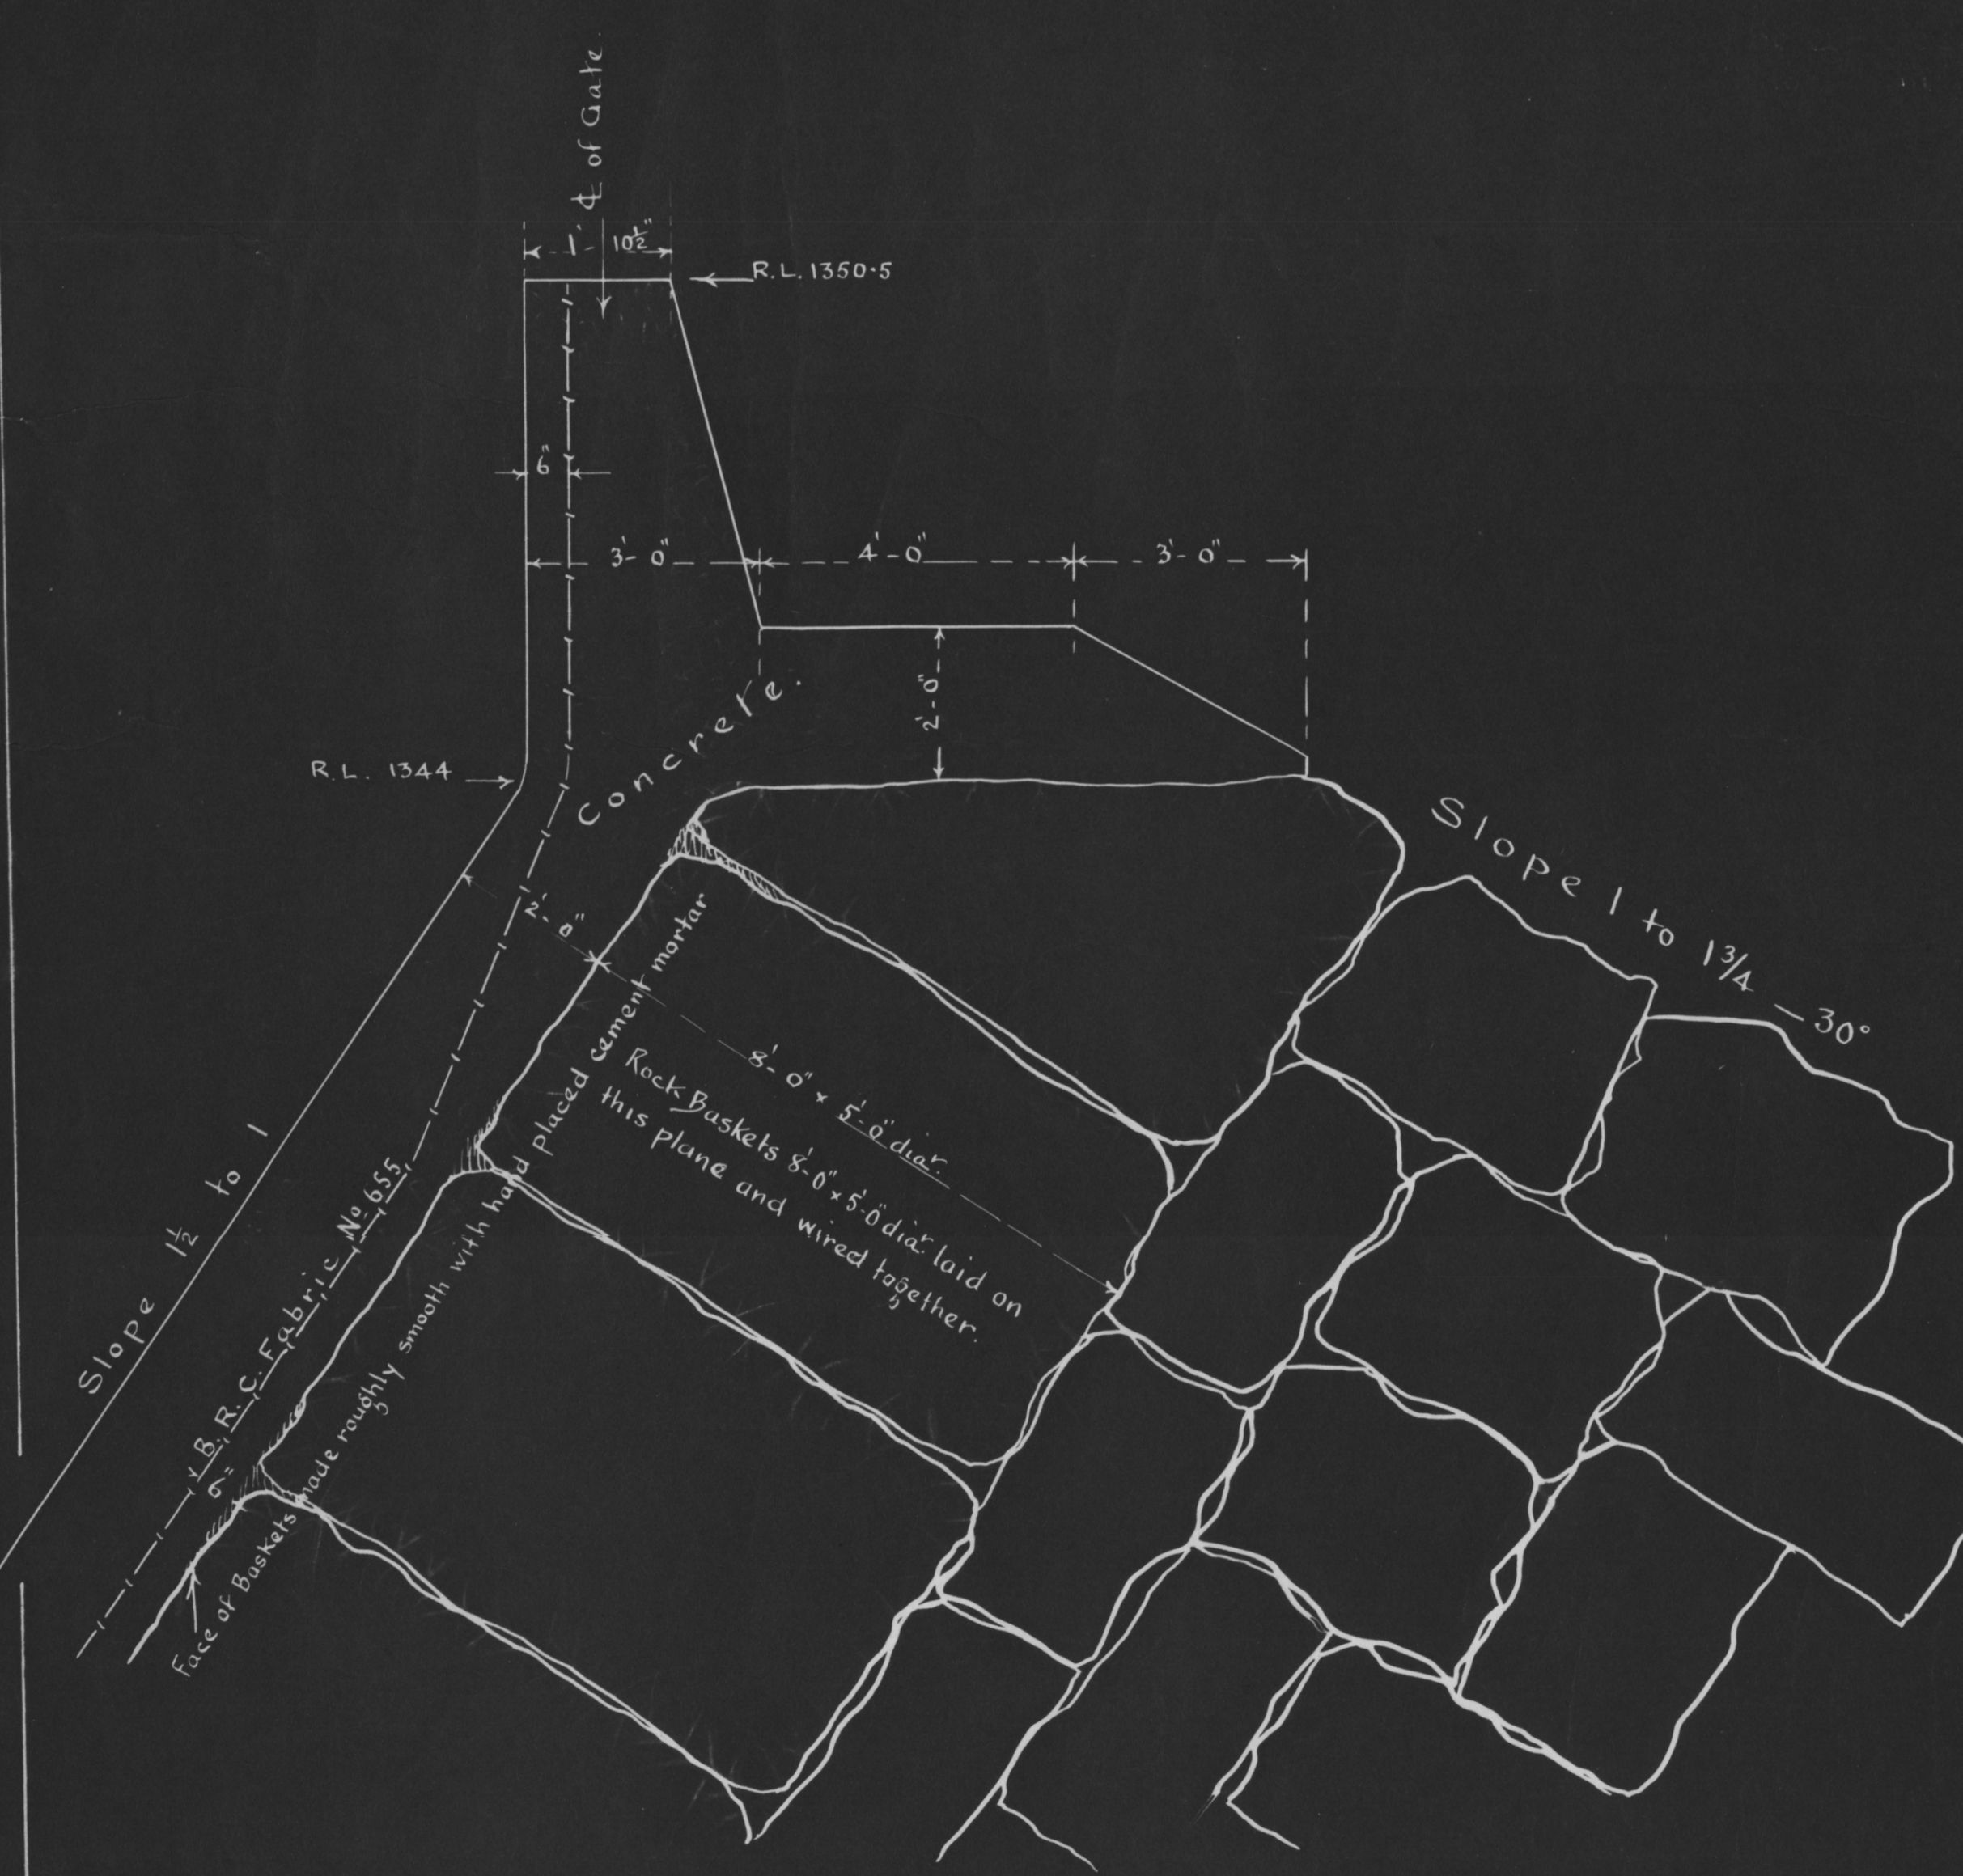
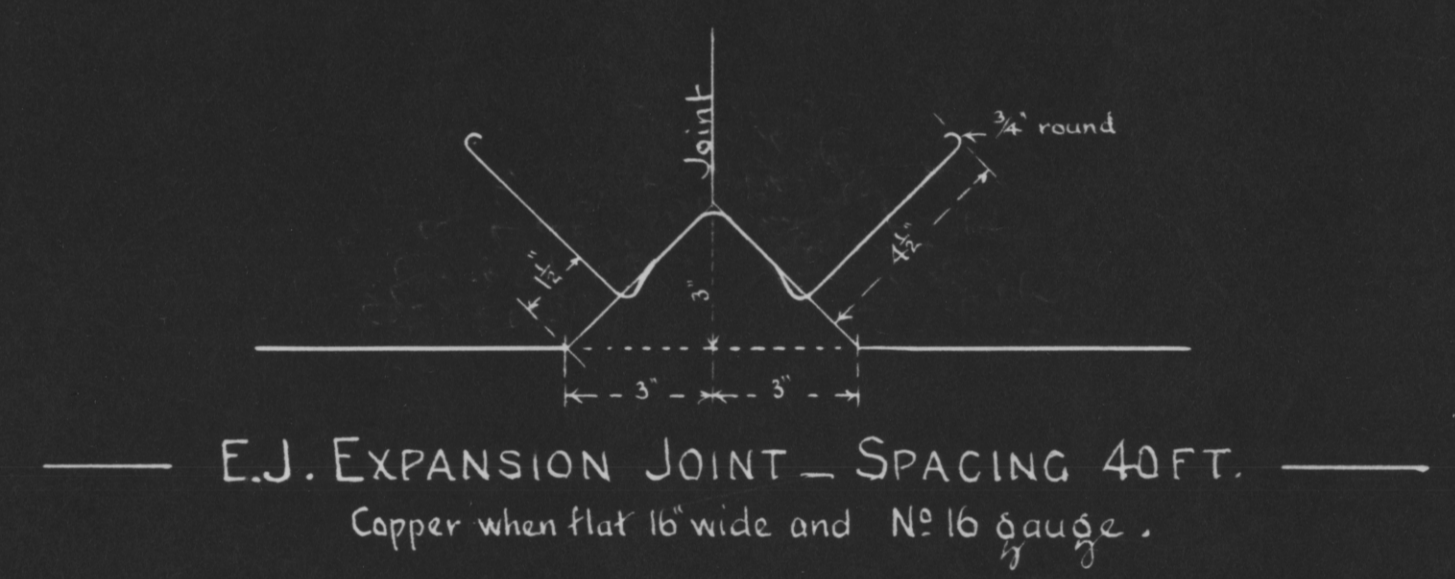


CROSS SECTION ON LINE OF SITE

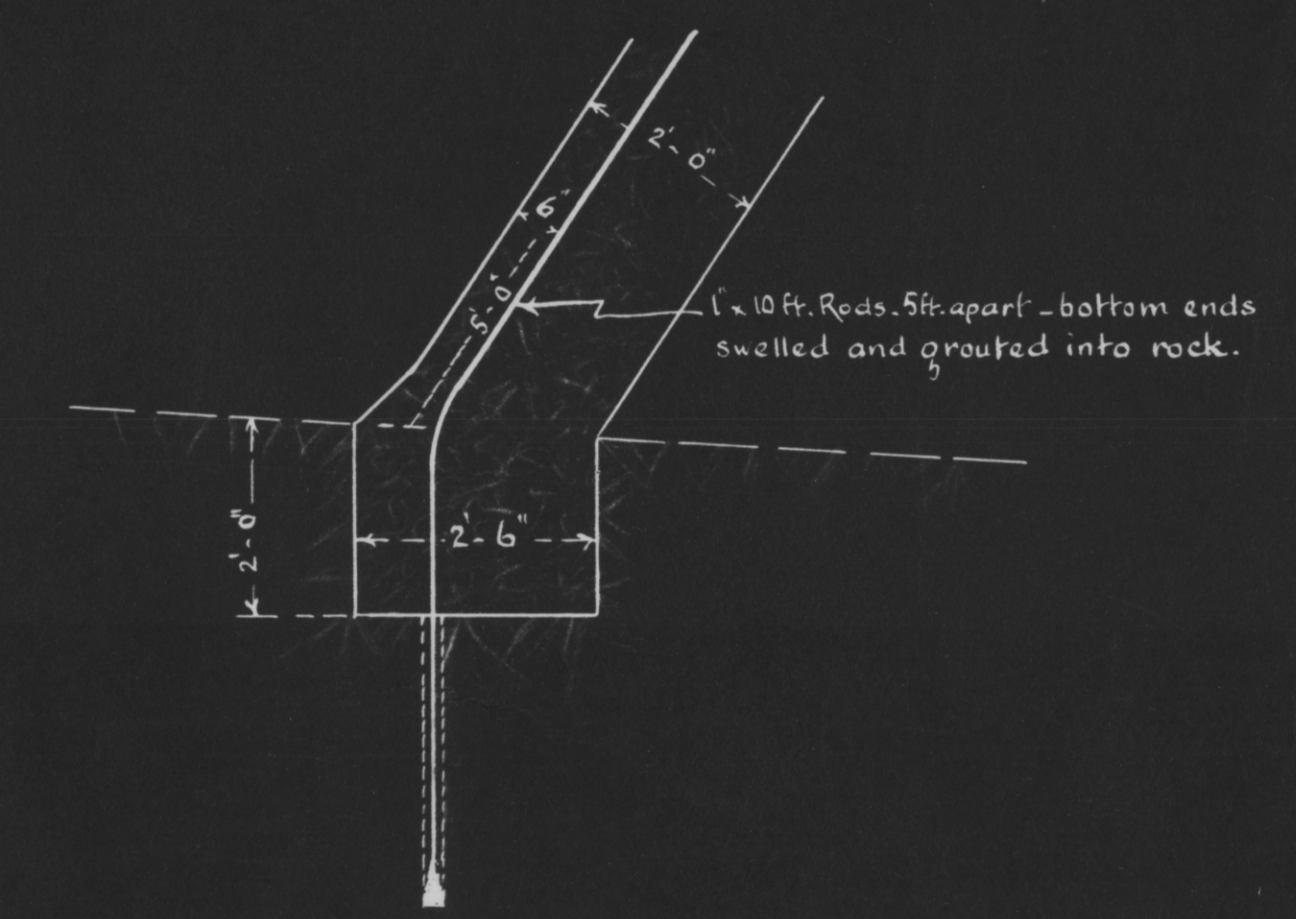

LONGITUDINAL SECTION

BRISEIS CONSOLIDATED N.L.

ROCK-FILL DAM,  
ON CASCADE RIVER - DERBY - TASMANIA.

CROSS AND LONGITUDINAL SECTIONS.

Scales 20' = 1" - Details 2" x 3" = 1 Foot

Donoghue and Carter  
in collaboration with  
W. Claude Wilson M.L.E. Aust.

34-71

355/32