


3922

144

5 cm

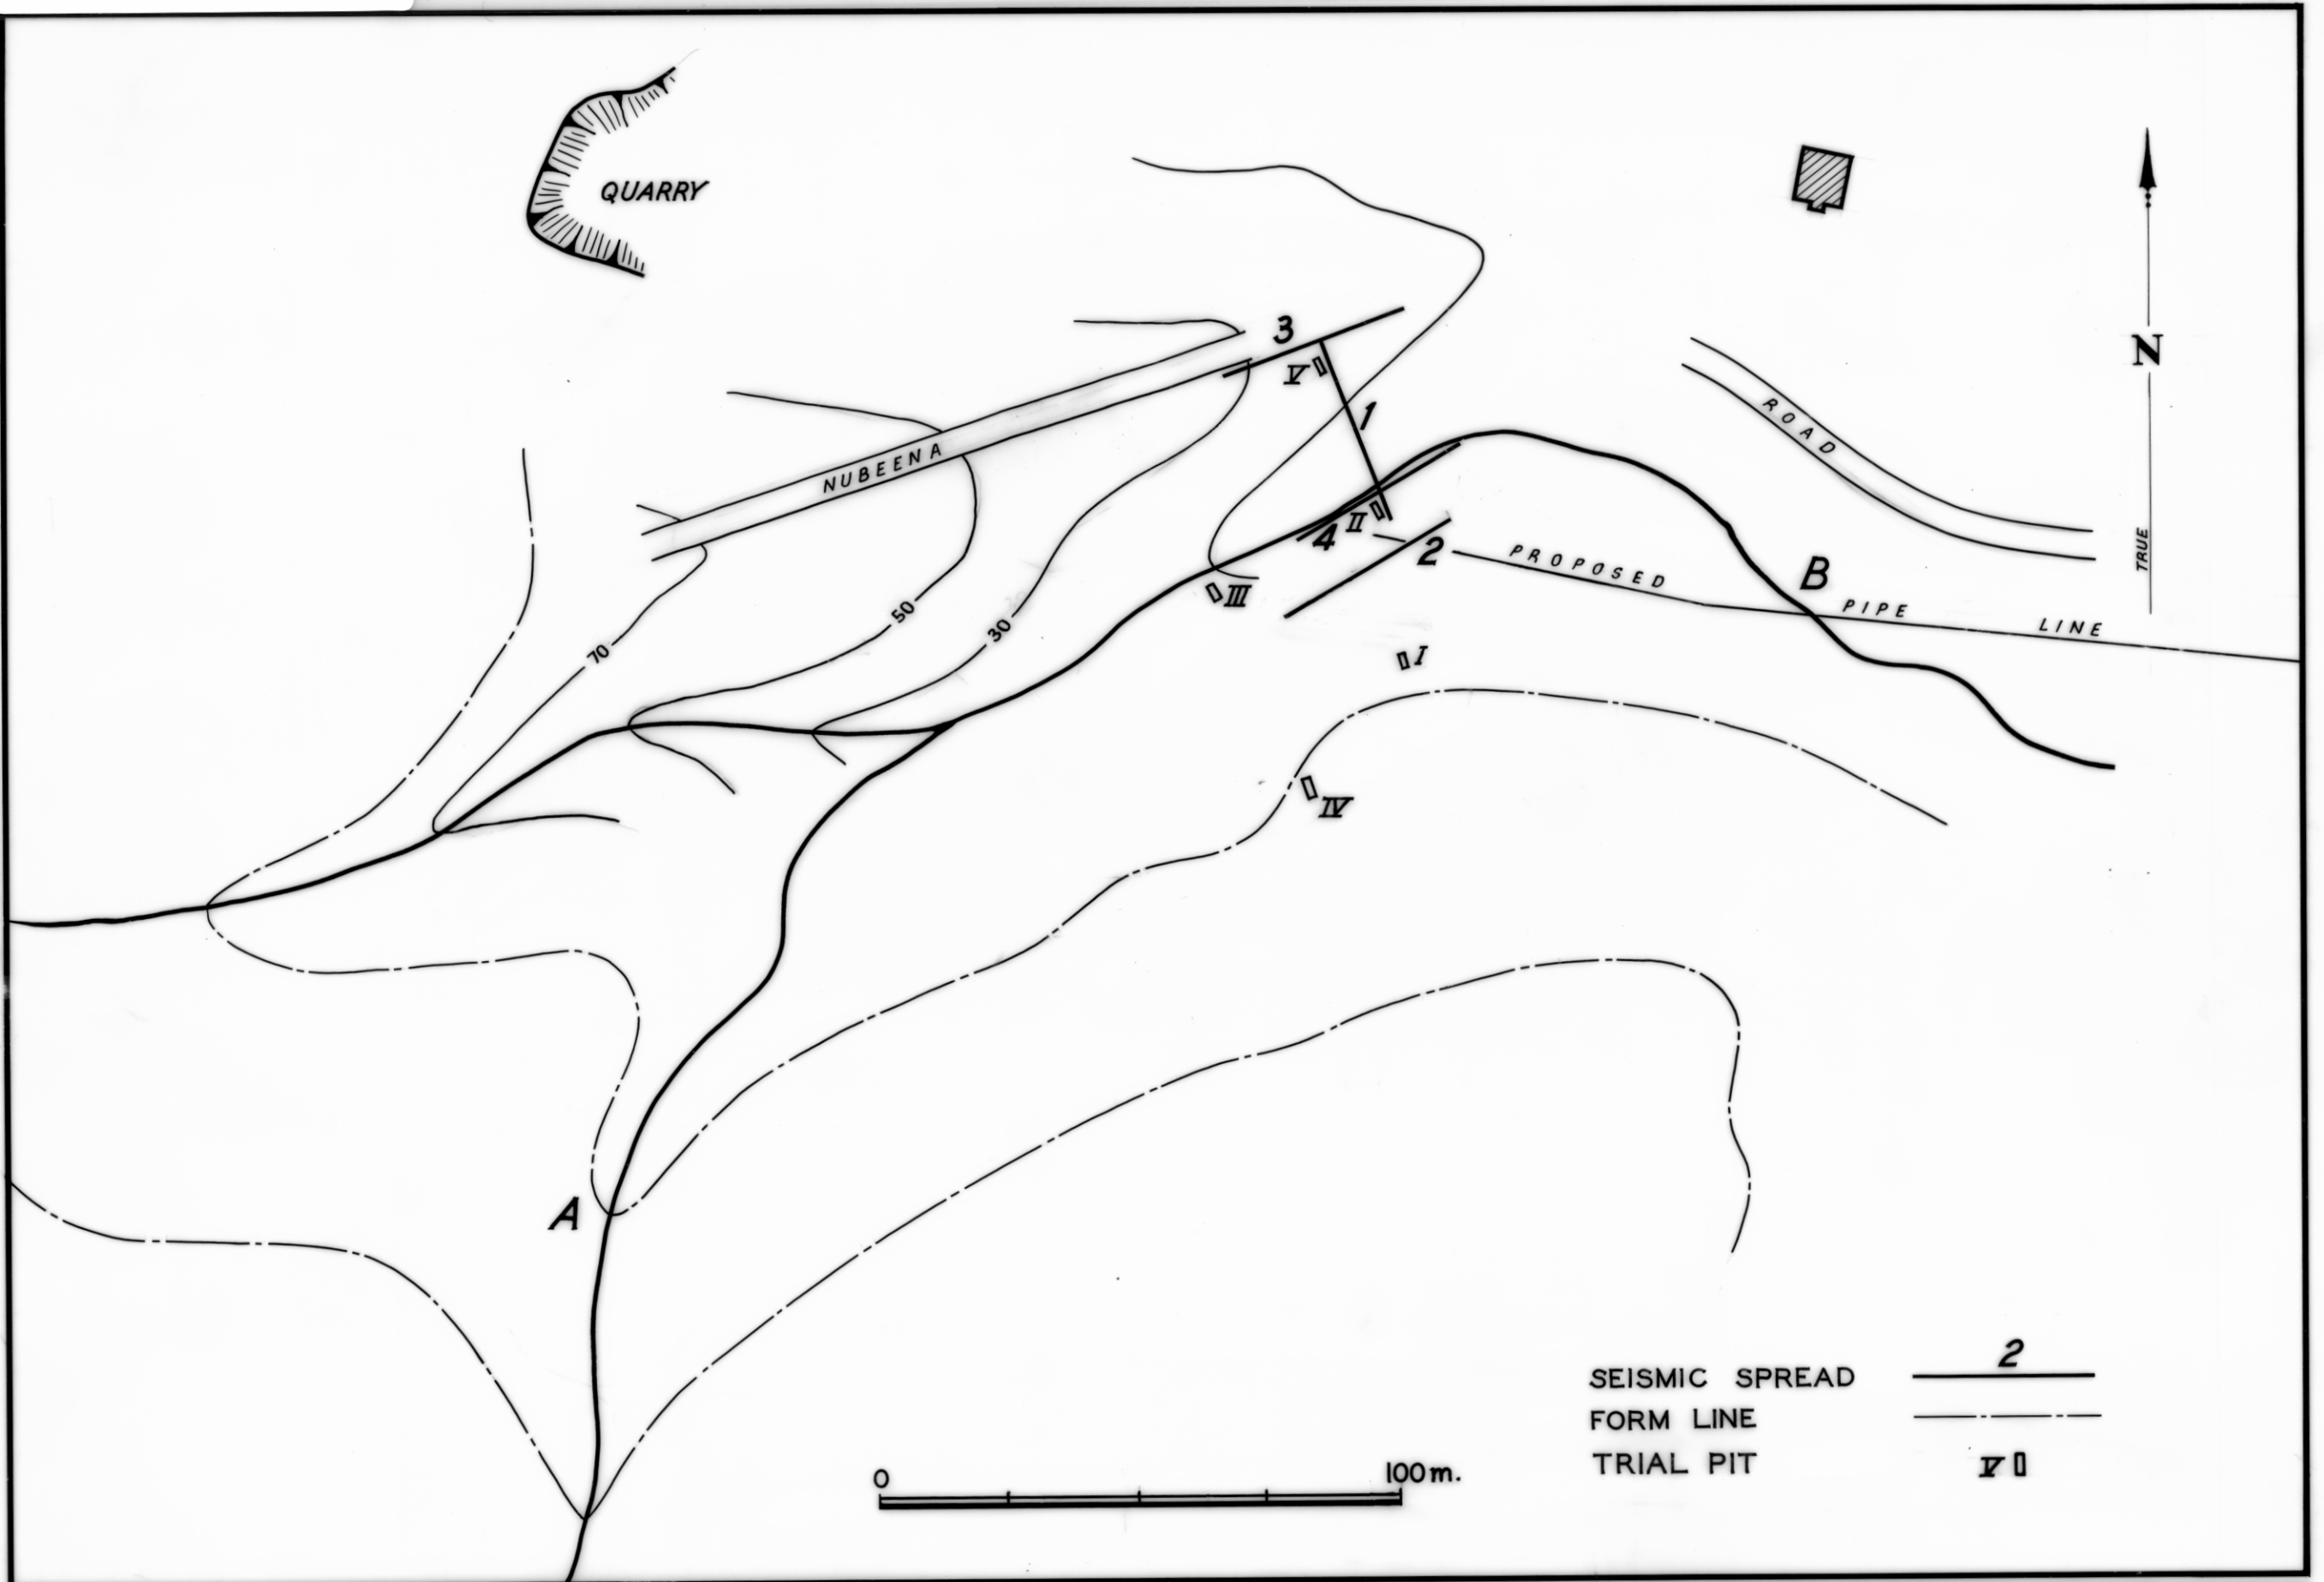

PROPOSED DAM
 PORT ARTHUR WATER SUPPLY
 NUBEENA ROAD

GEOLOGIST: P.C. STEVENSON

DEPT. OF MINES 3922