
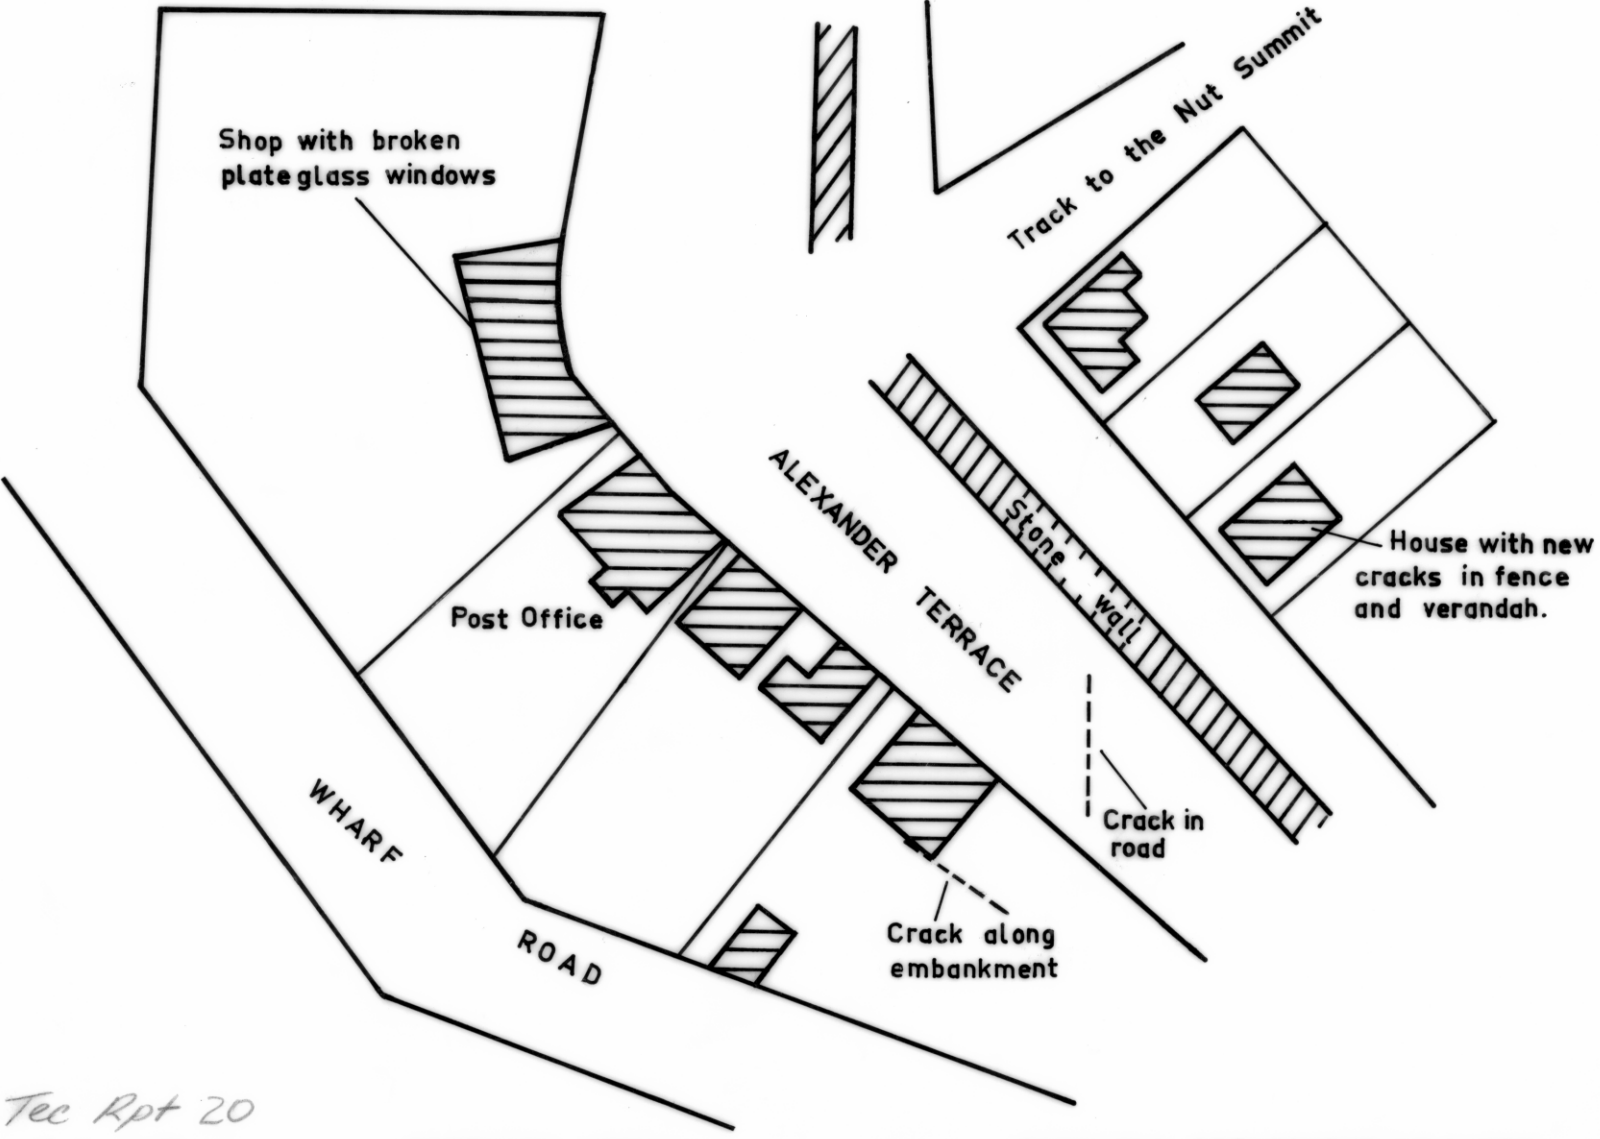


# SKETCH PLAN AND SECTION - ALEXANDER TERRACE, STANLEY

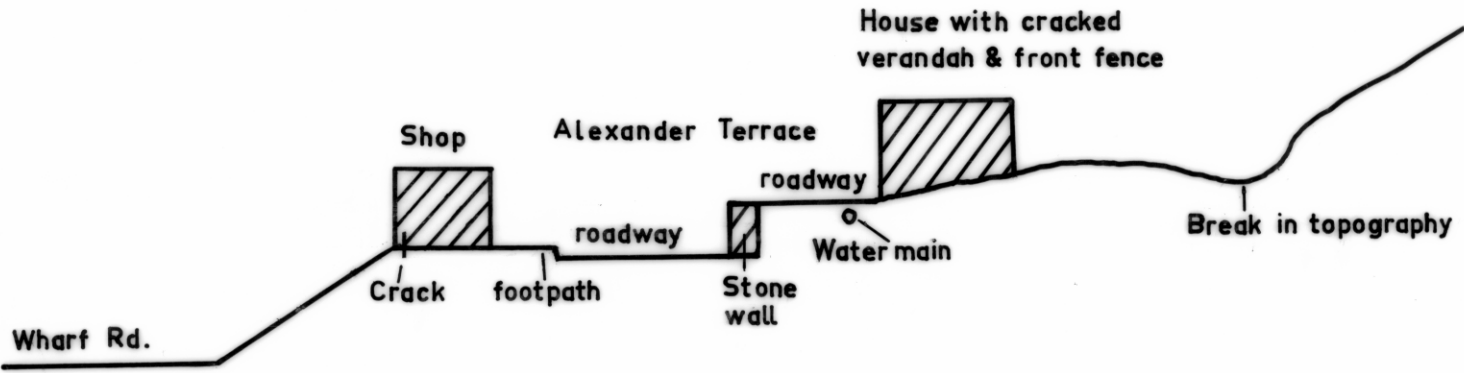

Tec Rpt 20  
FIG 45

FEBRUARY 1976

TASMANIA DEPARTMENT OF MINES

4089

Reduce to 200mm.