



4731

445


5 cm

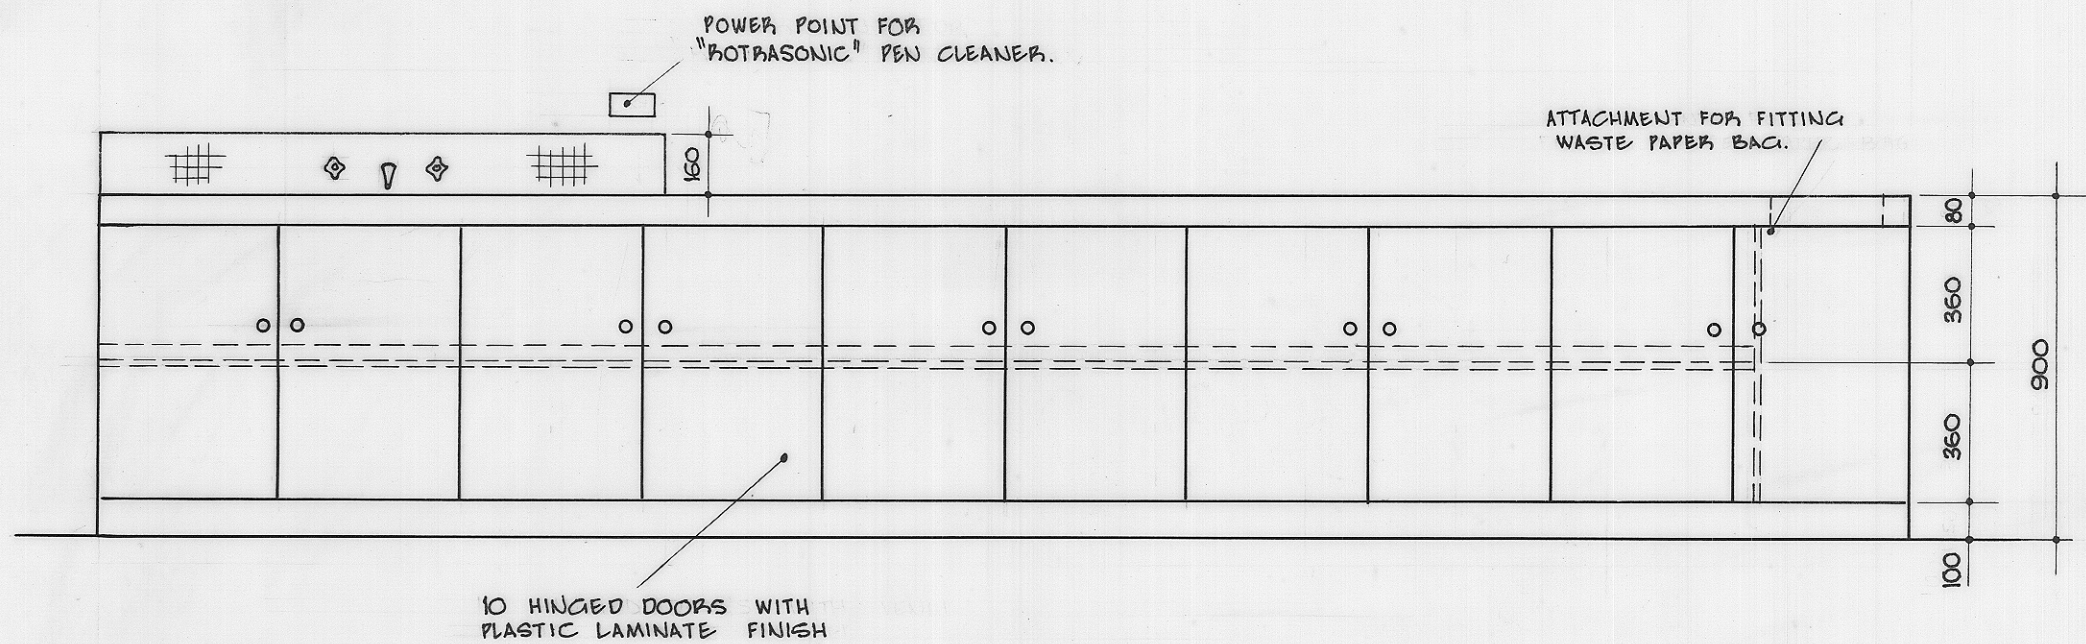

FRONT ELEVATION

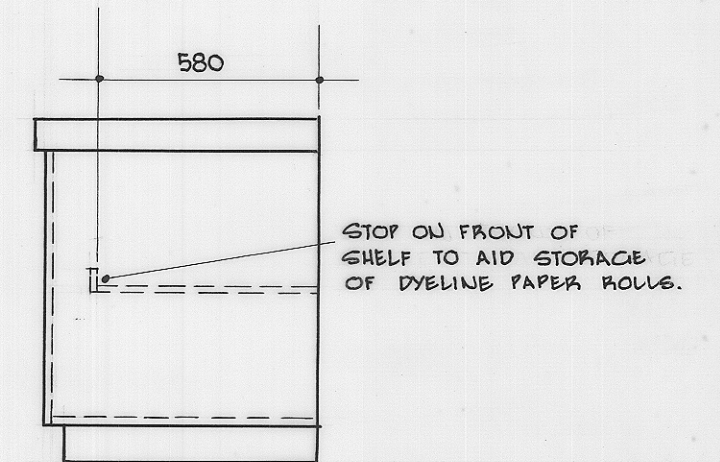

END ELEVATION

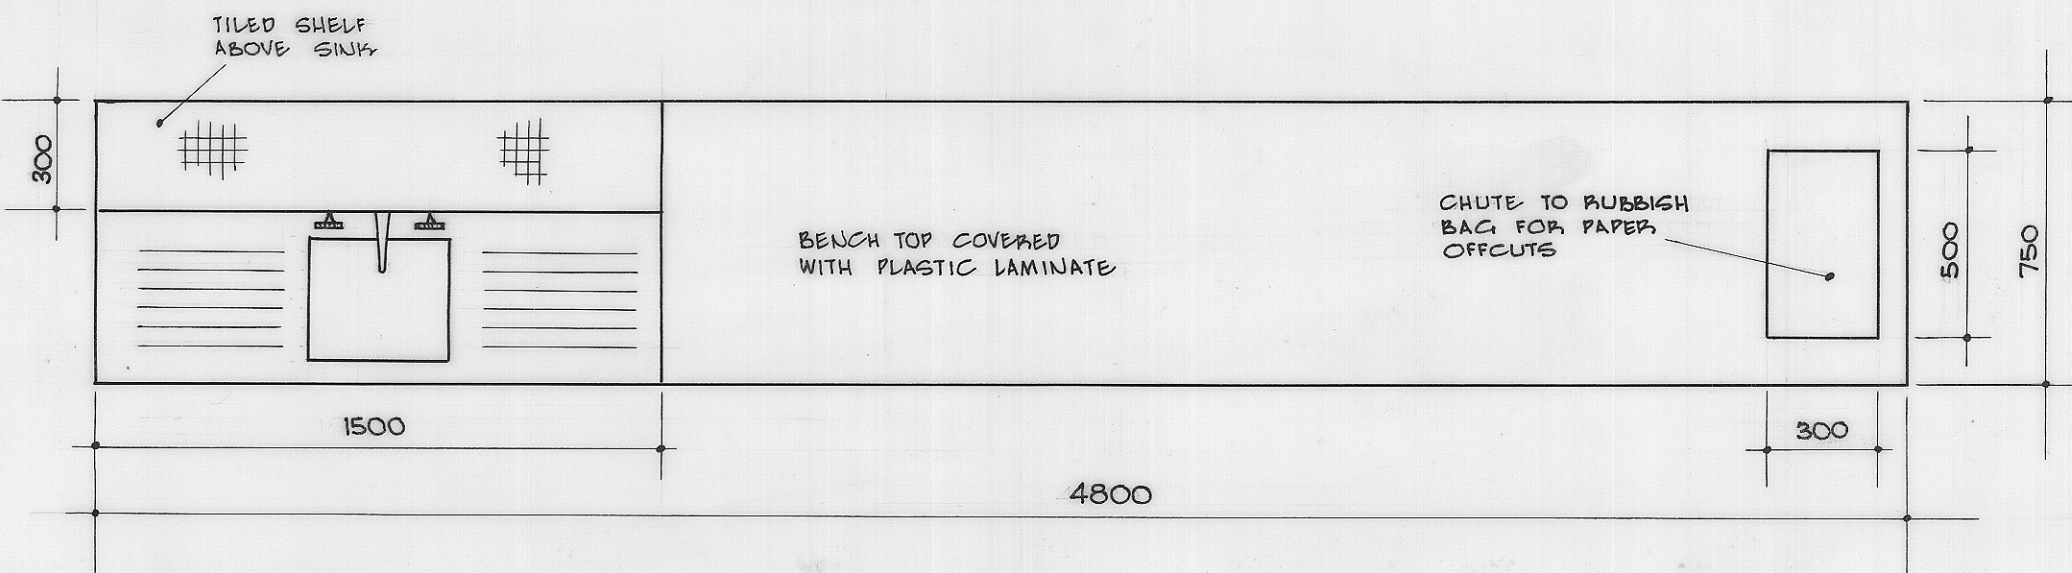

PLAN

SCALE - 1:20

PROPOSED SINK & TRIMMER BENCH - CARTOGRAPHIC OFFICE - MINES DEPT. BELLERIVE