



**BRENT ST. SCHOOL PLAYGROUND SLIDE
PLAN OF DRILL HOLES**

TAPE AND COMPASS SURVEY
SCALE 1:100

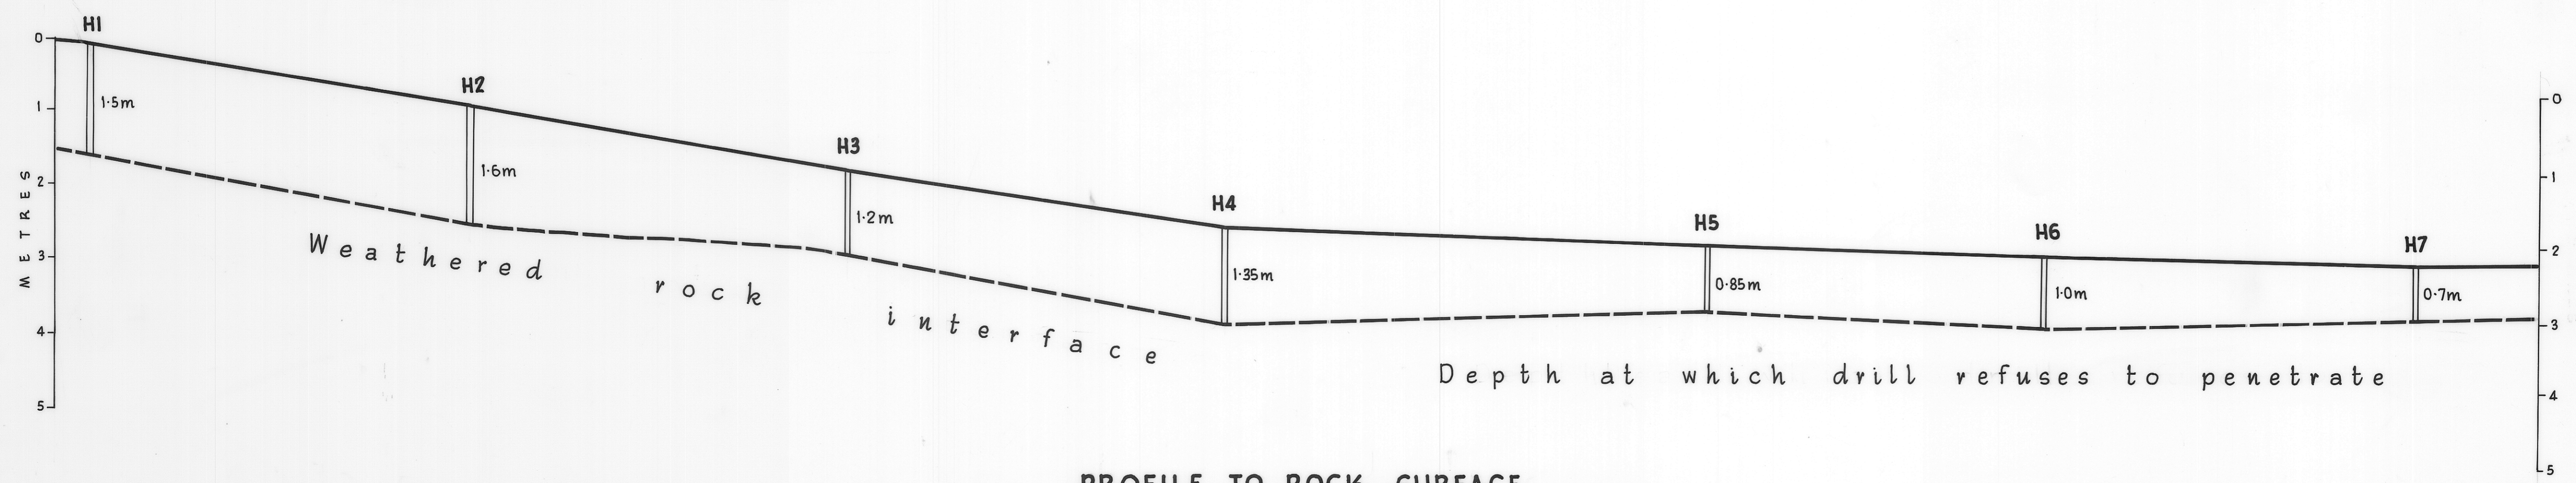

PROFILE TO ROCK SURFACE
SCALE 1:50

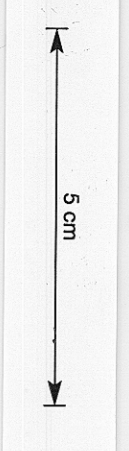

4850
653