


5 cm

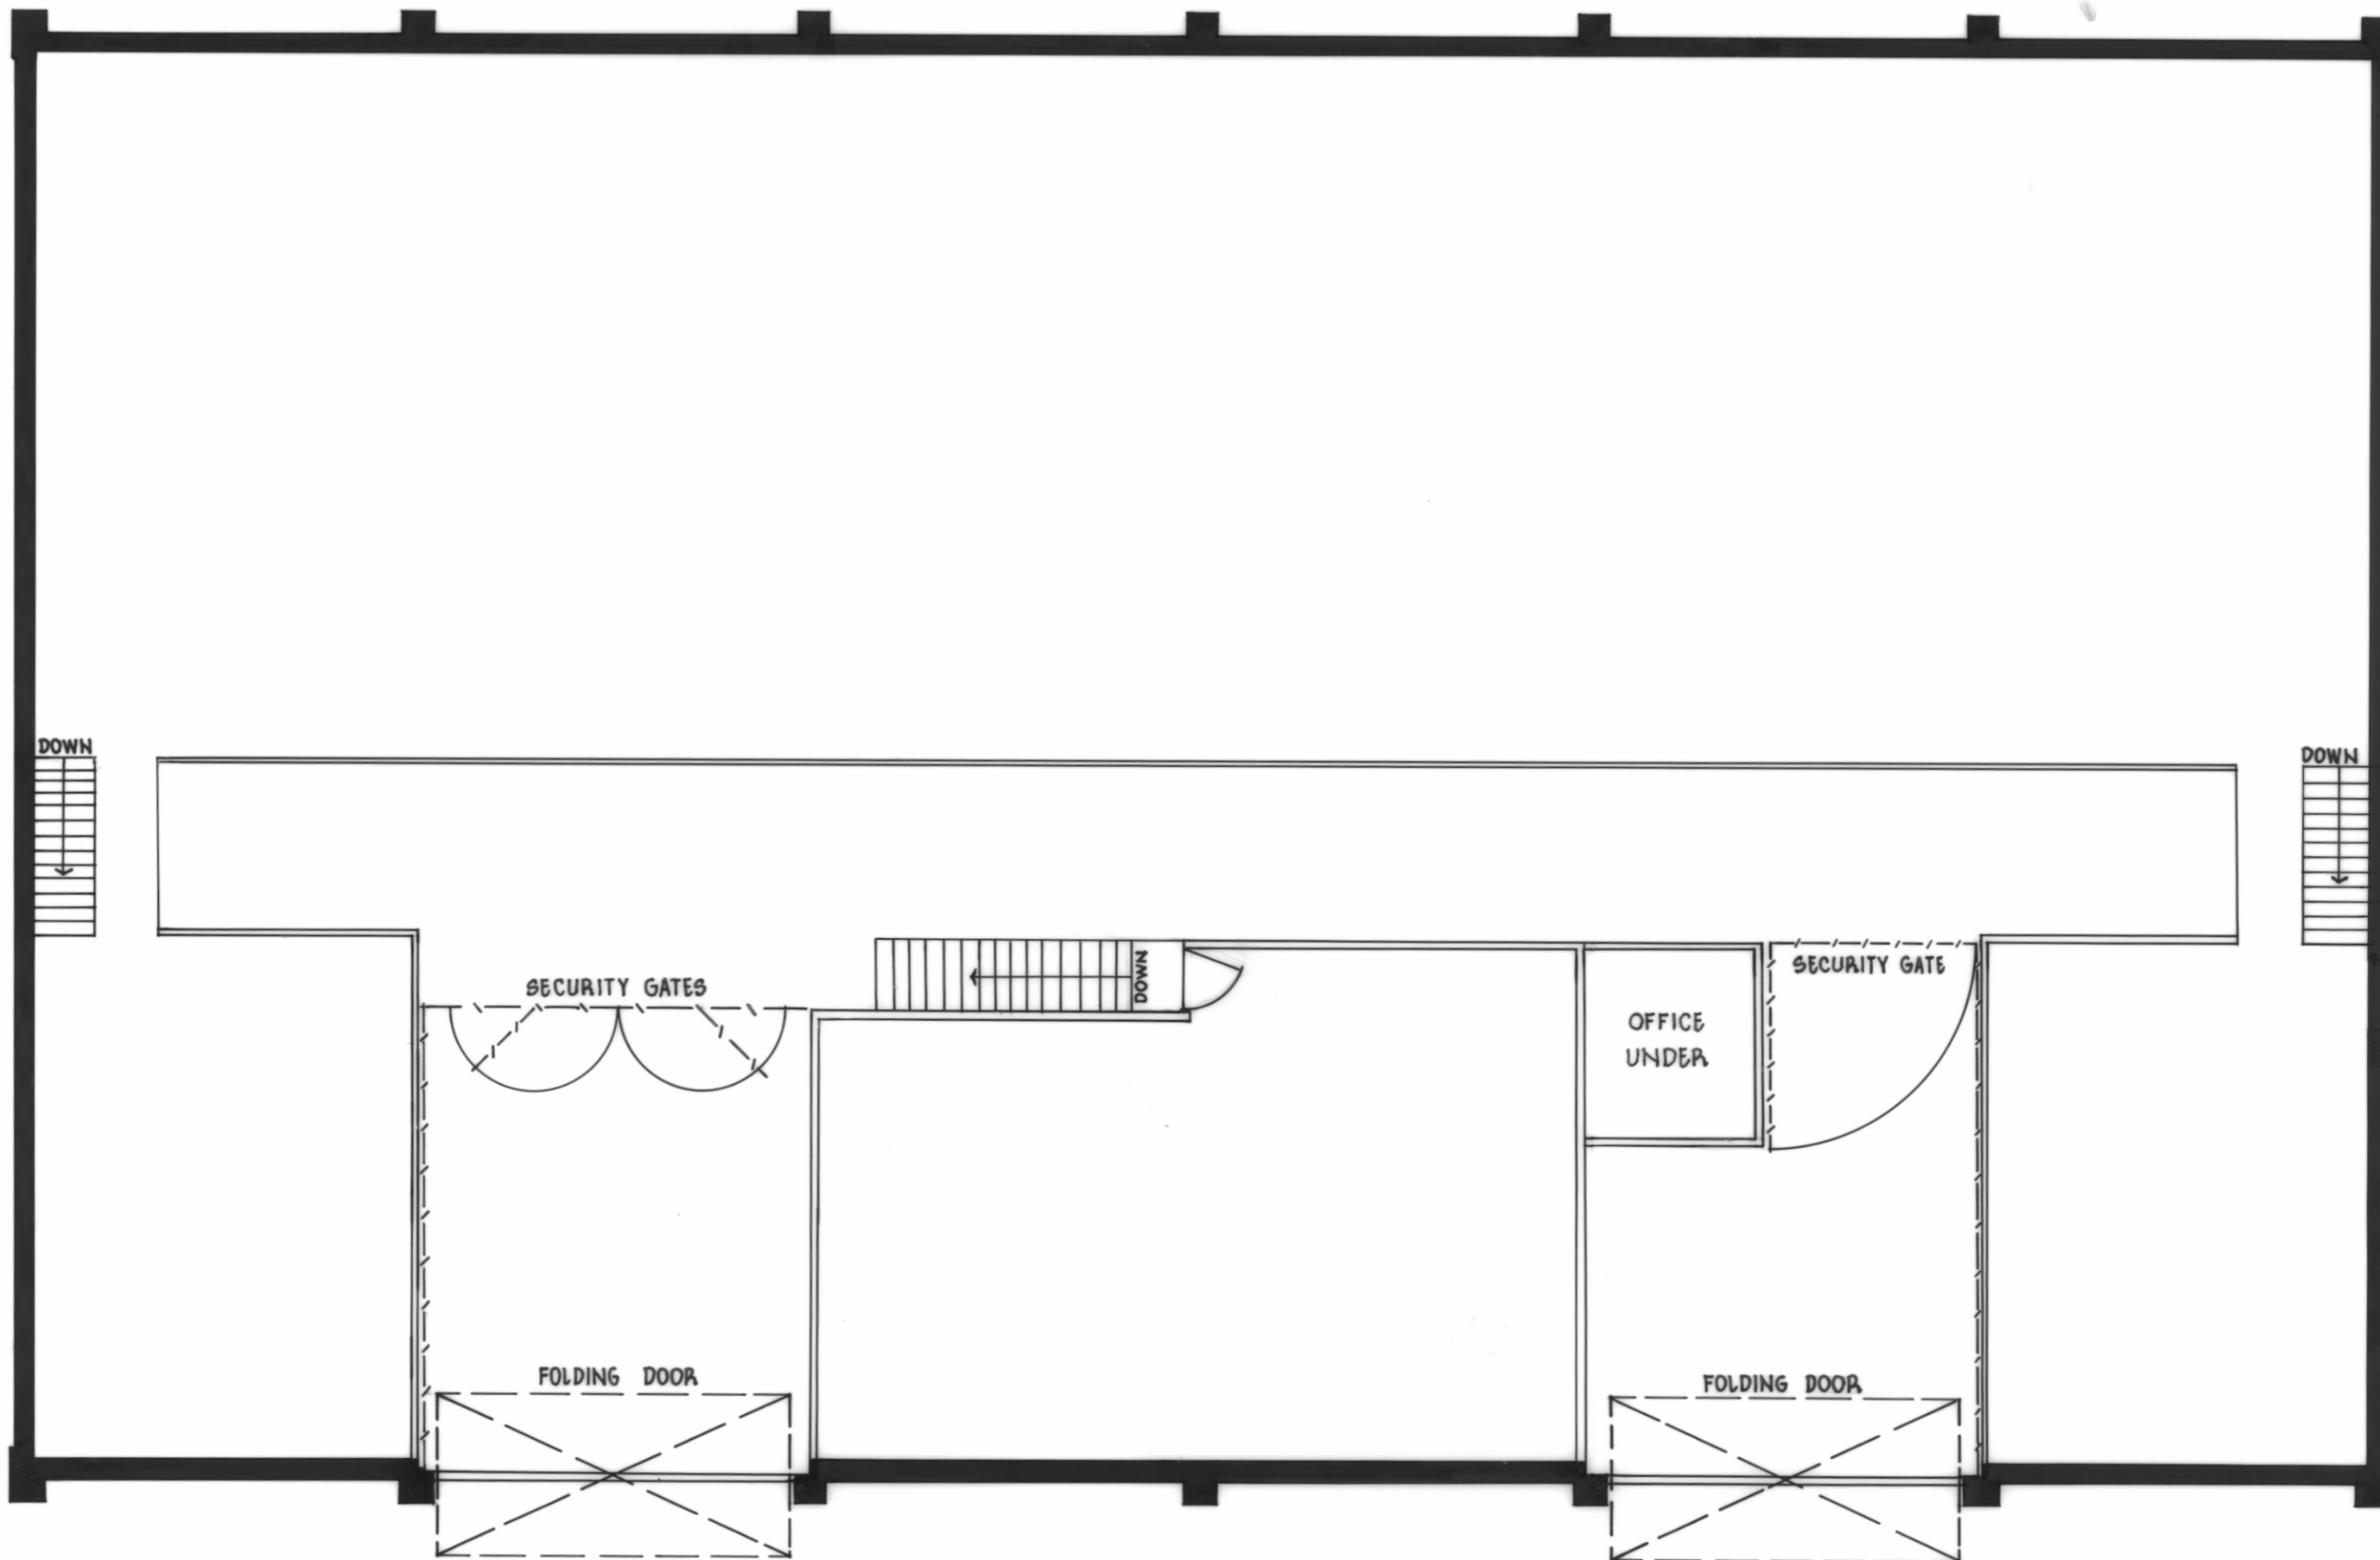

DEPARTMENT OF MINES - TASMANIA  
CORE LIBRARY - MORNINGTON  
MEZZANINE FLOOR PLAN

0 1 2 3 4 5m