
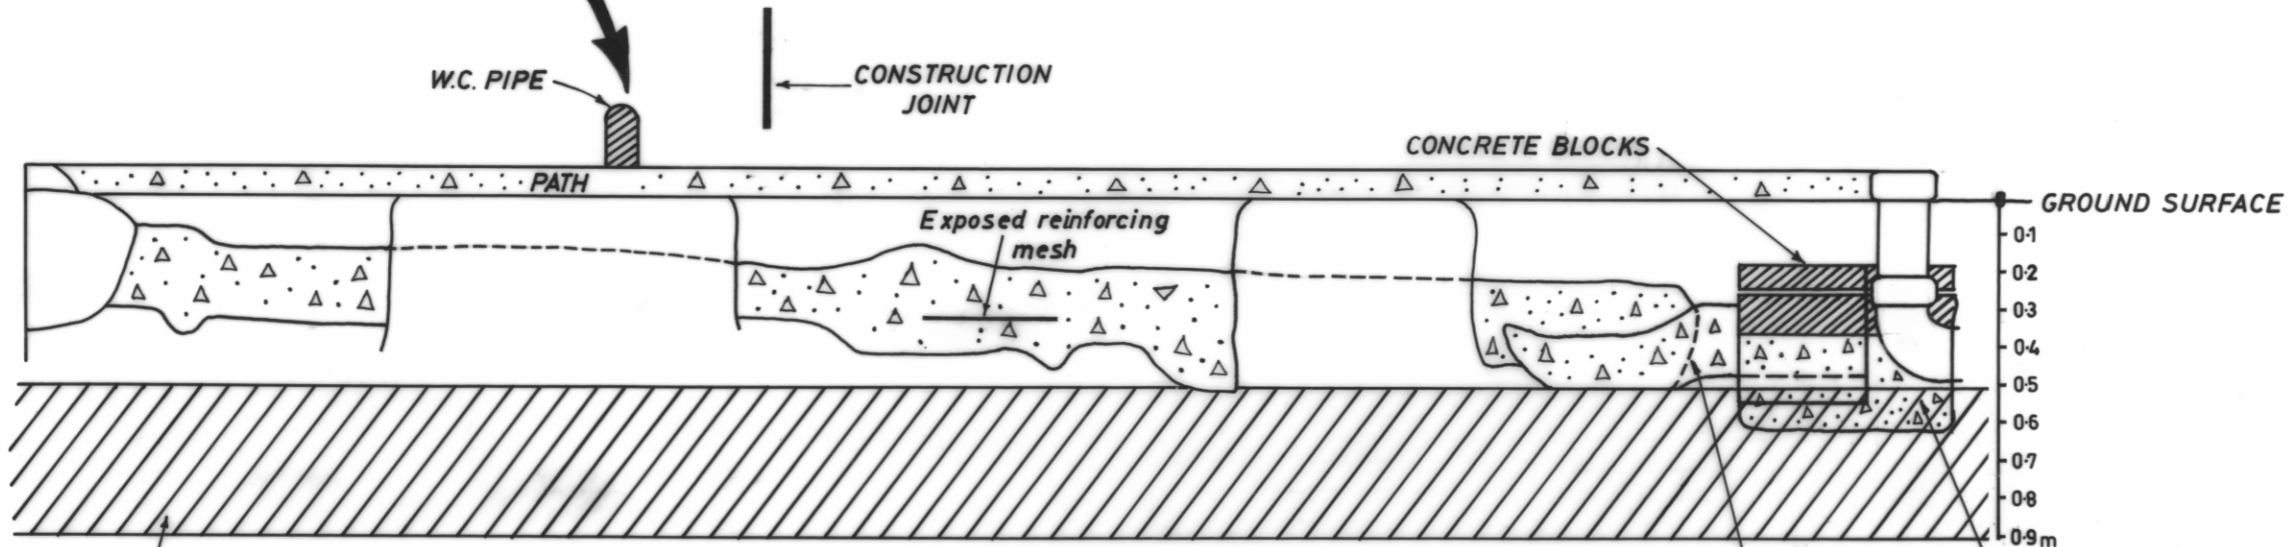


5 cm

DETAIL OF CRACK PROPAGATION FROM MAIN CONSTRUCTION JOINT

SOUTH WALL FOUNDATION

HORIZONTAL SCALE 1:25

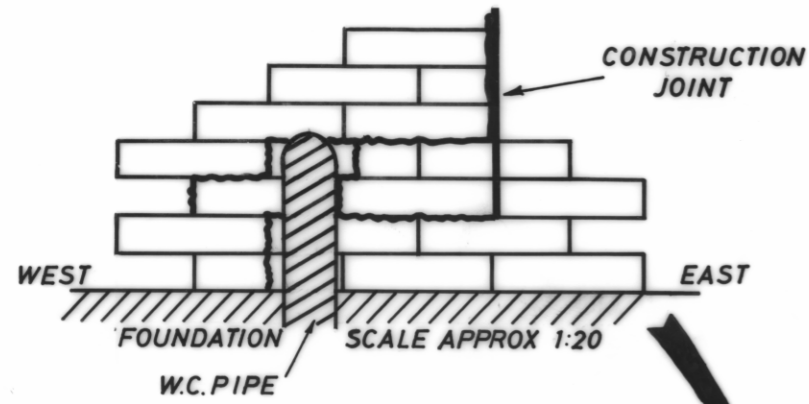


Location of footing according to design specifications

SECTION VIEW

Originally 125cm gap subsequently patched by owner

Concrete pad plus owners modification (increase in width and thickness)

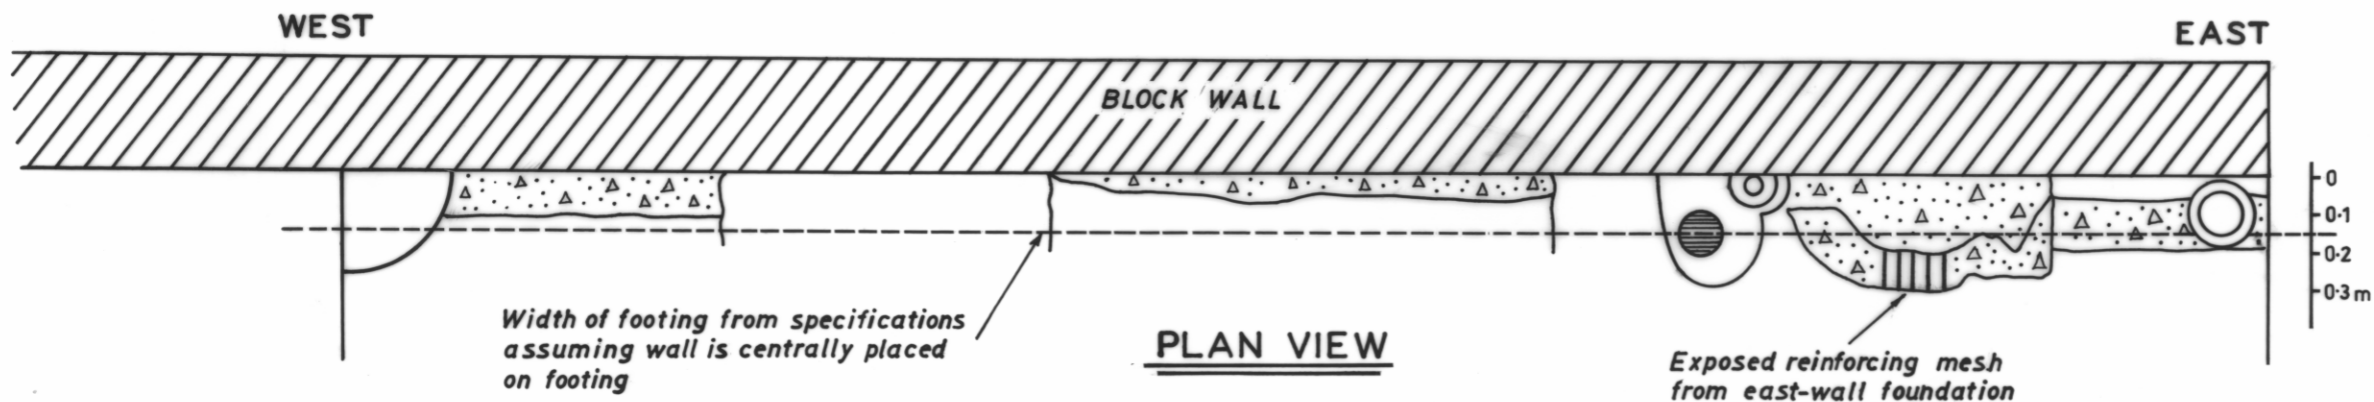

Width of footing from specifications assuming wall is centrally placed on footing

PLAN VIEW

FIGURE 4.