


1984/59

SECTION THROUGH SLOPE - SANDOWN ROAD, NORWOOD

W. R. MOORE

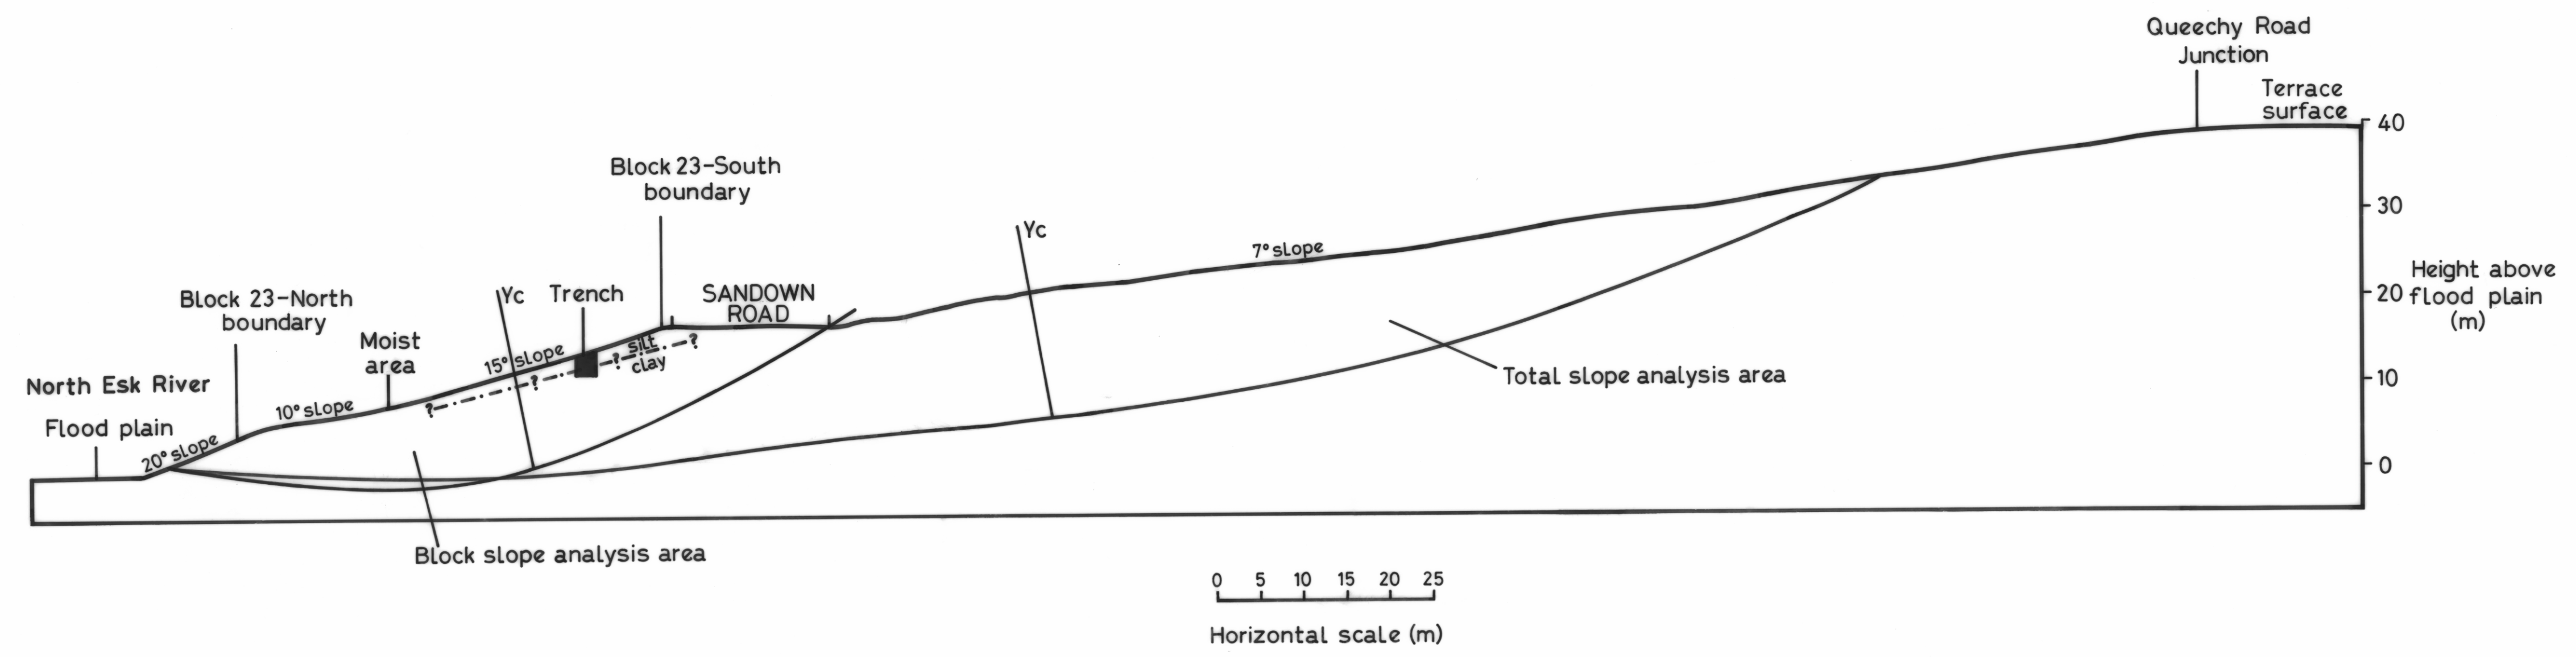

5 cm

165

5059

Figure 2