


CONSTRUCTION OF COSTEANS ON SLOPING SITES

PUBLICATION: MINERAL EXPLORATION PRACTICE
AUTHOR: C.A. BACON
DRAFTSMAN: A.S. McGUINNESS
DATE: MARCH 1990


5333 C

164

5 cm

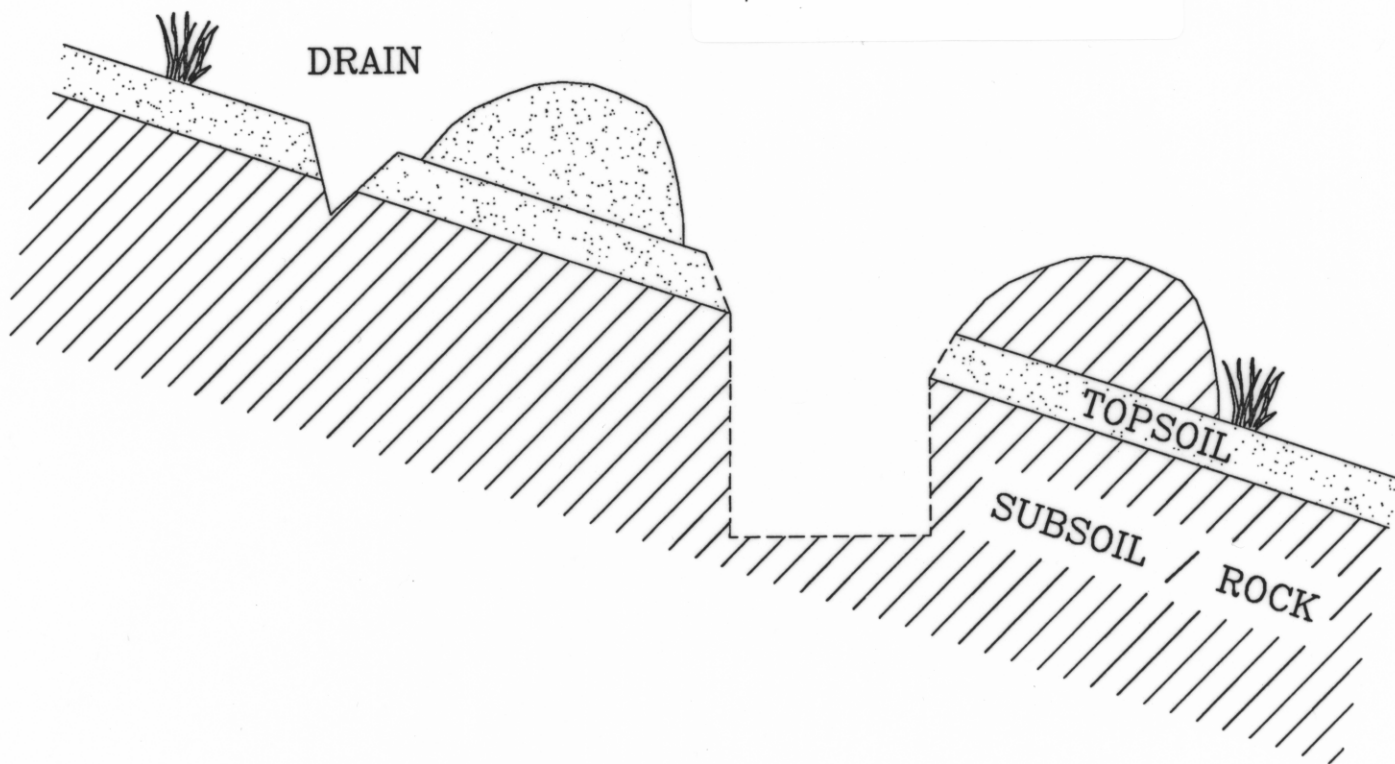

29

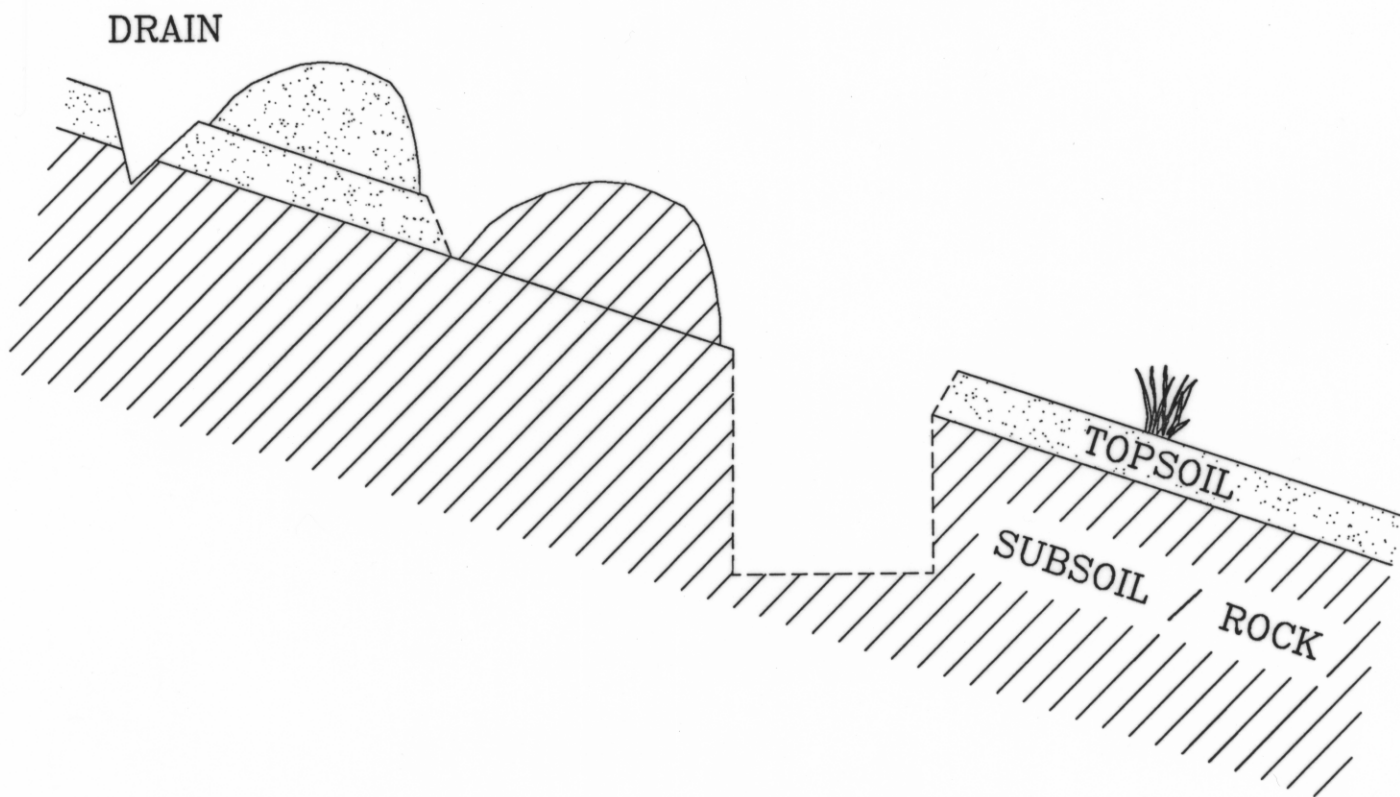

30