


5 cm

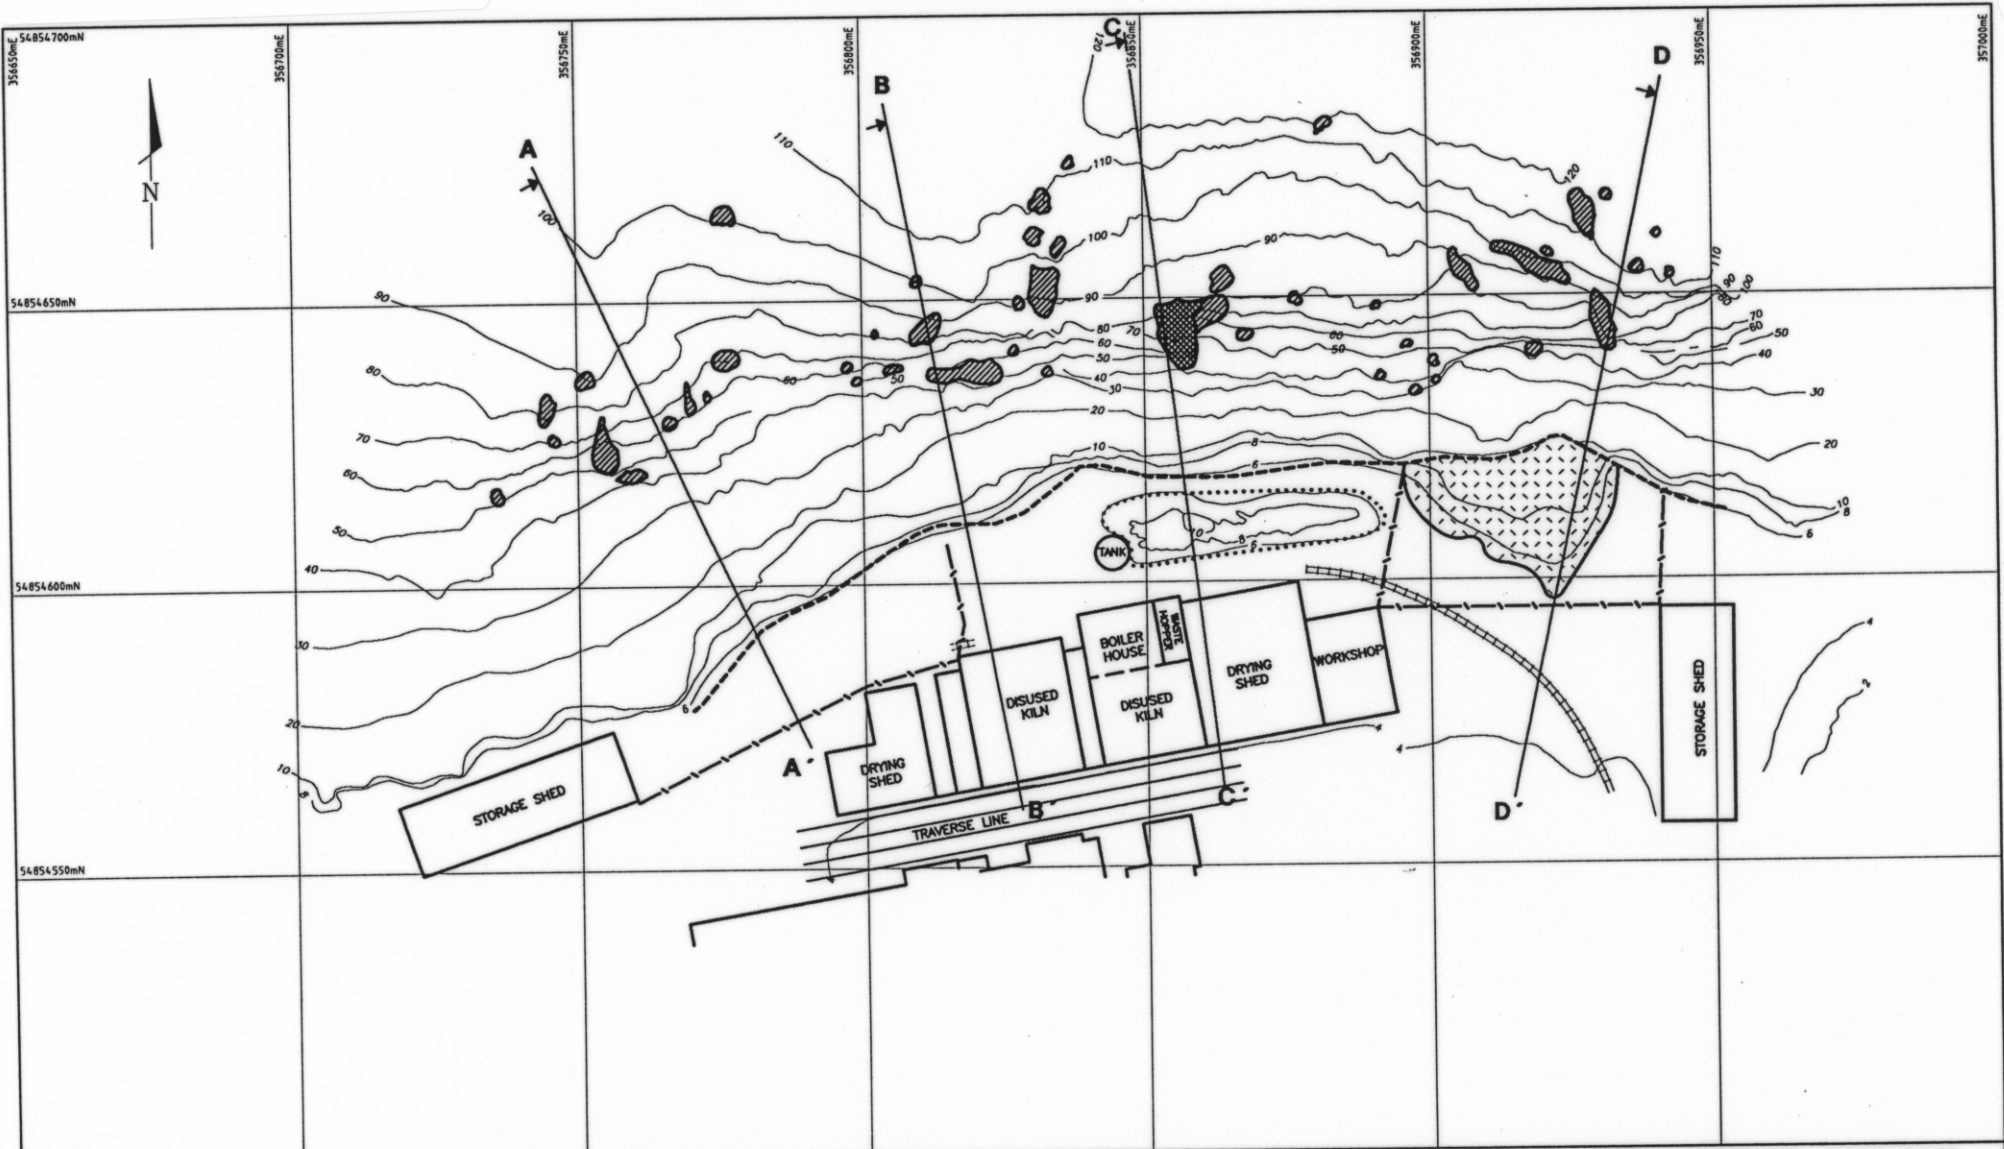

LEGEND

- EXISTING BUND
 - POTENTIALLY UNSTABLE BLOCKS
POSITION IDENTIFIED AND SIZE ESTIMATED BY INSPECTION
 - SCREE SLIDE
 - UNSTABLE COLUMN
POSITION IDENTIFIED AND SIZE ESTIMATED BY INSPECTION
 - EXISTING FENCE
 - CLIFF BASE
 - SECTION LINES
- 0 50 100 m
SCALE

DEPARTMENT OF STATE DEVELOPMENT AND RESOURCES
DIVISION OF MINES

THE NUT - STANLEY SITE PLAN

5437AA

PLAN 5437A
ISSUED: 5/4/93
CONTOUR INFORMATION ADAPTED FROM FIG.1, H.E.C.E.C. REPORT BY F.J.BAYNES, (26/6/90)