



5 cm

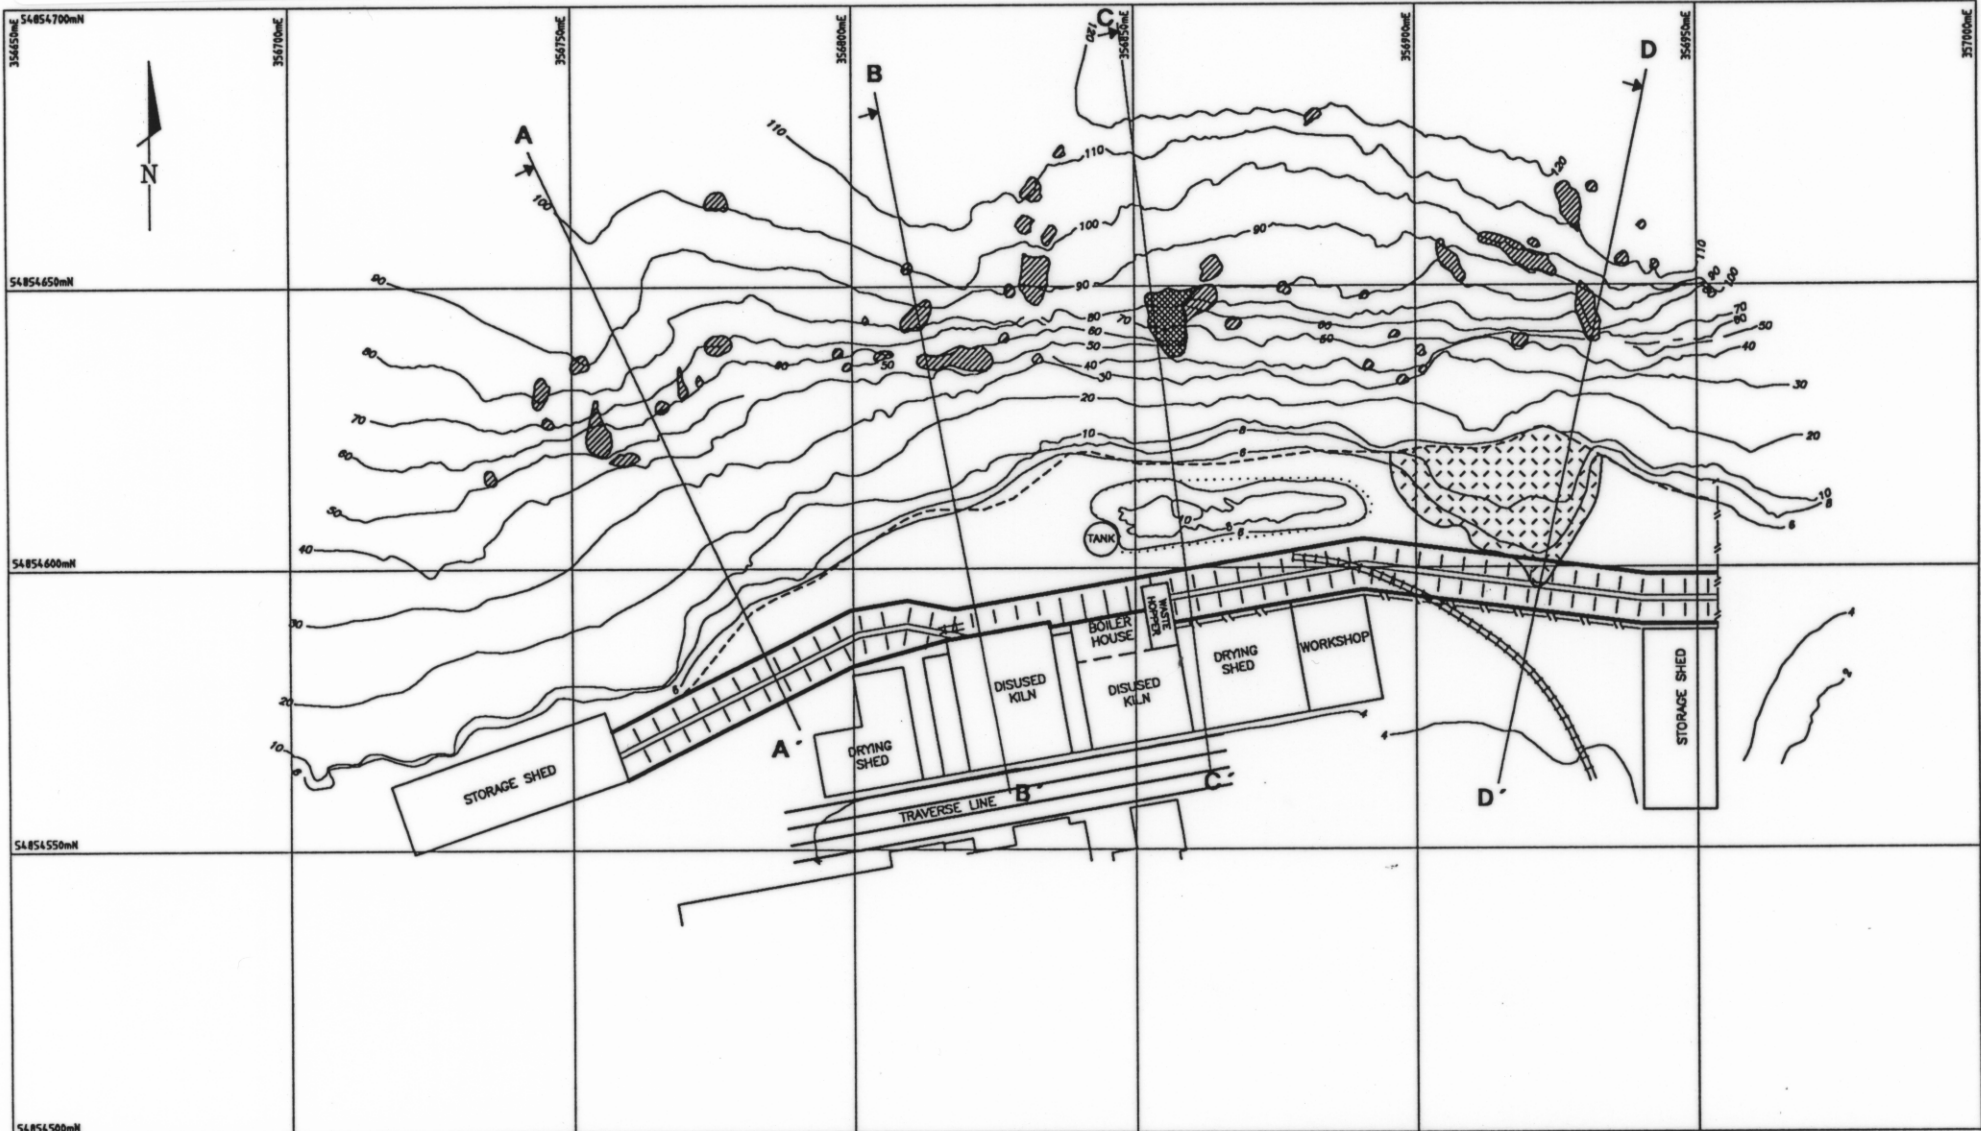

LEGEND

- PROPOSED BUND
- EXISTING BUND
- RELOCATED FENCE
- POTENTIALLY UNSTABLE BLOCKS
POSITION IDENTIFIED AND SIZE ESTIMATED BY INSPECTION
- UNSTABLE COLUMN
POSITION IDENTIFIED AND SIZE ESTIMATED BY INSPECTION
- SCREE SLIDE
- CLIFF BASE
- SECTION LINES

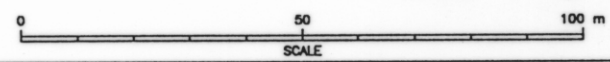

DEPARTMENT OF STATE DEVELOPMENT AND RESOURCES
DIVISION OF MINES

THE NUT - STANLEY SITE PLAN

PROPOSED BUND CONSTRUCTION

CONTOUR INFORMATION ADAPTED FROM FIG.1, H.E.C.E.C. REPORT BY F.J.BAYNES, (26/8/90) PLAN 5437A
ISSUED: 2/4/93

5437AB