


N.  
→

... King's

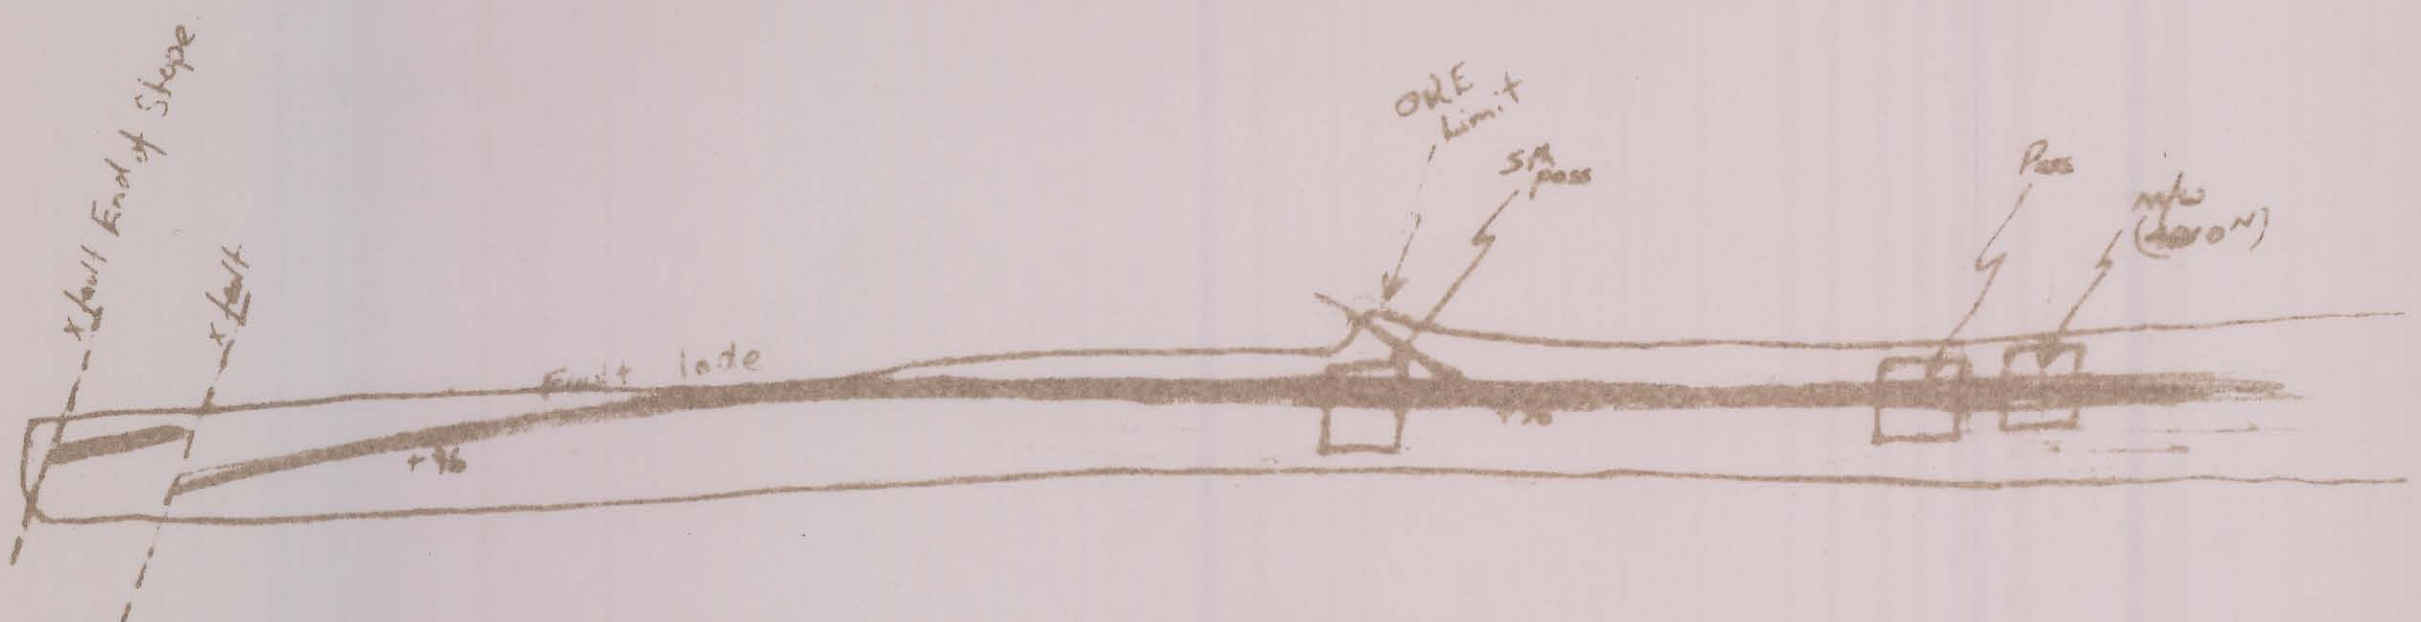

R.L. measured up from 7 level.

A.T. N.L.  
 Plan of Slope bench  
 Sketch only.  
 105 DB 7 level  
 1" = 10' off 30/4/64

34 Ptg SA End

