



Mines Shaft Covers Concrete and Steelwork Details.


01-2158-01 Rev. P1.

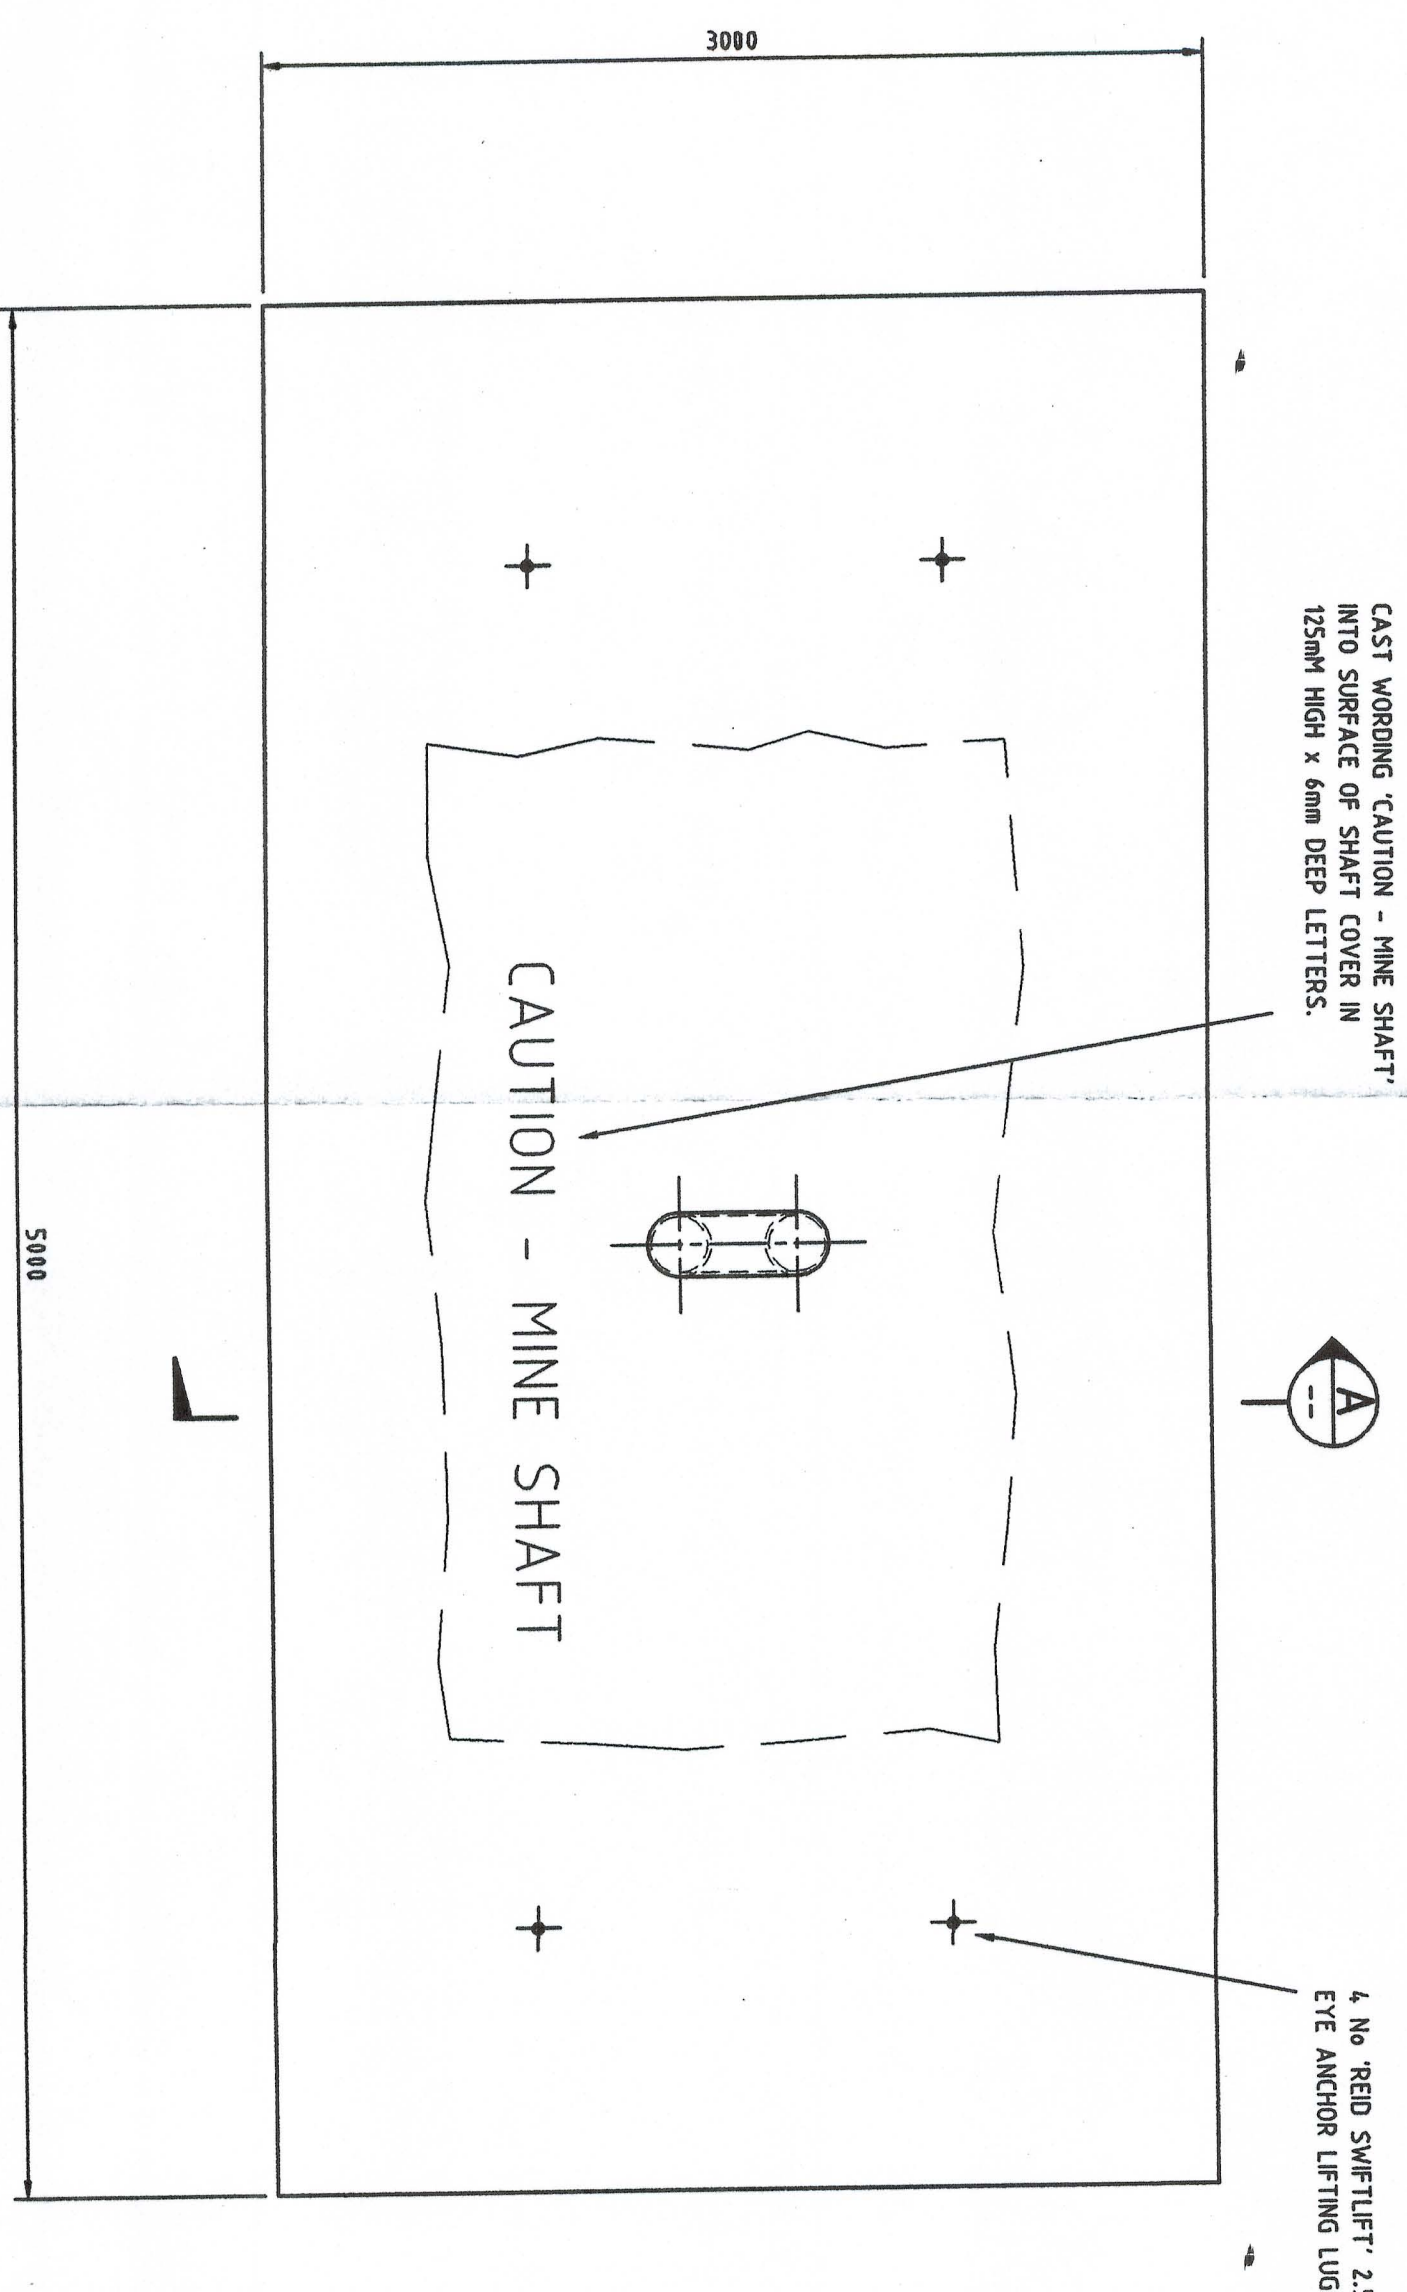


MINE SHAFT W1
RC SHAFT COVER
SCALE 1:20

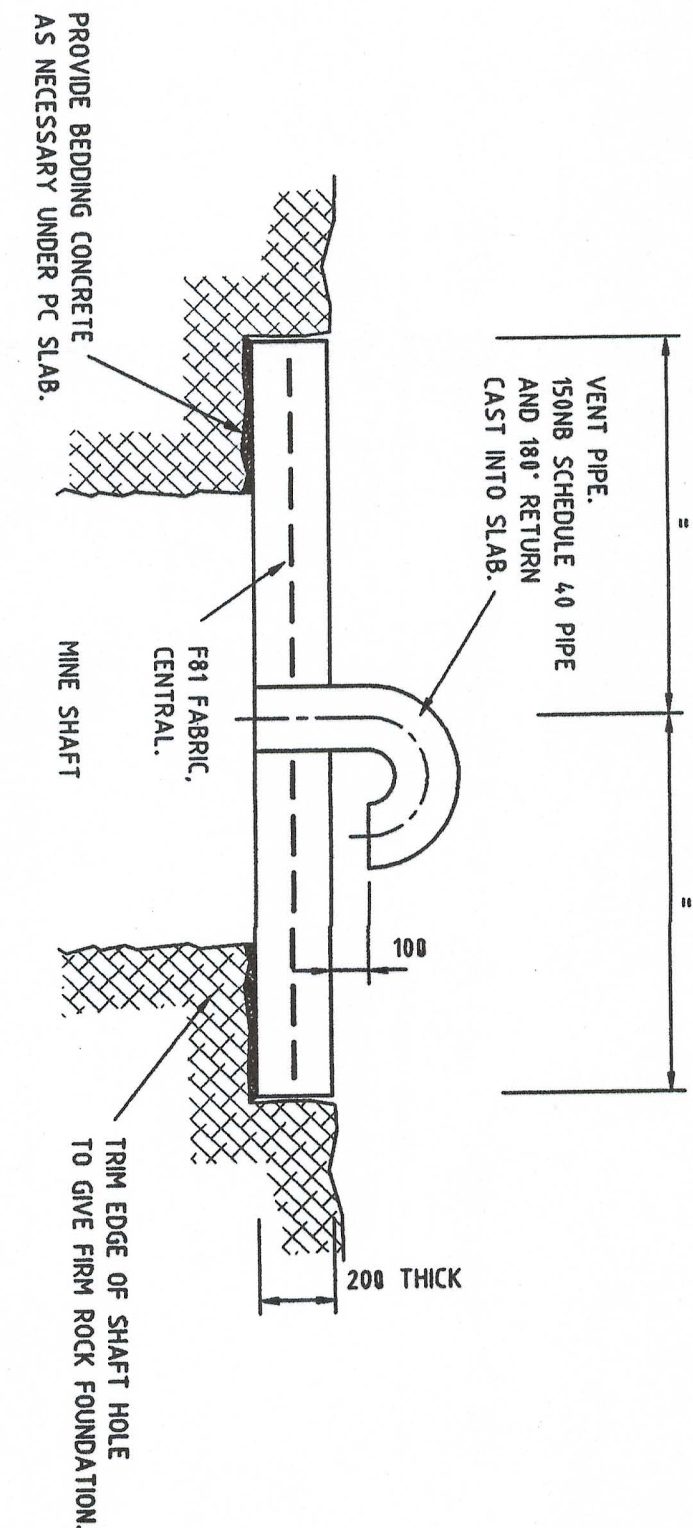

SECTION
MINE SHAFT W1
SCALE 1:20

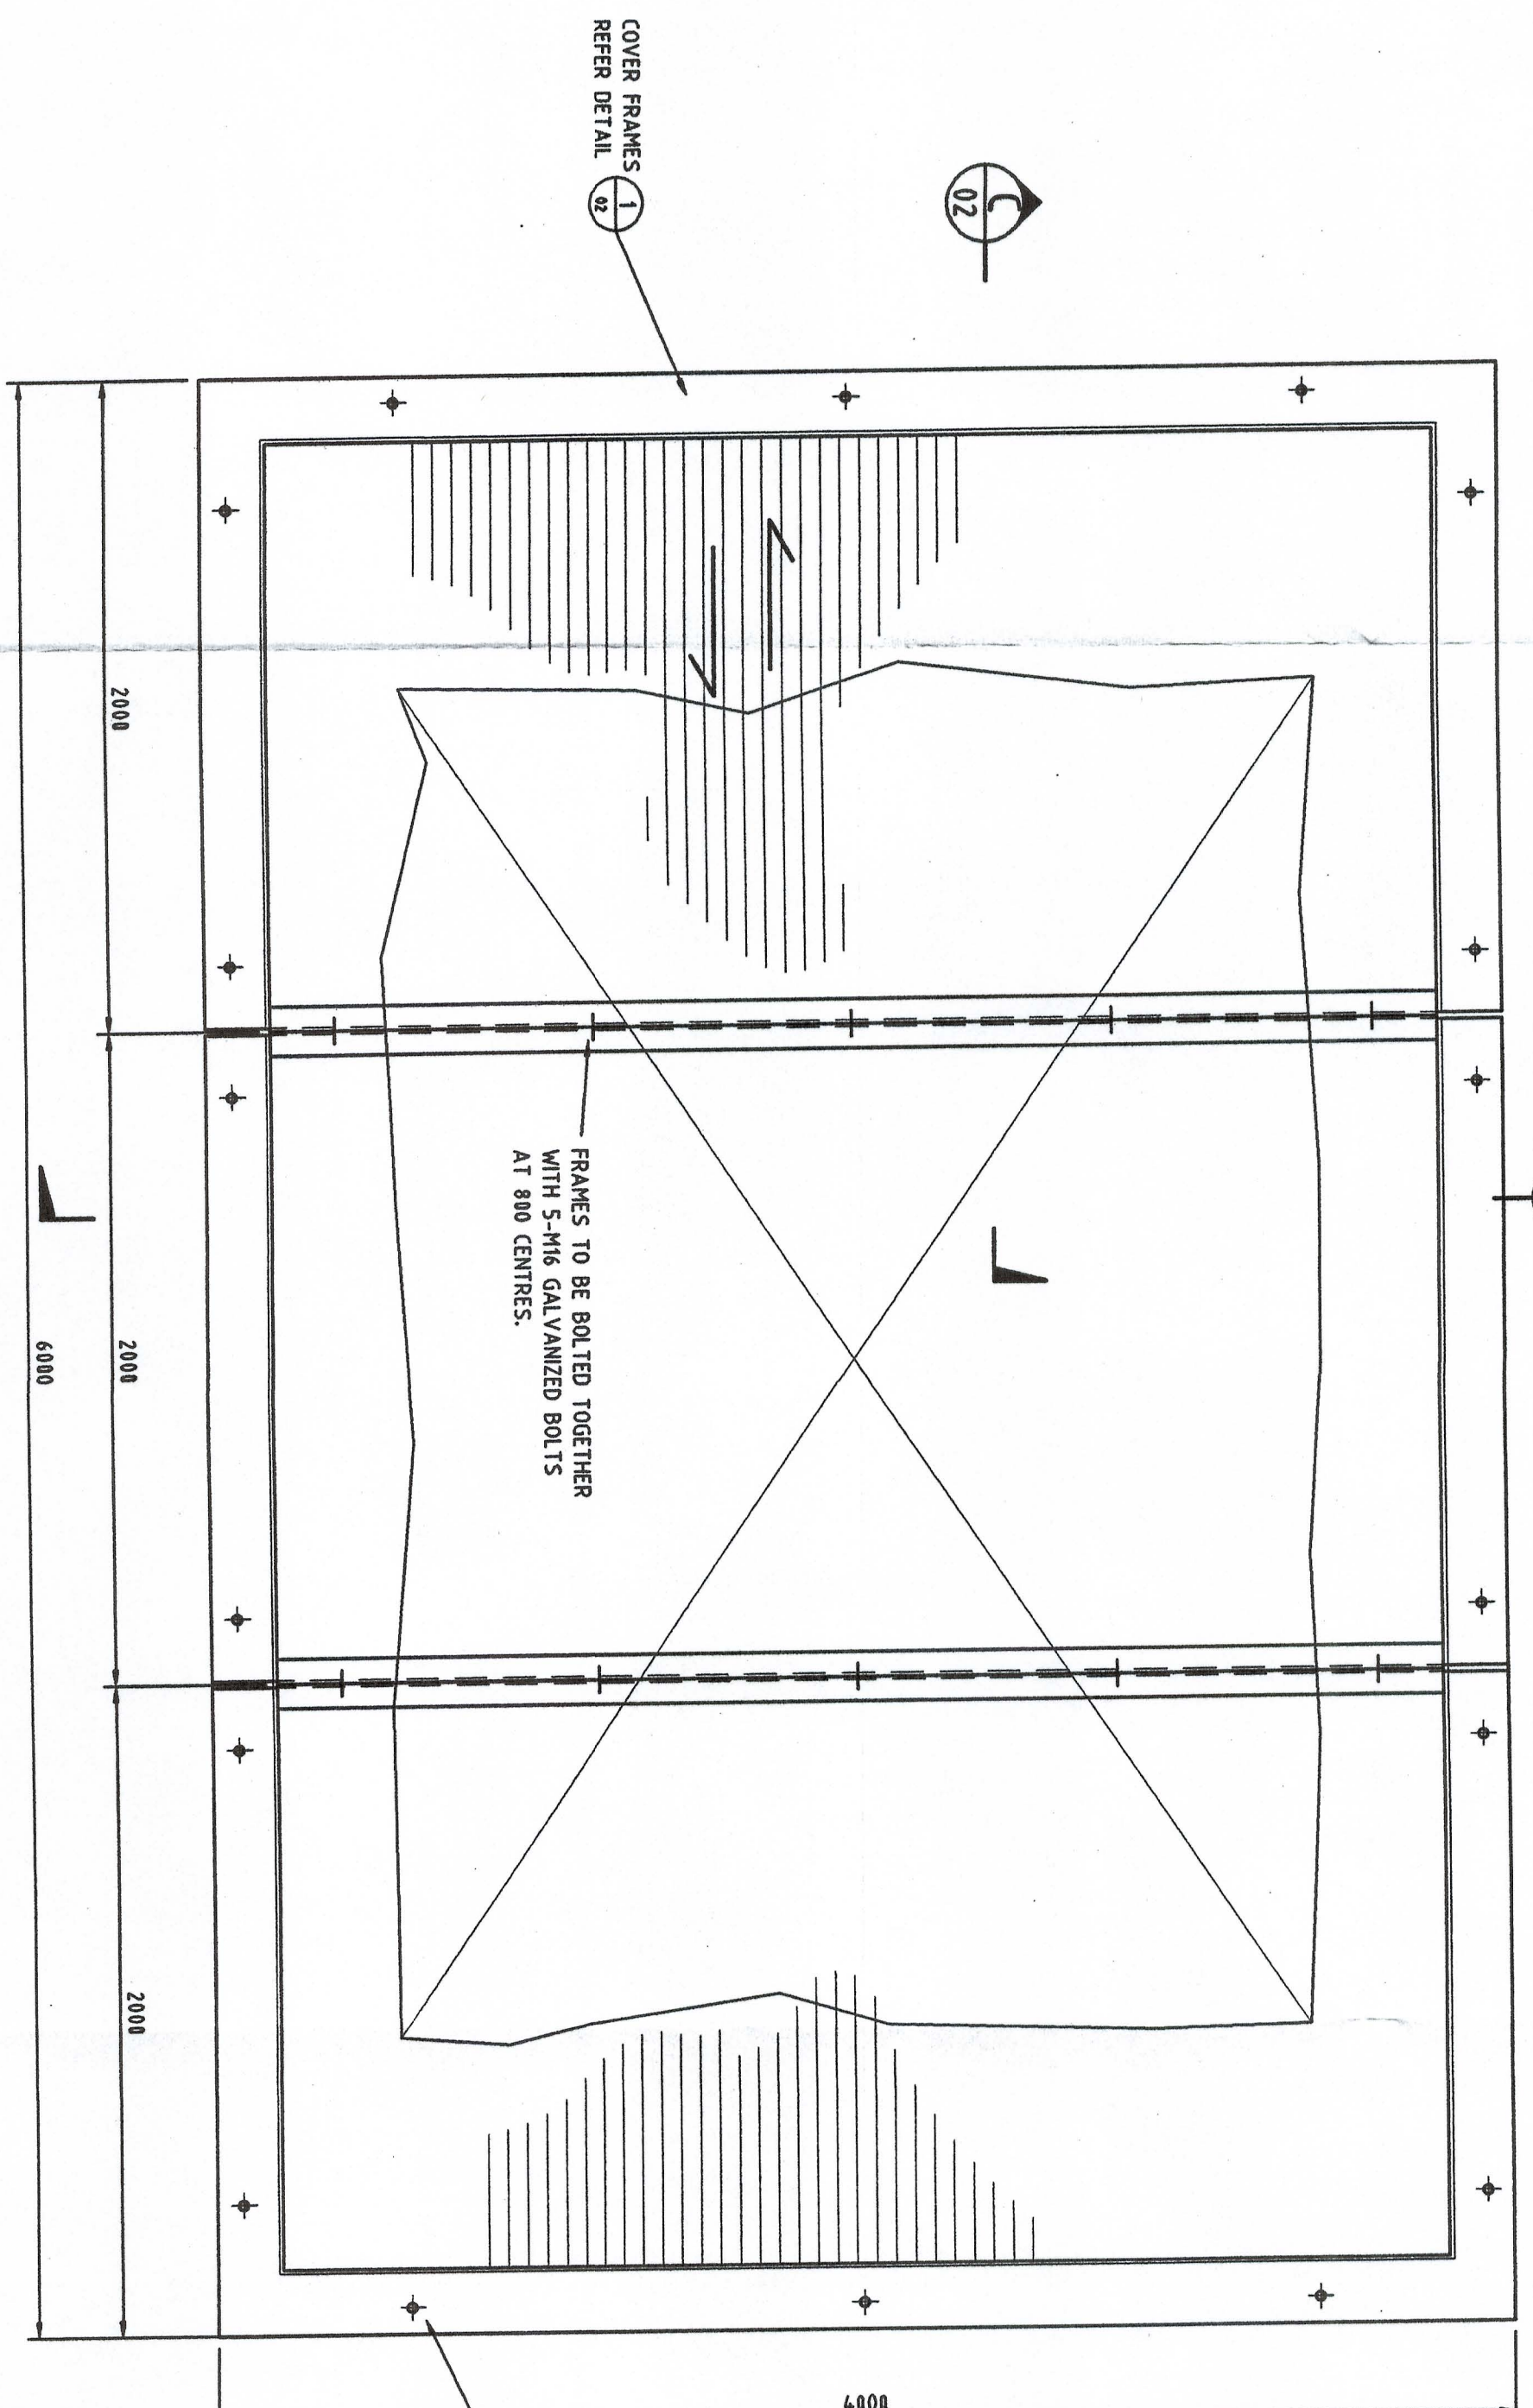

SHAFT W2 COVER - PLAN

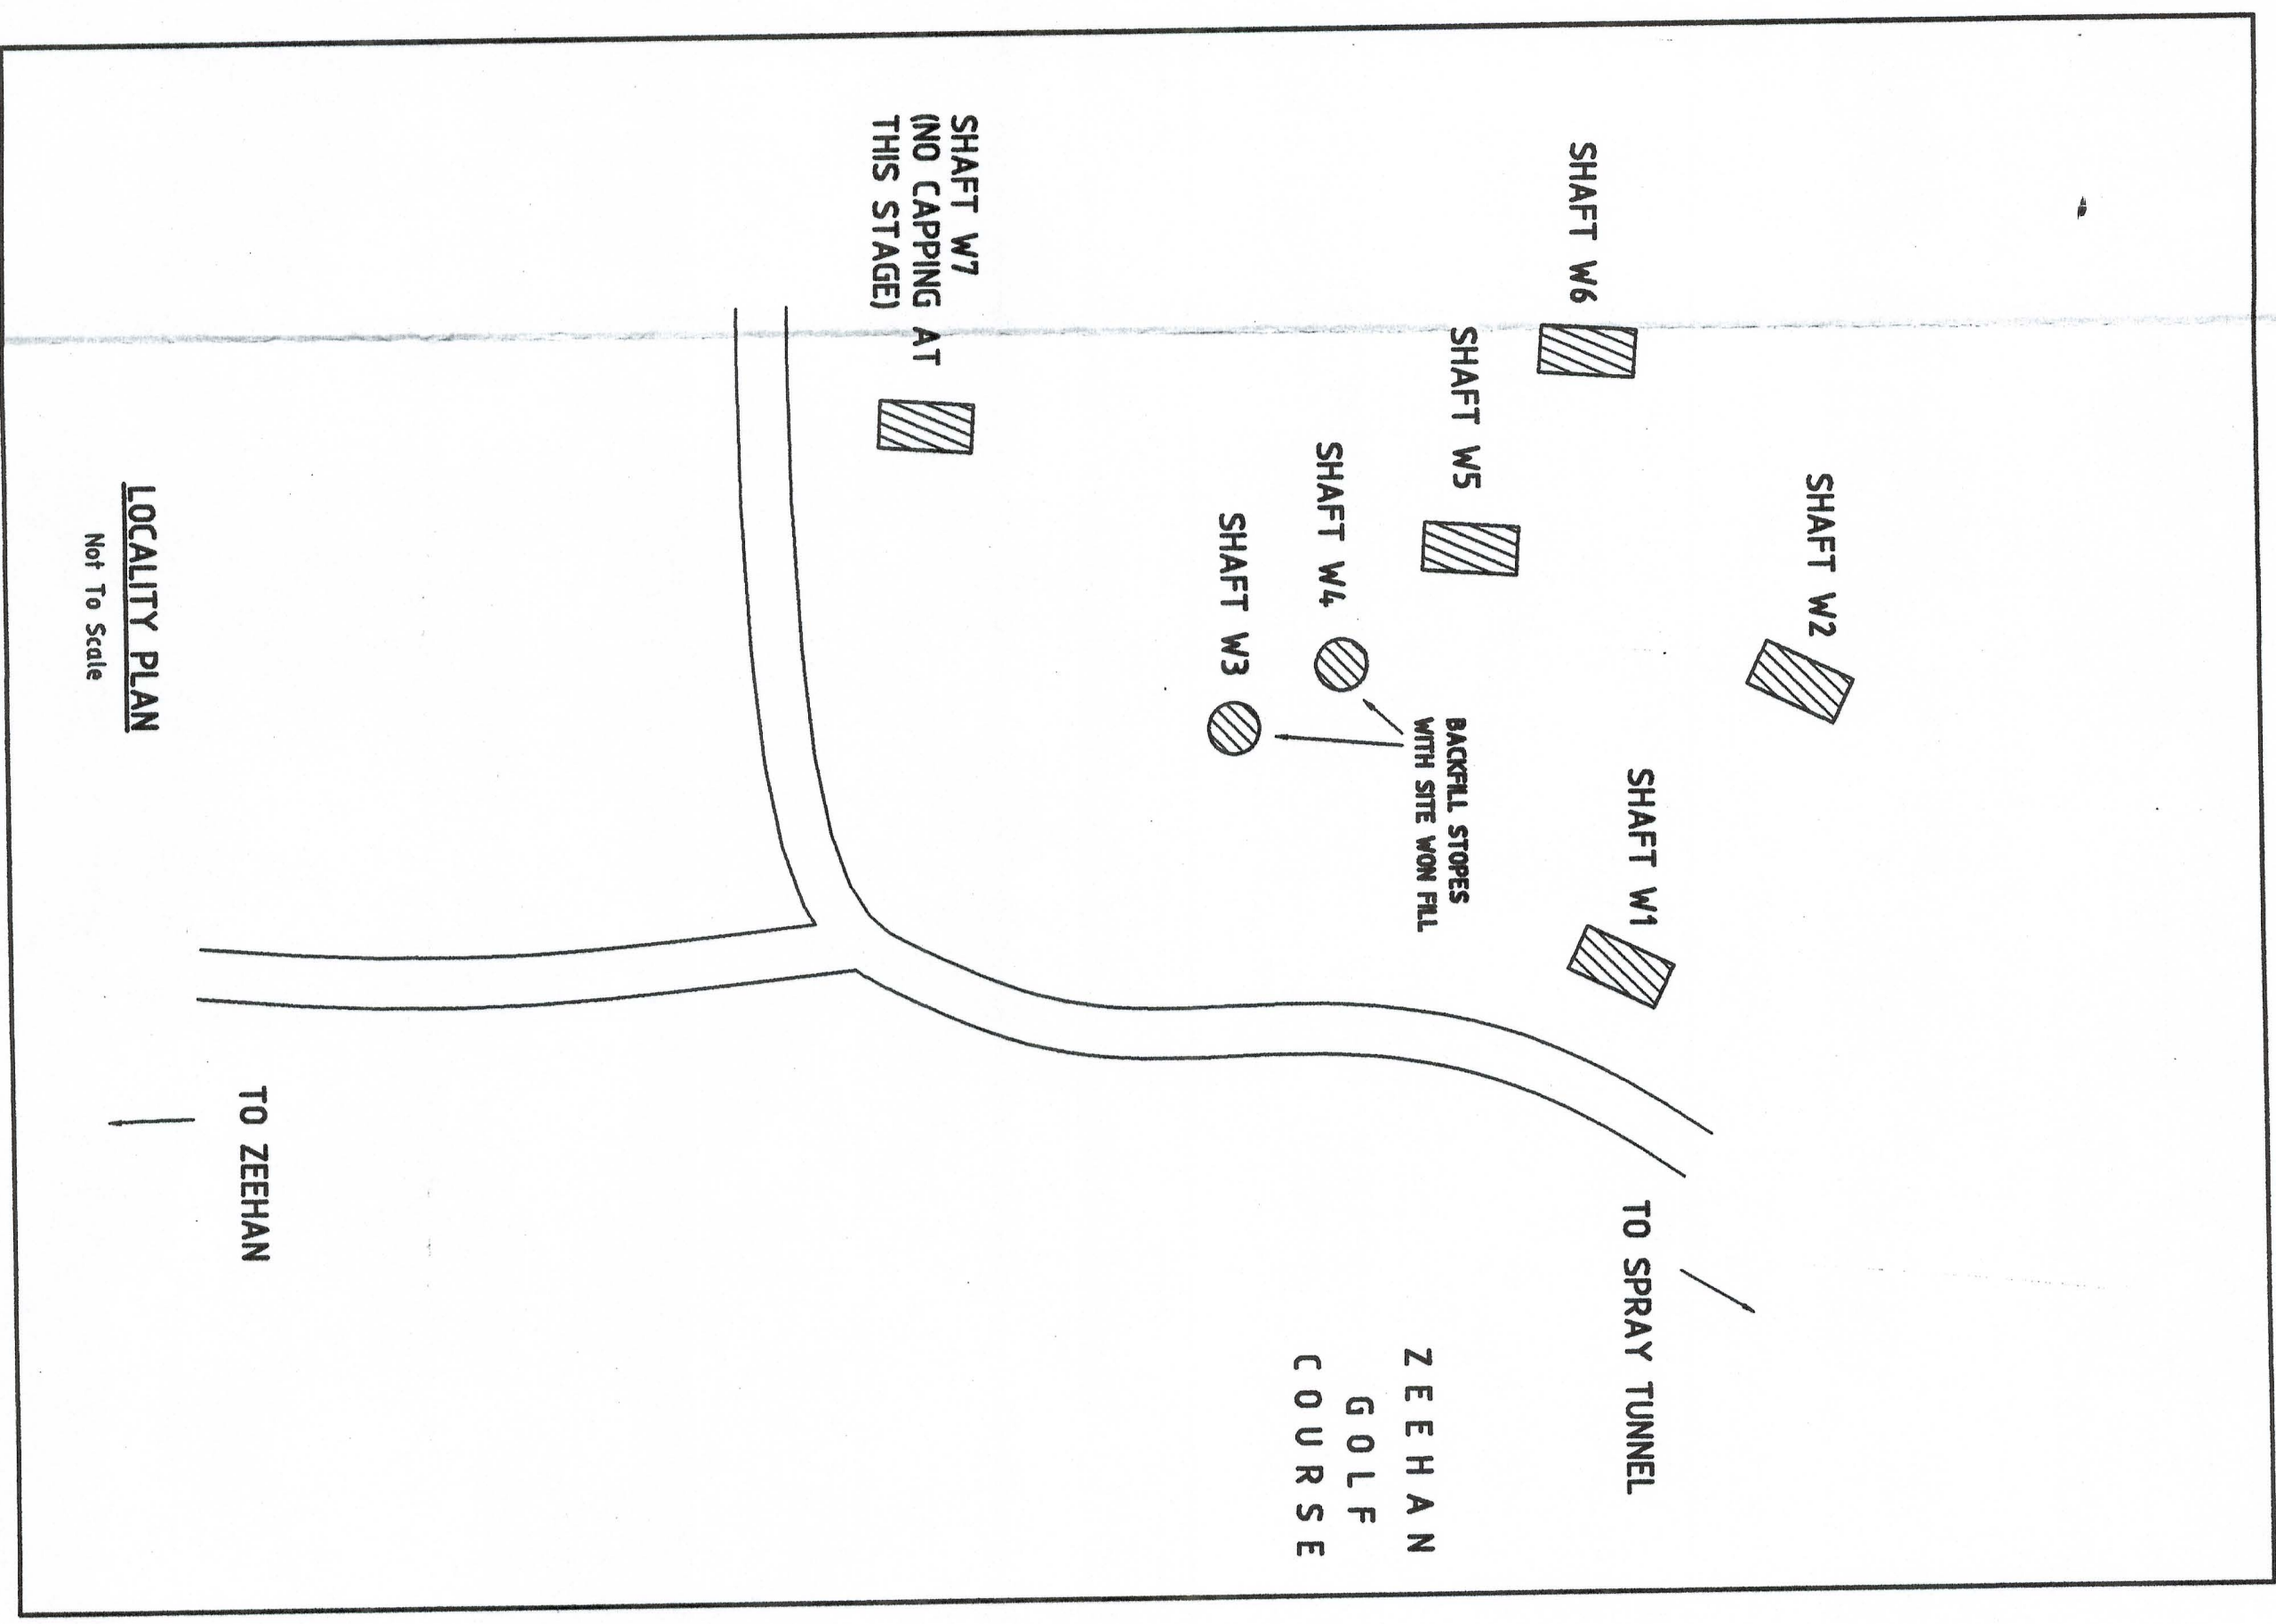

LOCALITY PLAN
Not To Scale

- NOTE:
1. CONCRETE STRENGTH - F_c = 30MPa AT 28 DAYS.
 2. ALL WELDS TO BE 6mm CFW UNLESS NOTED OTHERWISE.
 3. ALL STEELWORK TO BE HOT DIP GALVANIZED AFTER FABRICATION.
 4. ALL BOLTS TO BE GALVANIZED M12,14,16/5 UNLESS OTHERWISE NOTED.
 5. ALL BOLTS TO BE WELL BURRED AFTER INSTALLATION.

REV. No	Date	Description
P1	29/AUG/01	ISSUED FOR TENDER

Design	P.S.	Date	AUG '01	Scale	1:20 UNO	Sheet	A1
Drawn	B.T.S.	Date	AUG '01	File	MINES-13		
Design Check		Date		Controlled Document	Yes	No	
Drawing Check		Date		Approved			Director

Client & Project	MINERAL RESOURCES TASMANIA ARGENT SHAFT CAPPING ZEEHAN
Drawing Title	MINE SHAFT COVERS CONCRETE AND STEELWORK DETAILS TENDER ISSUE
Acad Name	215801
Geocomp No.	
Issue	
Drawing No.	01 - 2158 - 01
Rev	P1

Thompson & Brett Pty. Ltd.
Consulting Engineers
6 Boyfield Street,
Remy Park, 7018
Phone (03) 9244 6633
Fax (03) 9244 6221
E-mail: thb@thompsonandbrett.com.au

