


SHAFT W7 COVER - PLAN

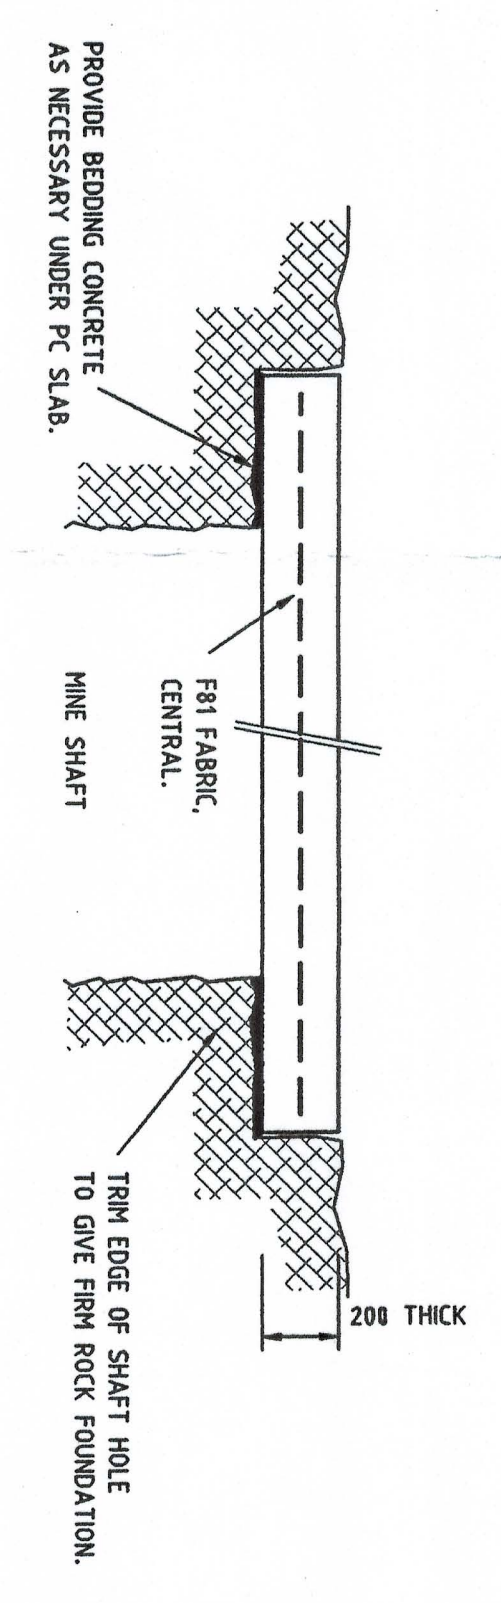

SECTION A
MINE SHAFT W7
SCALE 1:20

- NOTE:
1. CONCRETE STRENGTH - F_c = 32MPa AT 28 DAYS.
 2. ALL WELDS TO BE 6mm CPW UNLESS NOTED OTHERWISE.
 3. ALL STEELWORK TO BE HOT DIP GALVANIZED AFTER FABRICATION.
 4. ALL BOLTS TO BE GALVANIZED M12/4.8/S UNLESS OTHERWISE NOTED.
 5. ALL BOLTS TO BE WELL BURRED AFTER INSTALLATION

REV. No	Date	Description

Design	P.S	Date	SEPT. 2001	Scale	1:20 UNO	Sheet	A1
Drawn	N.T.	Date	SEPT. 2001	File	MINES-13		
Design Check		Date		Controlled Document	Yes		
Drawing Check		Date		Approved			

Client & Project
MINERAL RESOURCES TASMANIA
ARGENT SHAFT CAPPING
ZEEHAN

Drawing Title	MINE SHAFT COVERS AND STEELWORK DETAILS
Acad Name	215803
Issue	
Drawing No.	01 - 2158 - 03
Rev.	

Thompson & Brett Pty. Ltd.
 Consulting Engineers
 6 Boyfield Street,
 Rosny Park, 7018
 Phone (03) 6244 6633
 Fax (03) 6244 6221
 E-mail: thompson@tandb.com.au

