



7.78.  
S. 86.

6399

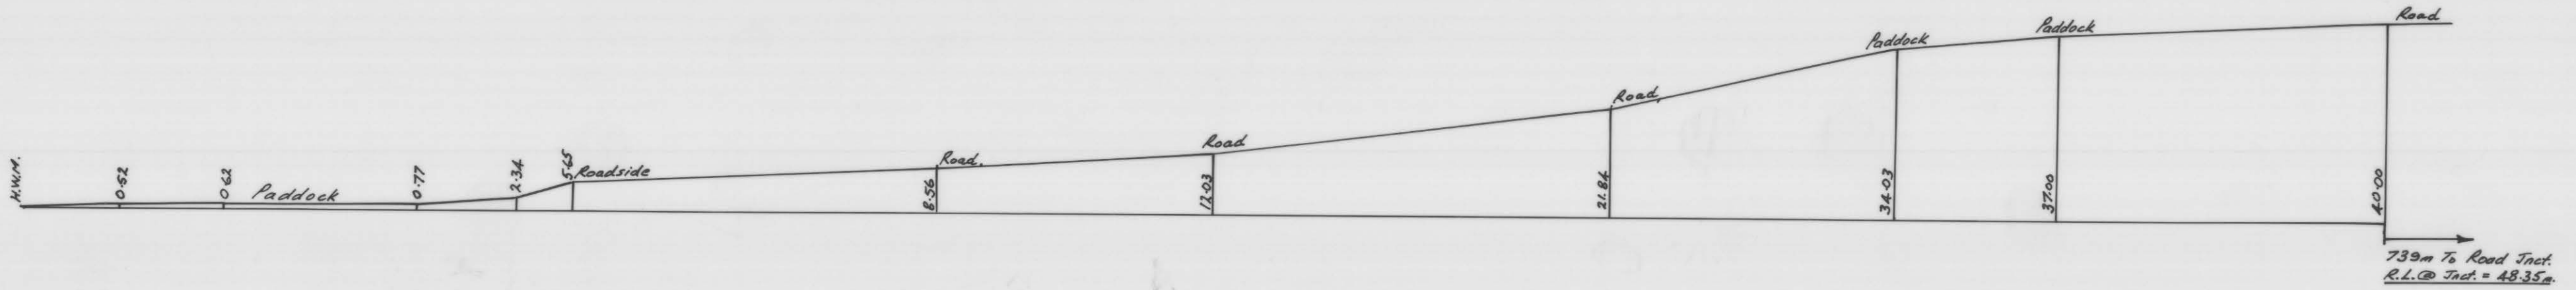

STANLEY - GREEN HILLS ROAD / WEST - PROFILE  
— Scale 1:1000 —

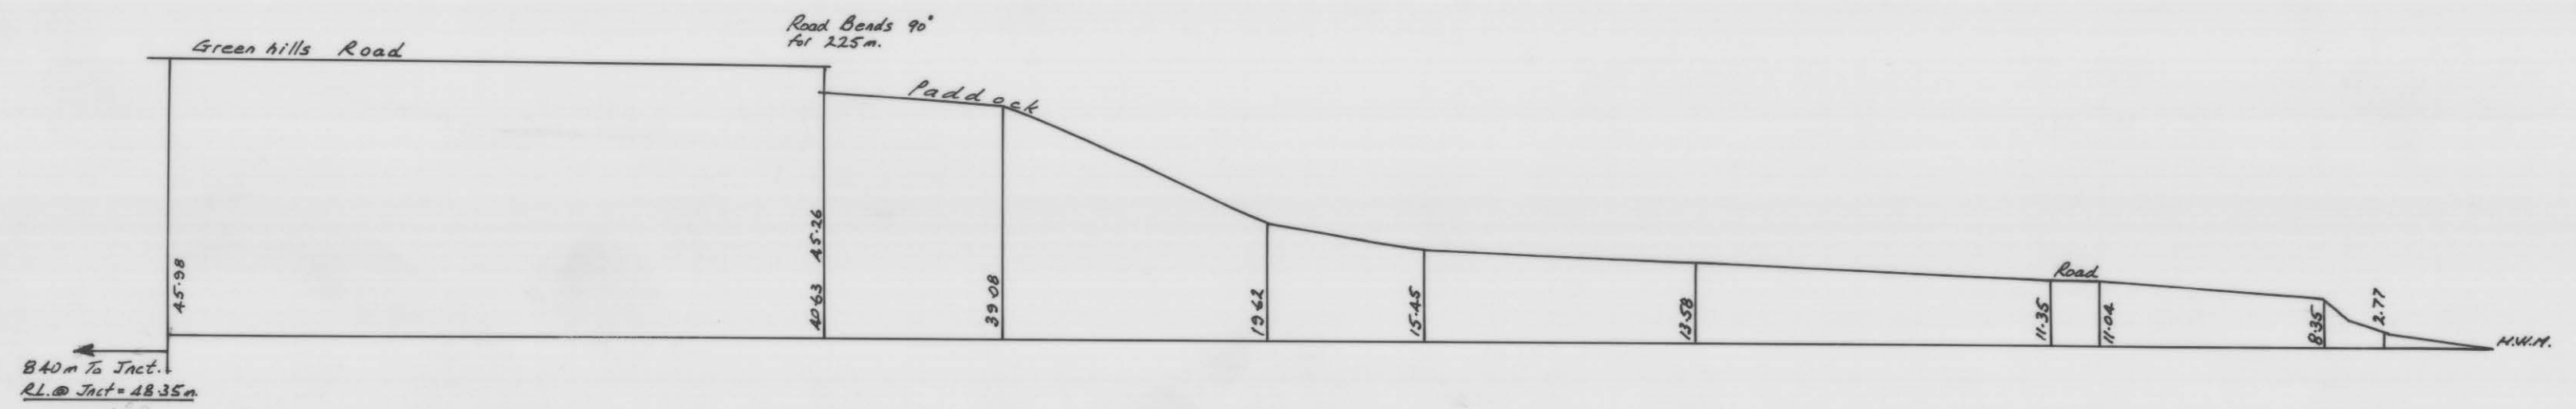

STANLEY - GREEN HILLS ROAD / EAST - PROFILE  
— Scale 1:1000 —

MINES DEPT.  
TACHEOMETRIC SURVEY BY G. BENN.  
JULY / AUG. 1978

6399

