

5 cm
6476

6476


3760A. M.D.O.
S. 35.



DEPT OF MINES
SURVEYED 1972
COMPILED AND DRAWN BY G.BENN

MT. NICHOLAS / CORNWALL COAL Co.
Scale 1: 7920

PLAN No. 3760.A.

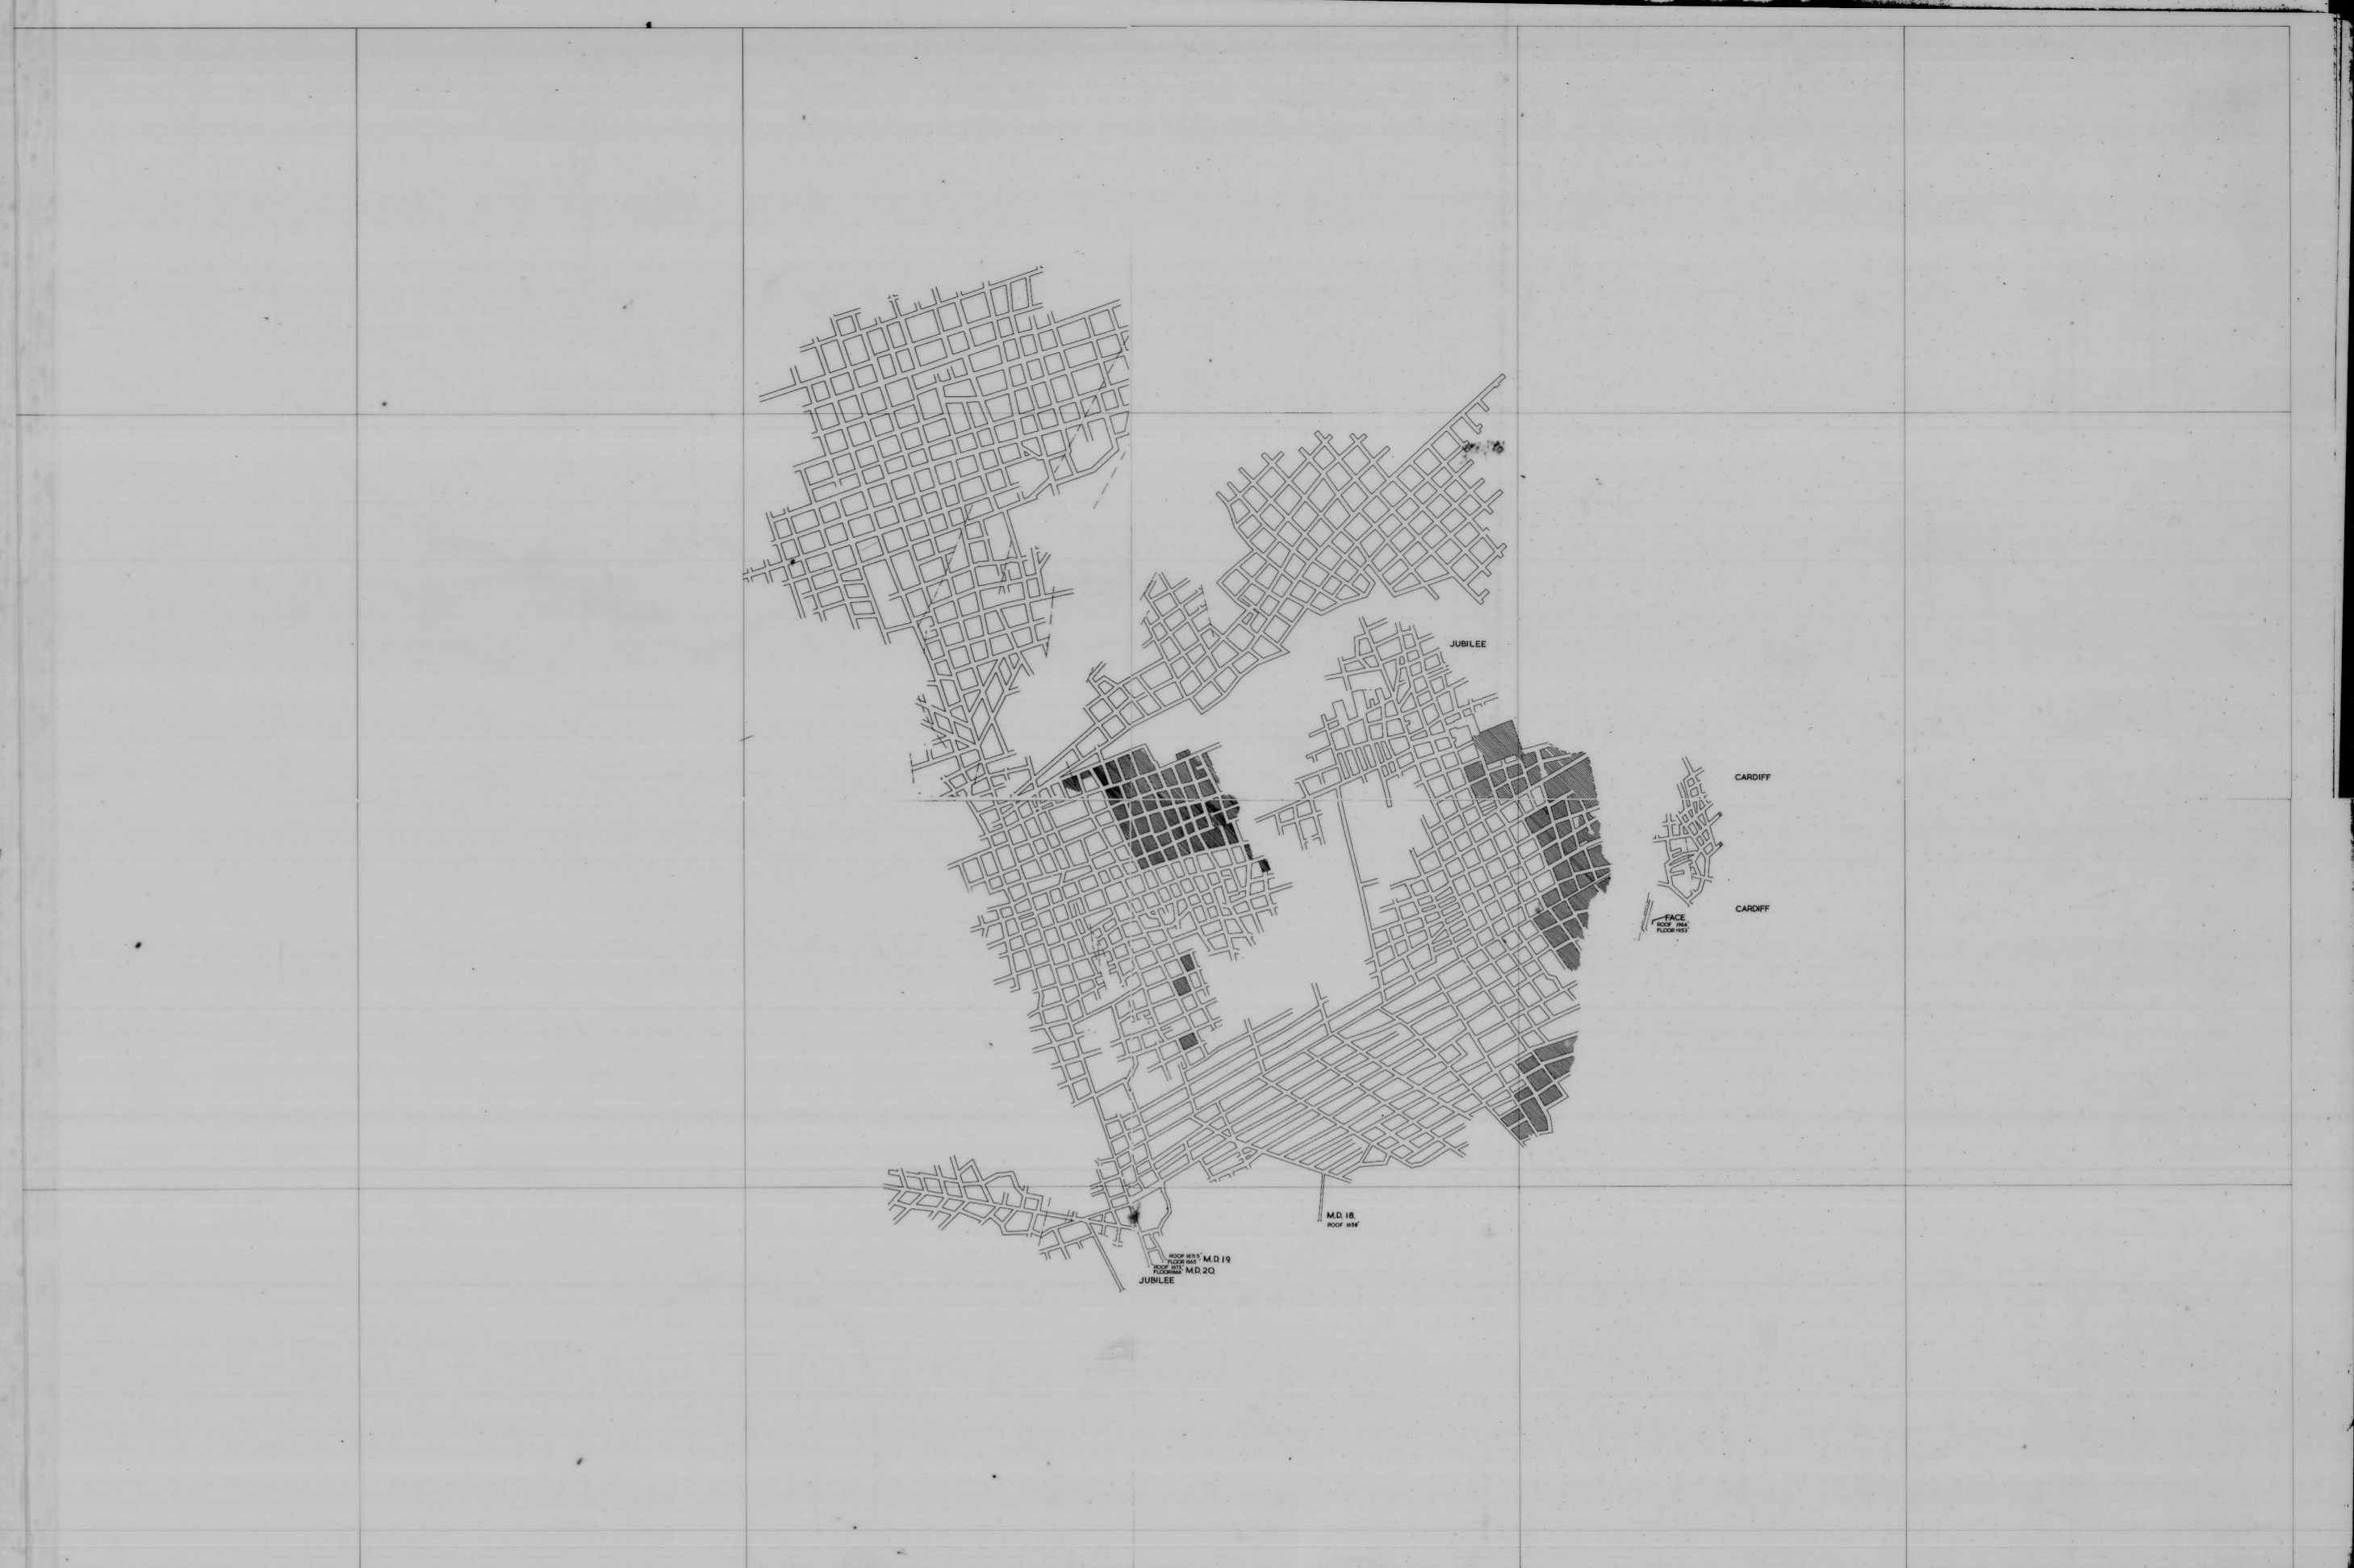

JUBILEE COAL MINE
ST MARYS
Scale 1

JUBILEE & CARDIFF COAL MINES
ST MARYS
Scale 1