



5 cm

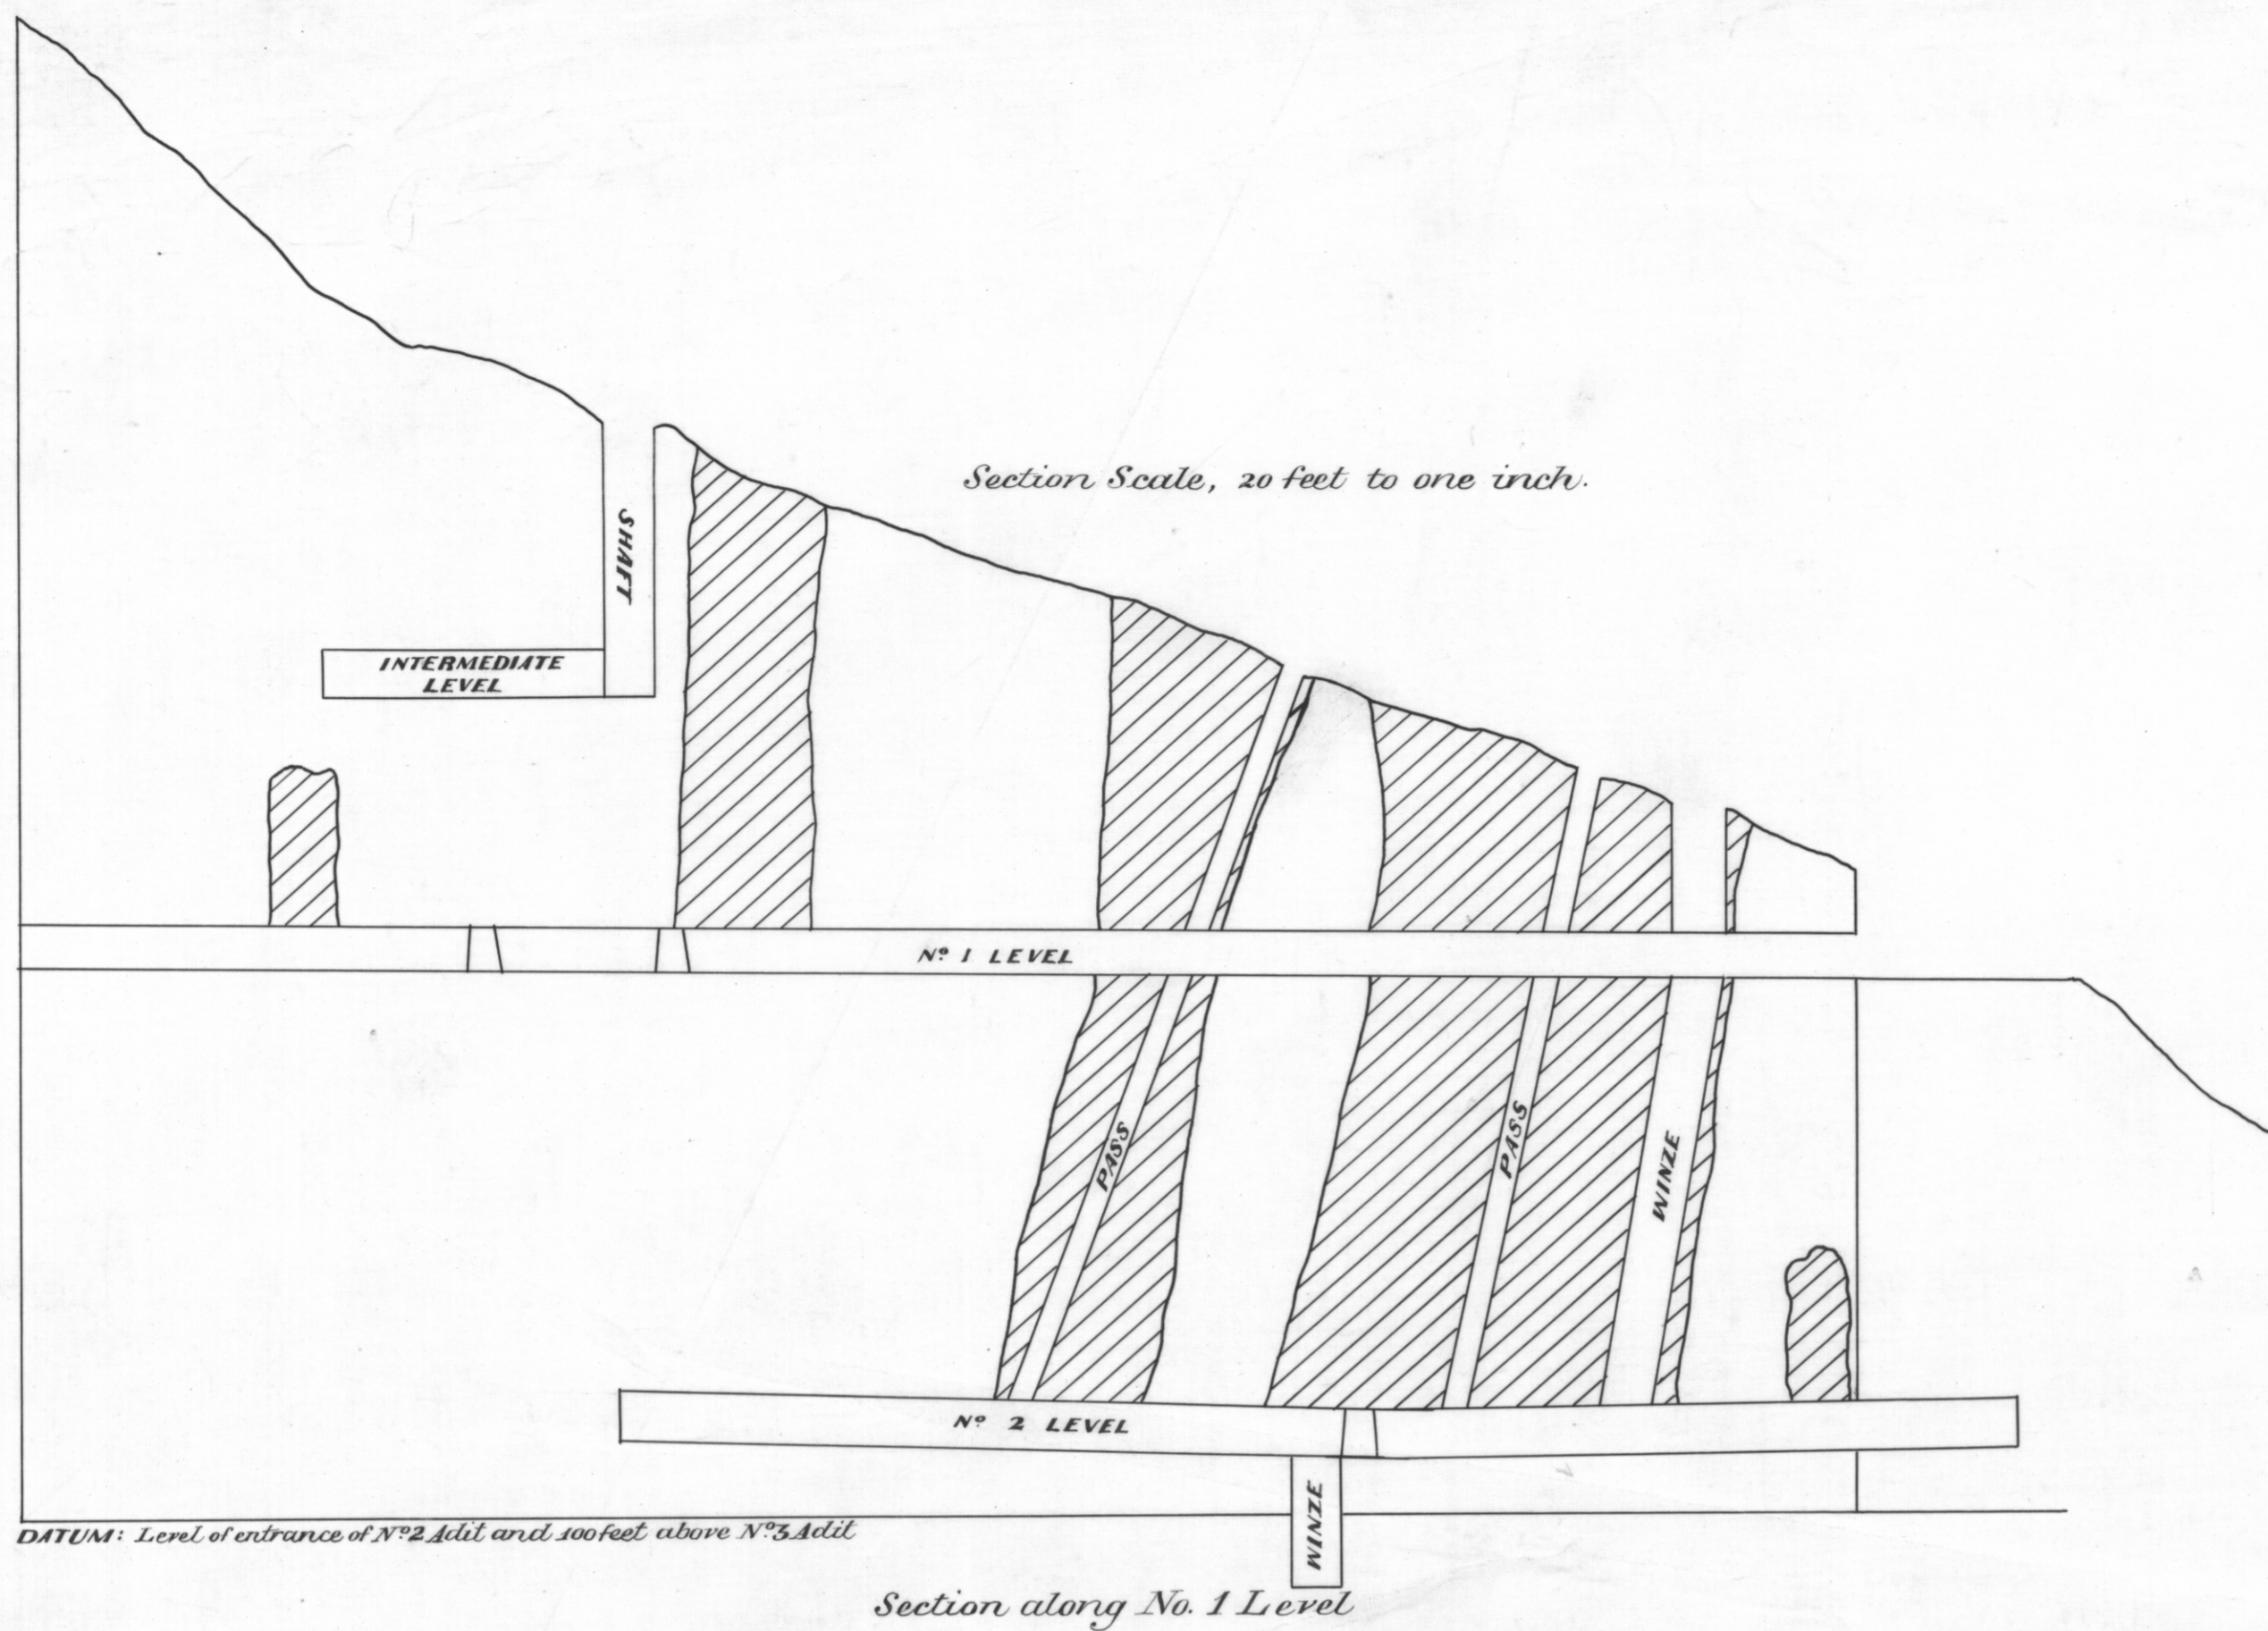


No. 3 LEVEL

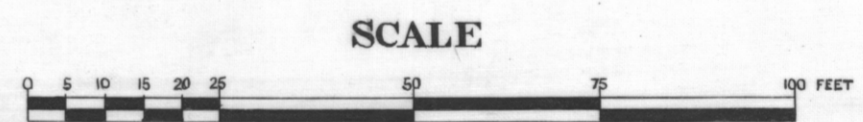

SECTION AND PLAN OF UNDERGROUND WORKINGS
CENTRAL RINGAROOMA MINE

After P.H.W. Sams Authorised Surveyor 1901

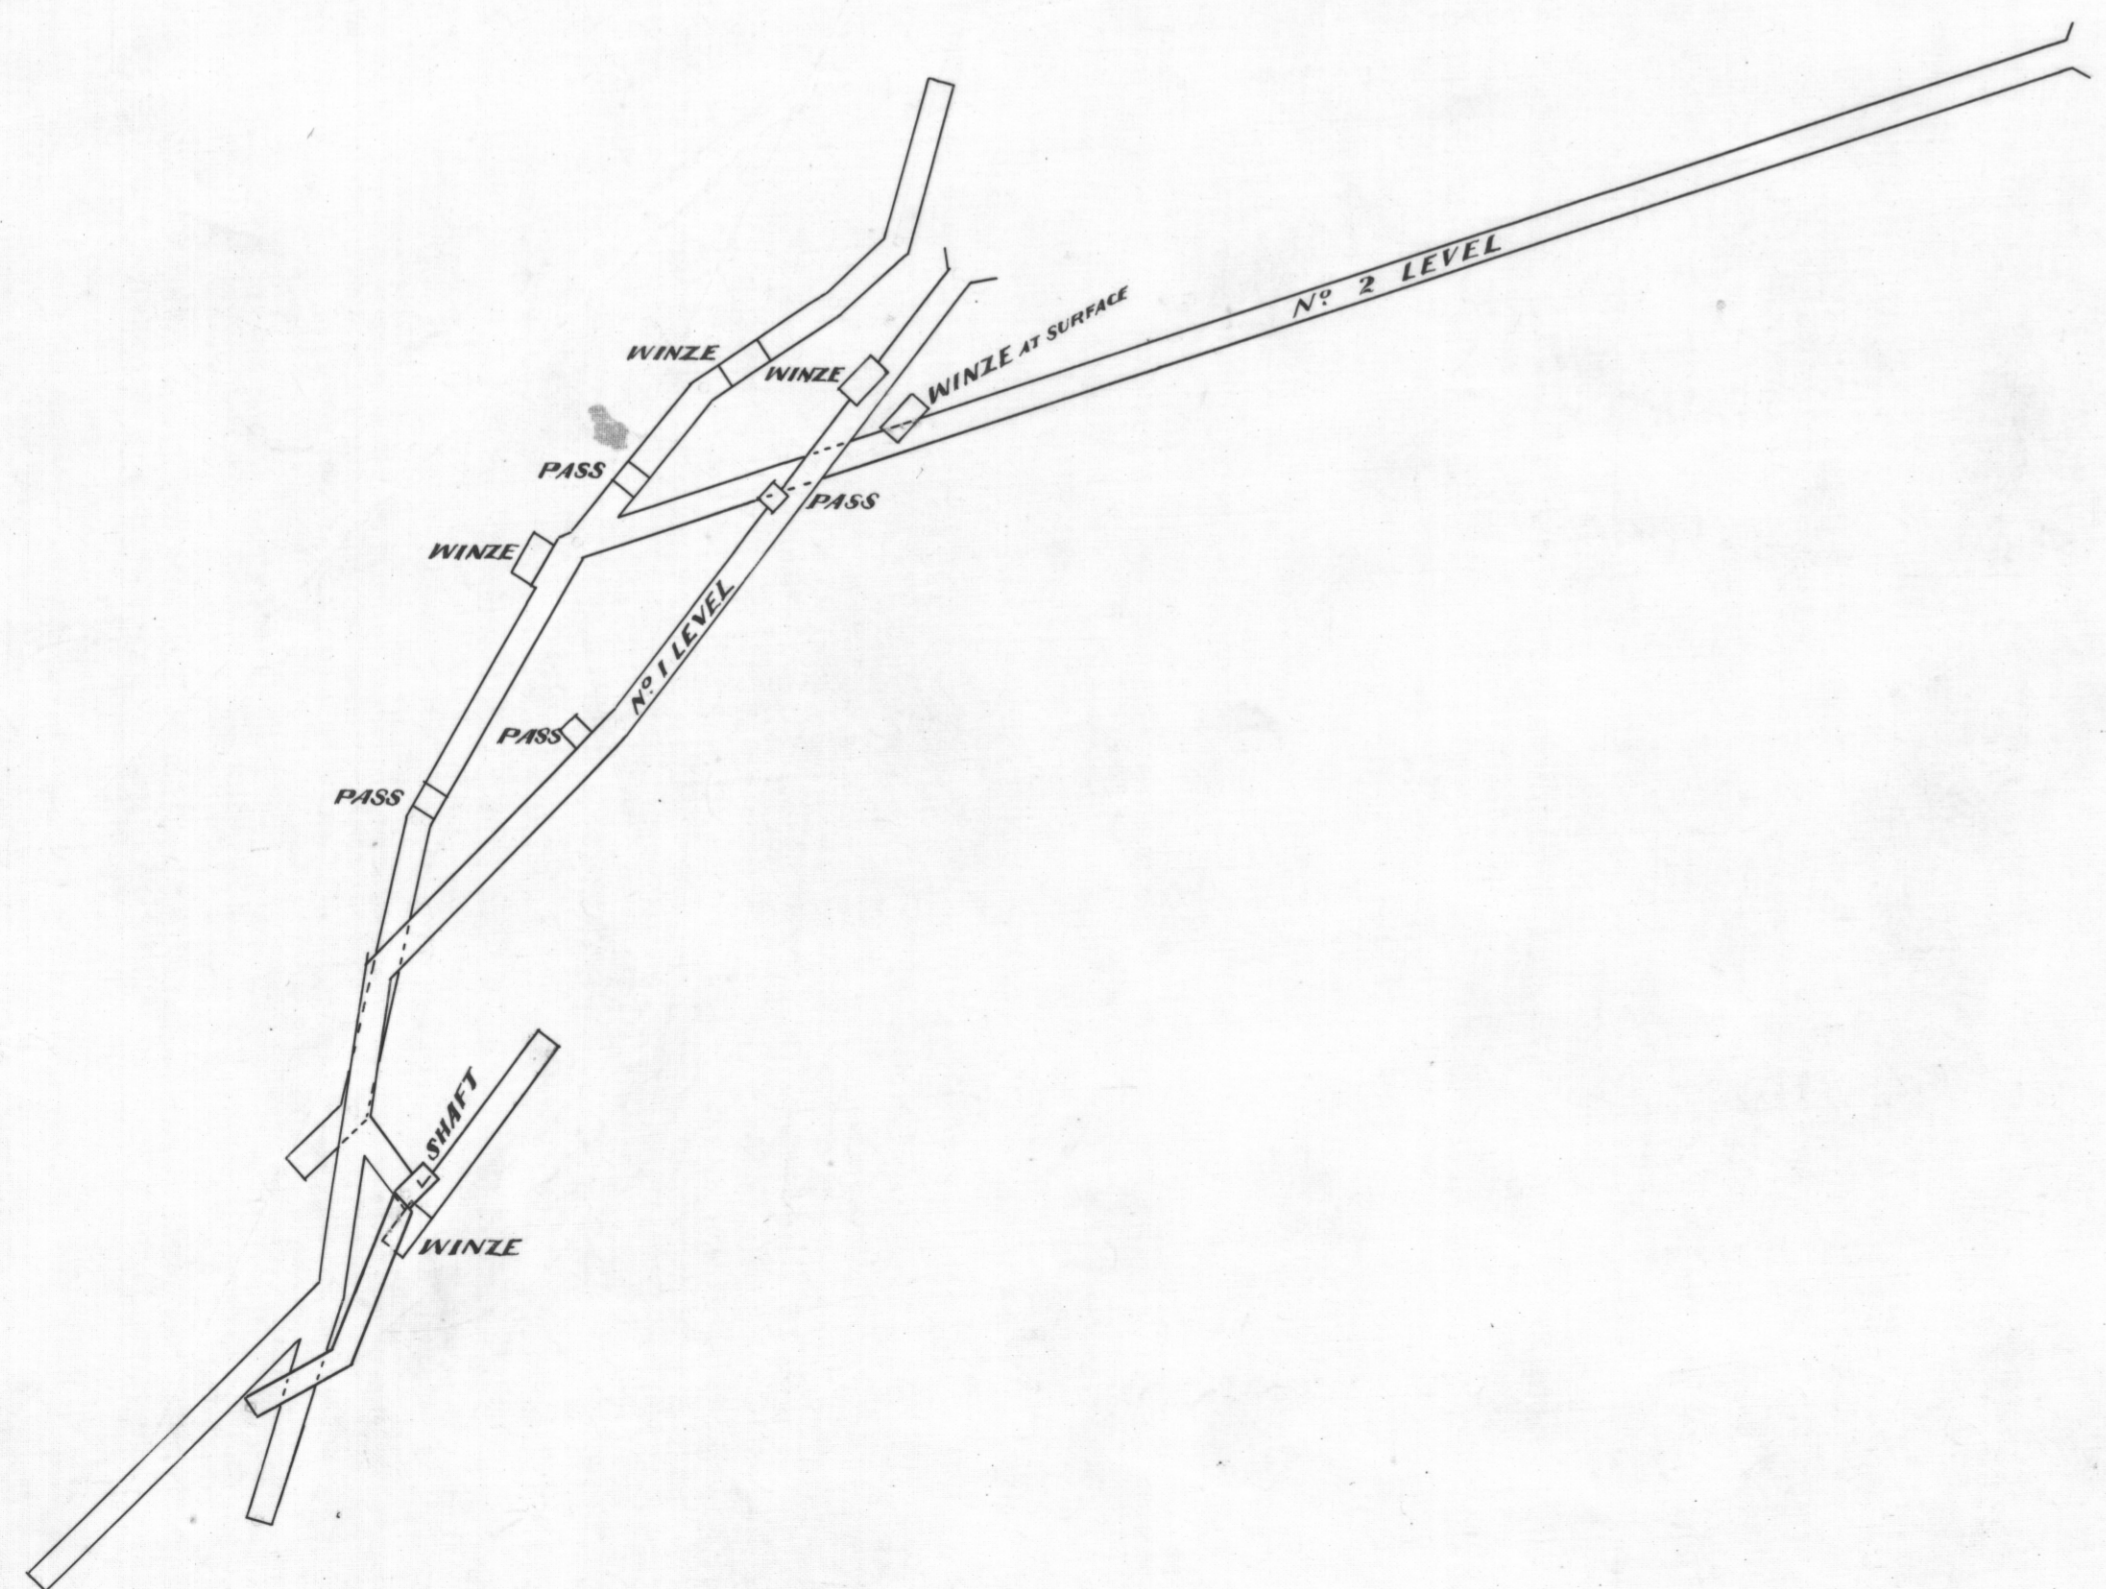

718 F/40