


718 L

40

5 cm

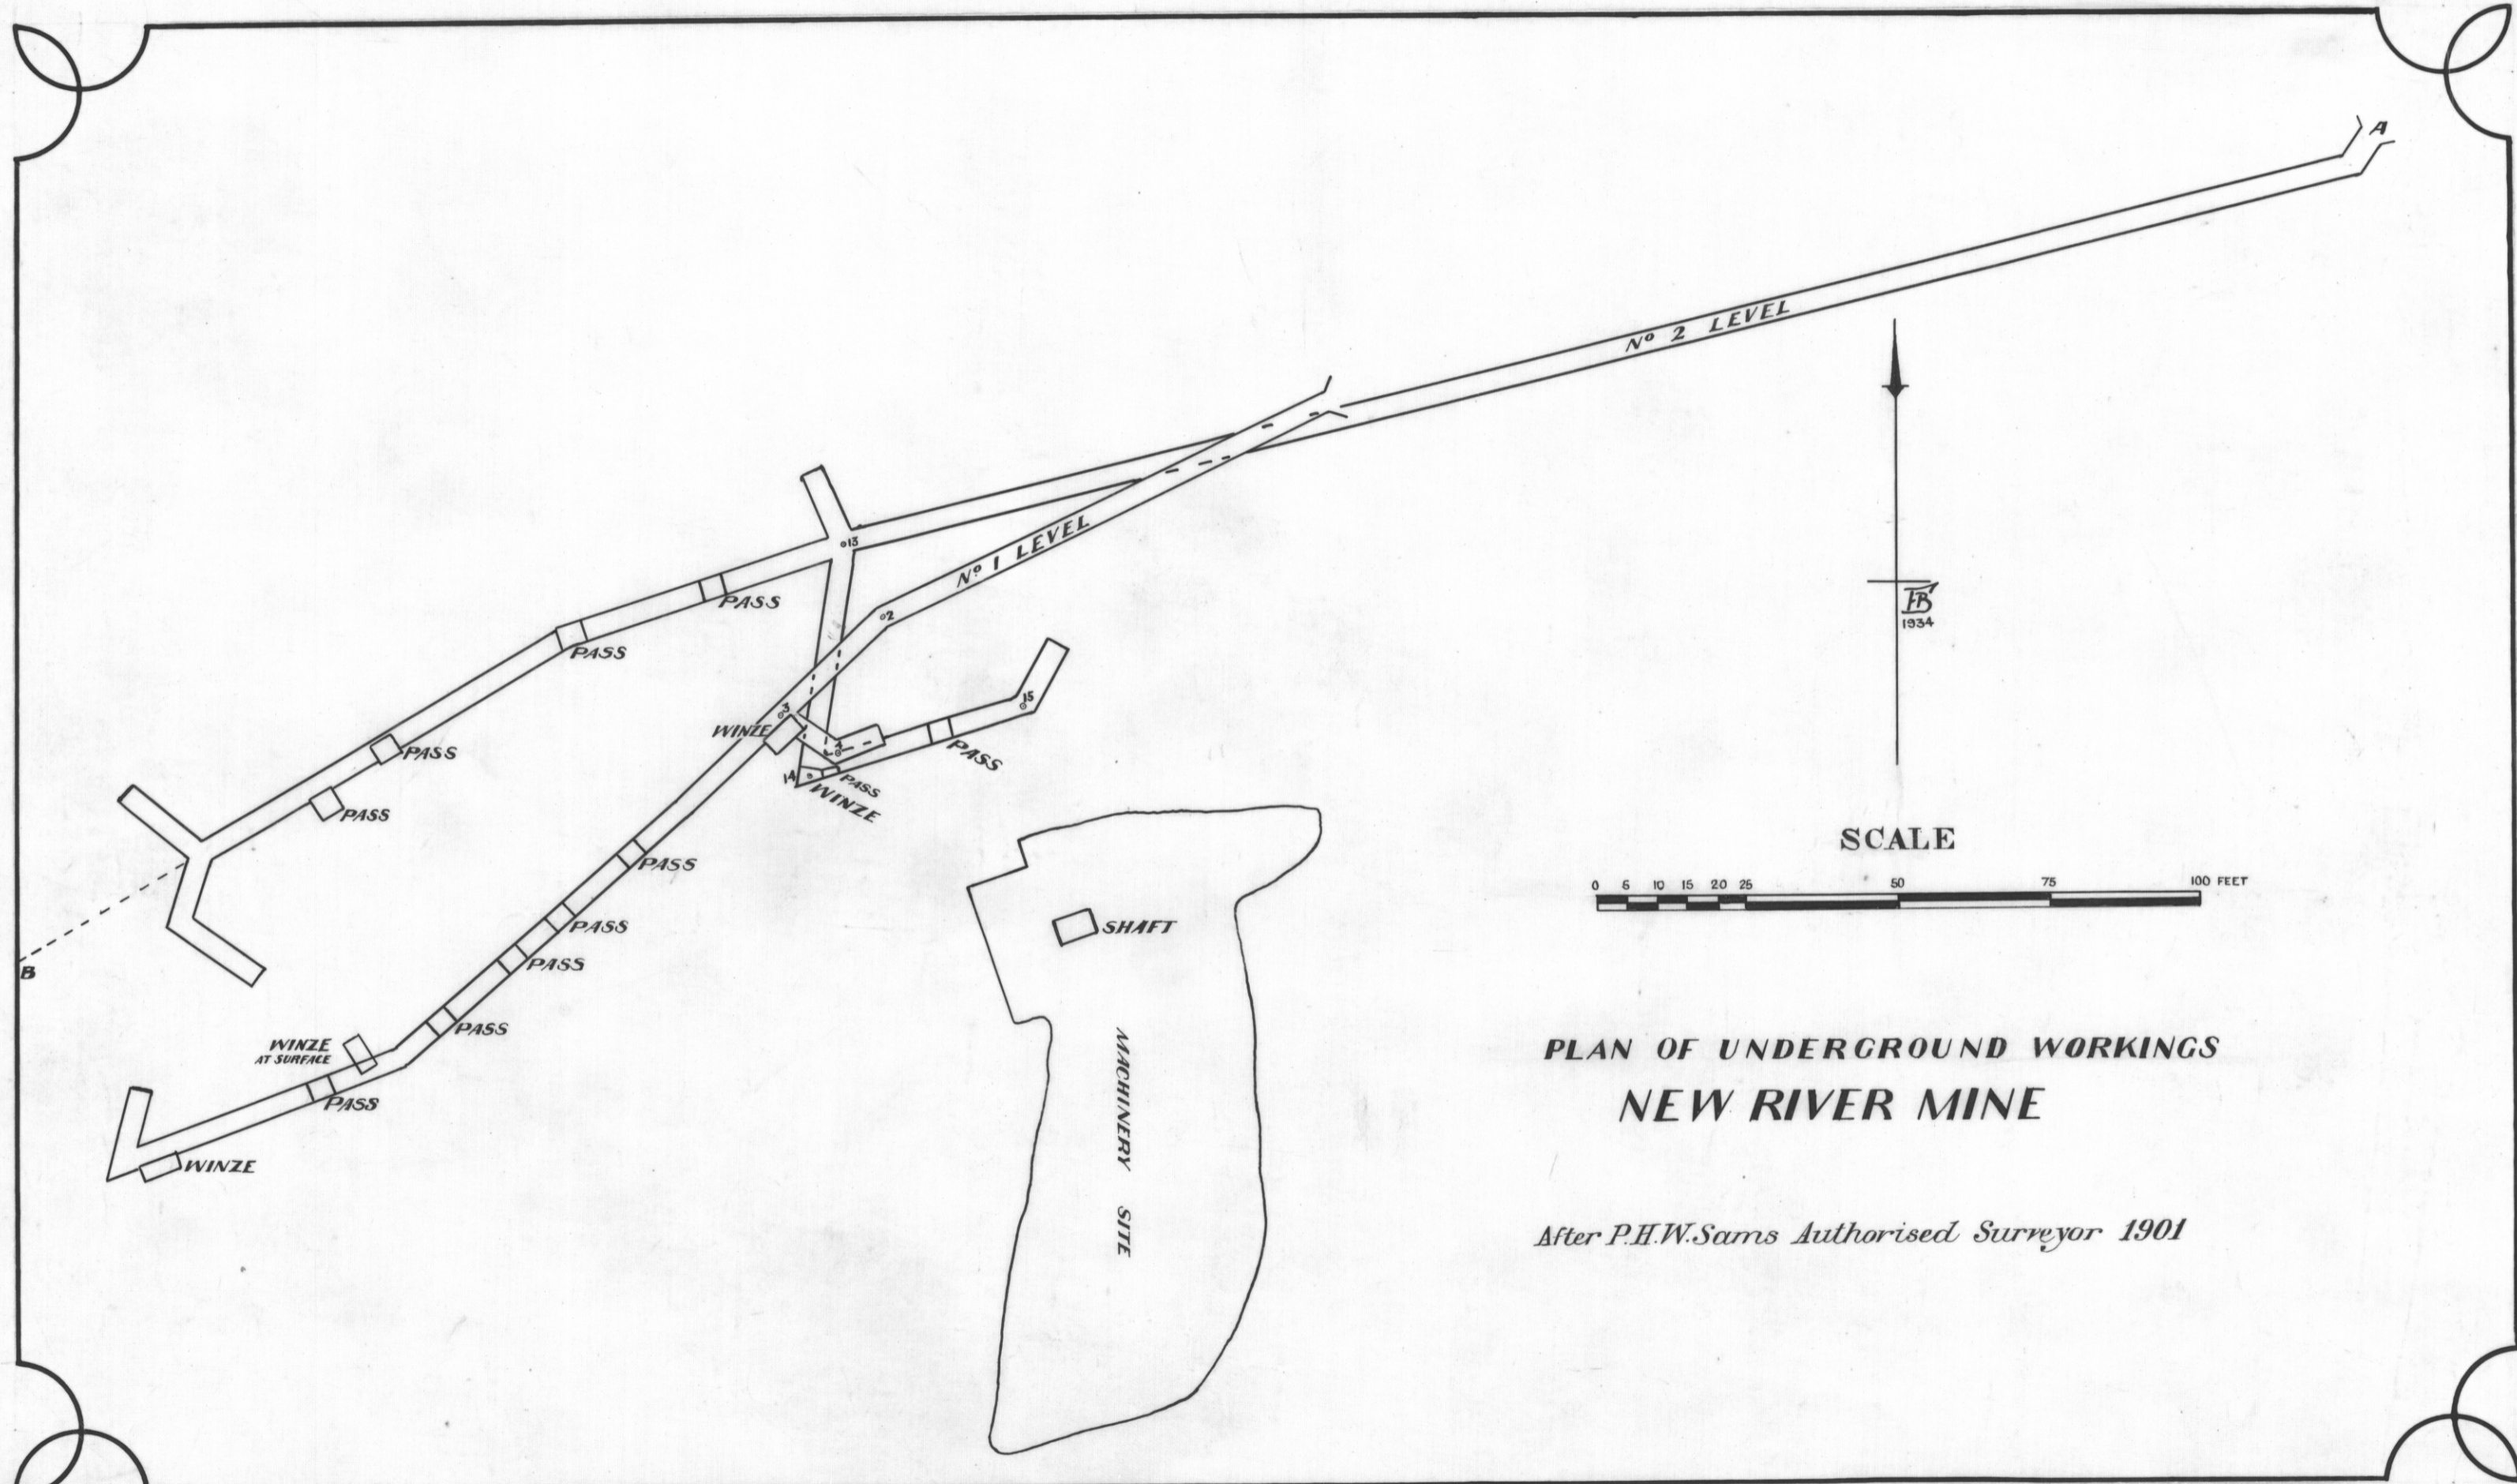

SCALE

0 5 10 15 20 25 50 75 100 FEET

**PLAN OF UNDERGROUND WORKINGS
NEW RIVER MINE**

After P.H.W. Sams Authorised Surveyor 1901

718 L/40