


877


No 4583

Additions to Guard House Queens Domain Hobart For Magazine Keeper's Residence


Scale 8 Ft. to 1 Inch.

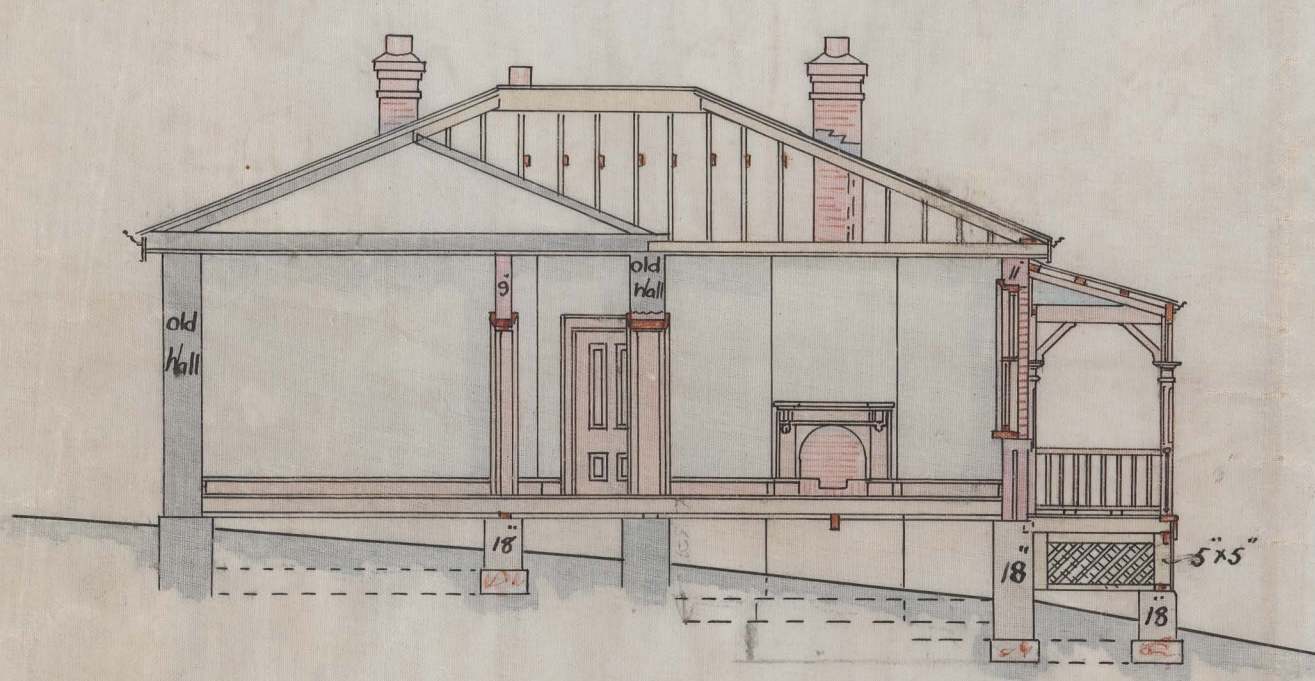

Section C.D.

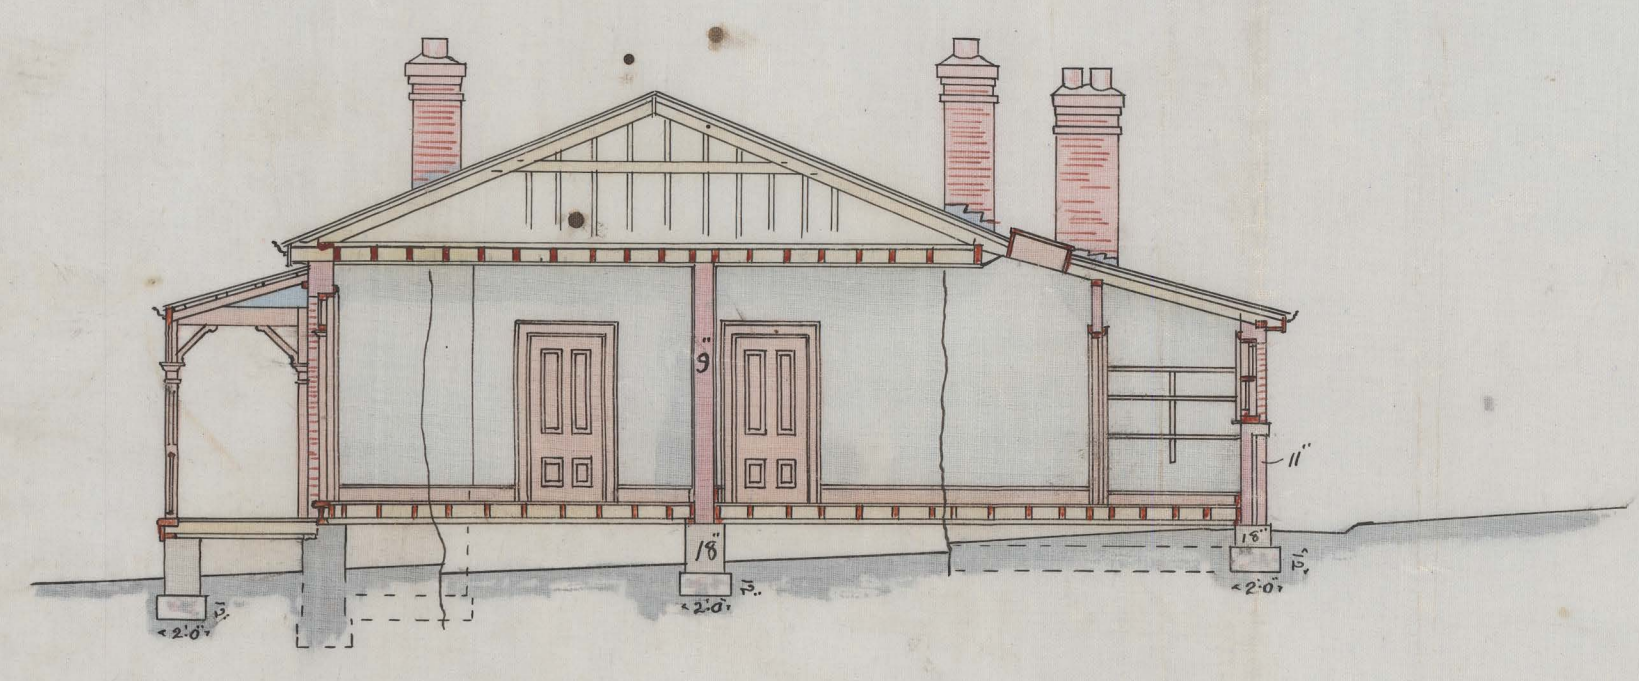


Section A.B.

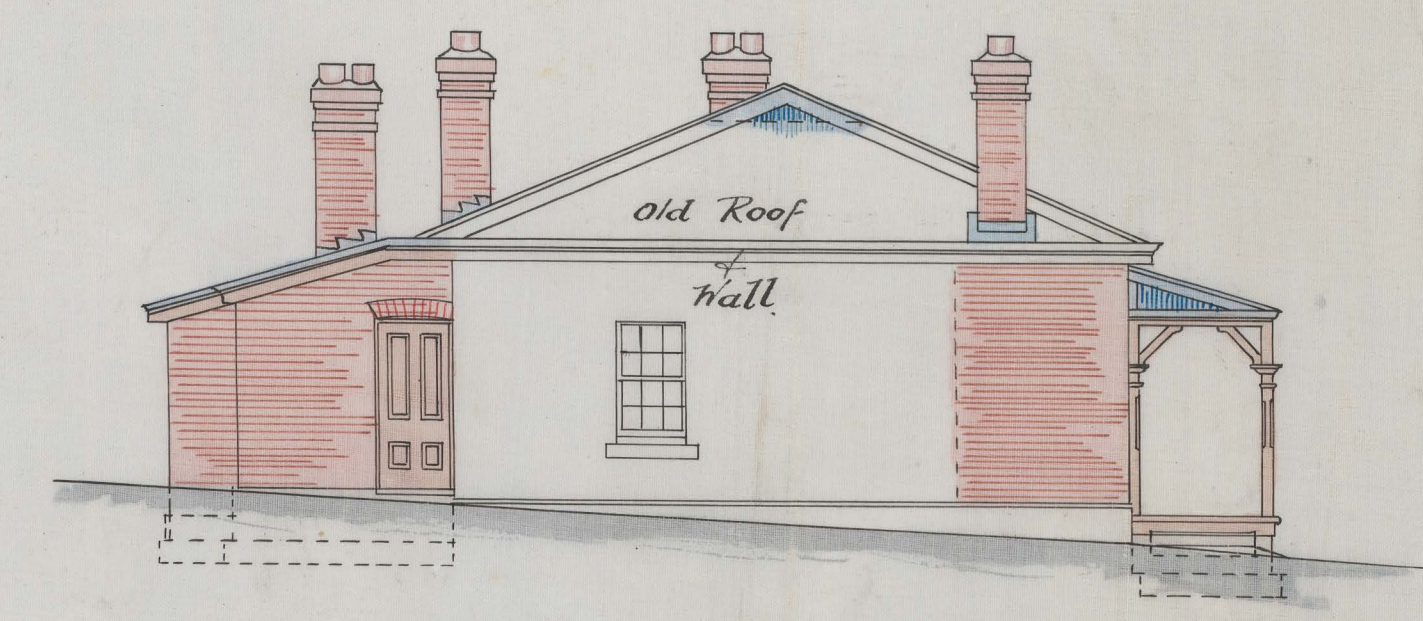


Side Elevation




Side Elevation

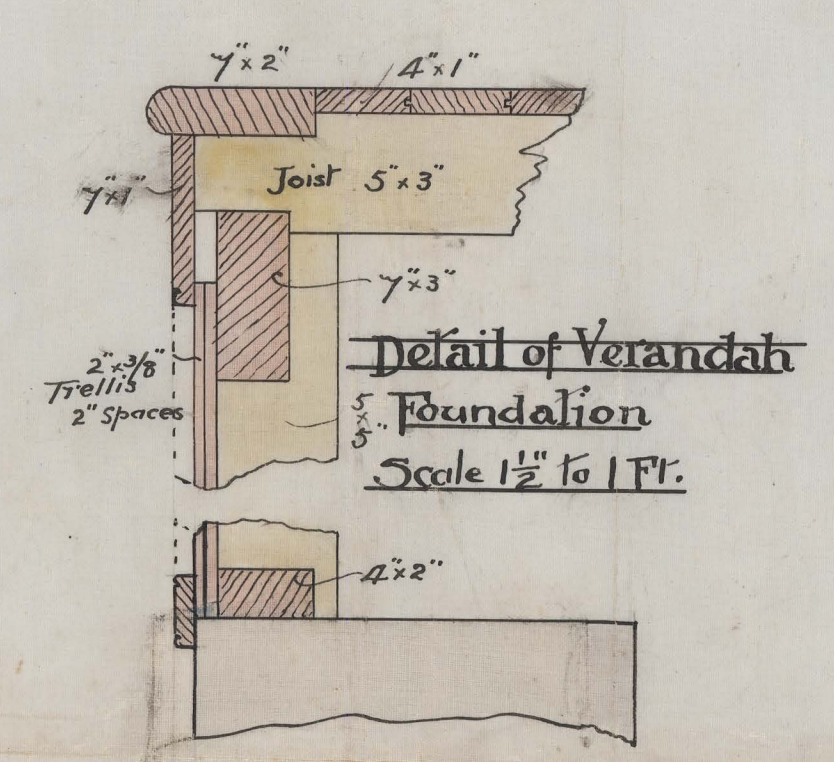



Detail of Verandah Foundation
Scale 1 1/2" to 1 Ft.

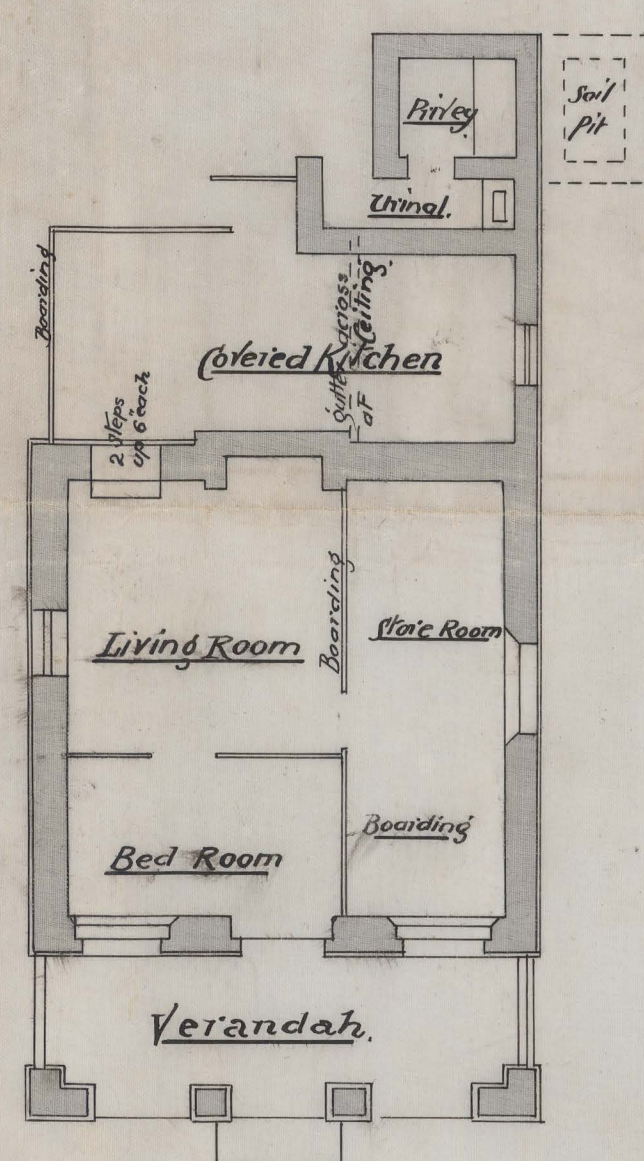


Plan of Existing Building

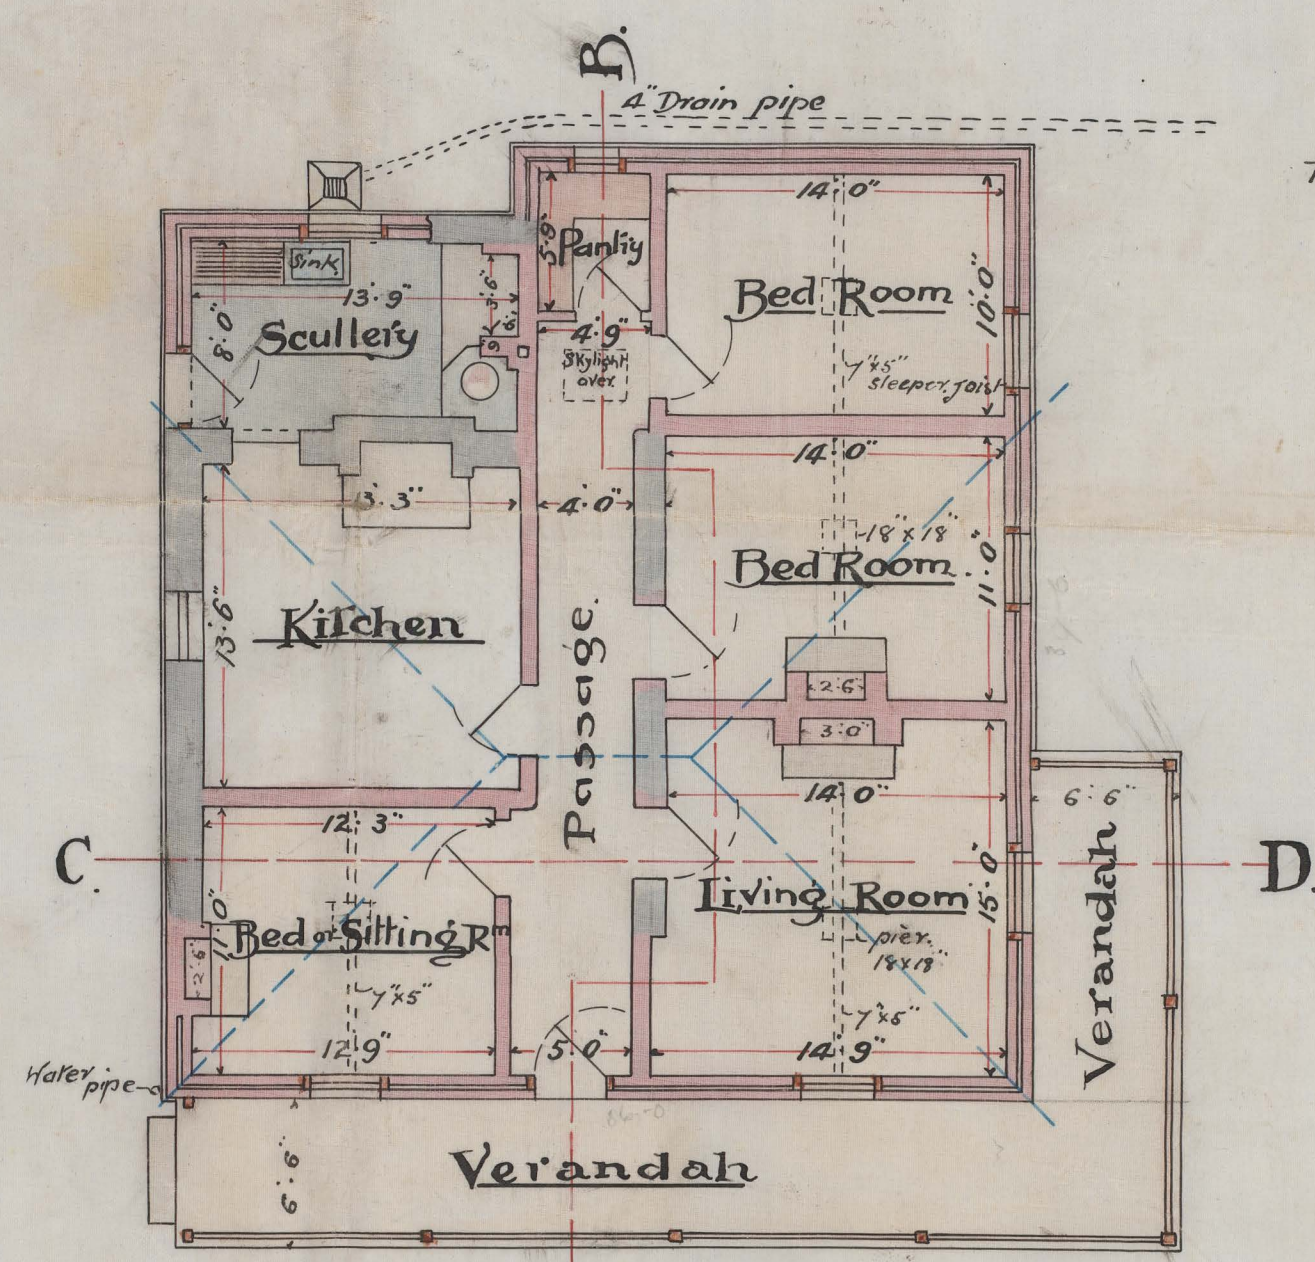

Ground Plan

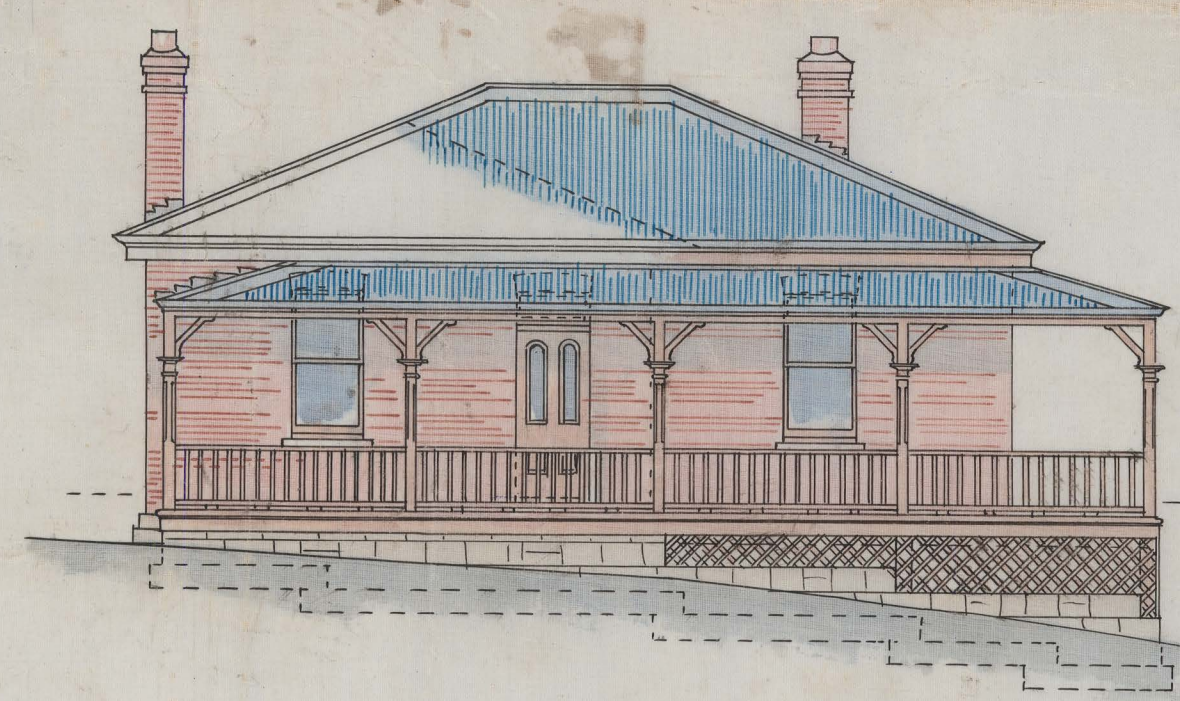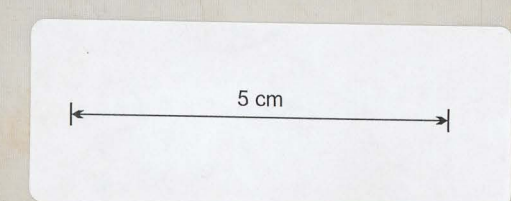

Front Elevation

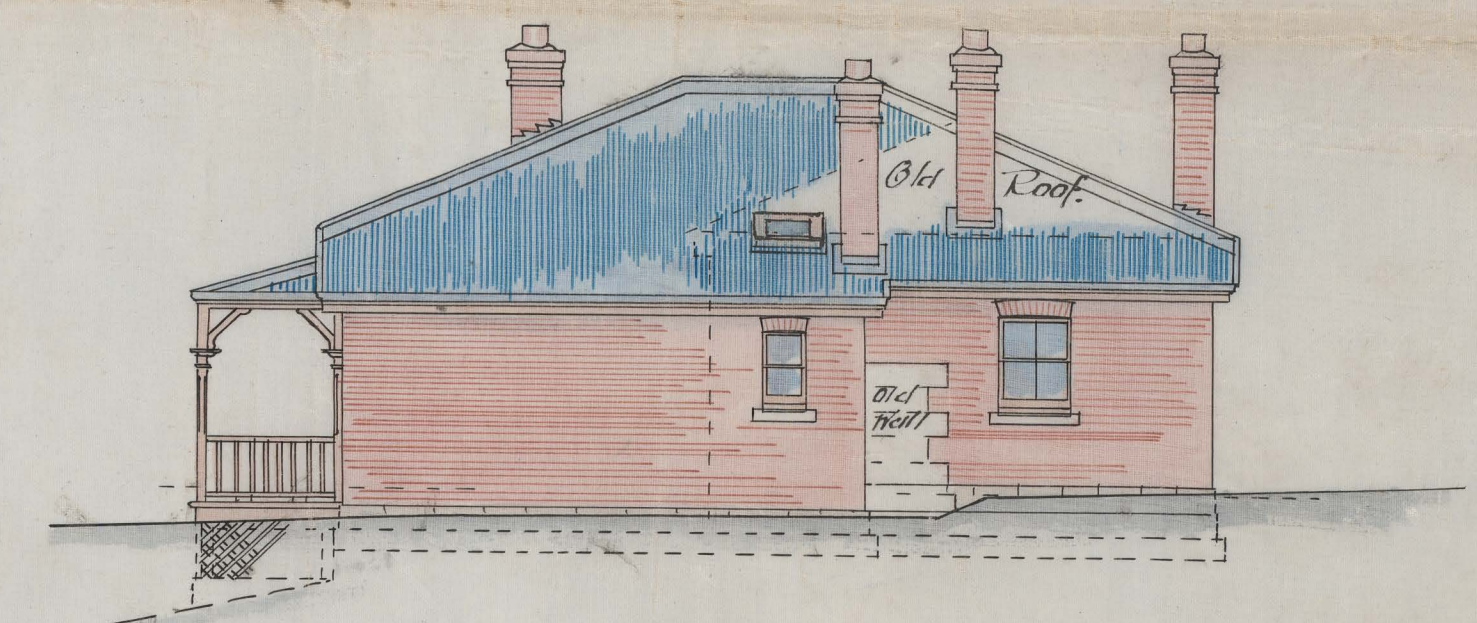

Back Elevation

