




STAGE IN RESEARCH BUILDING

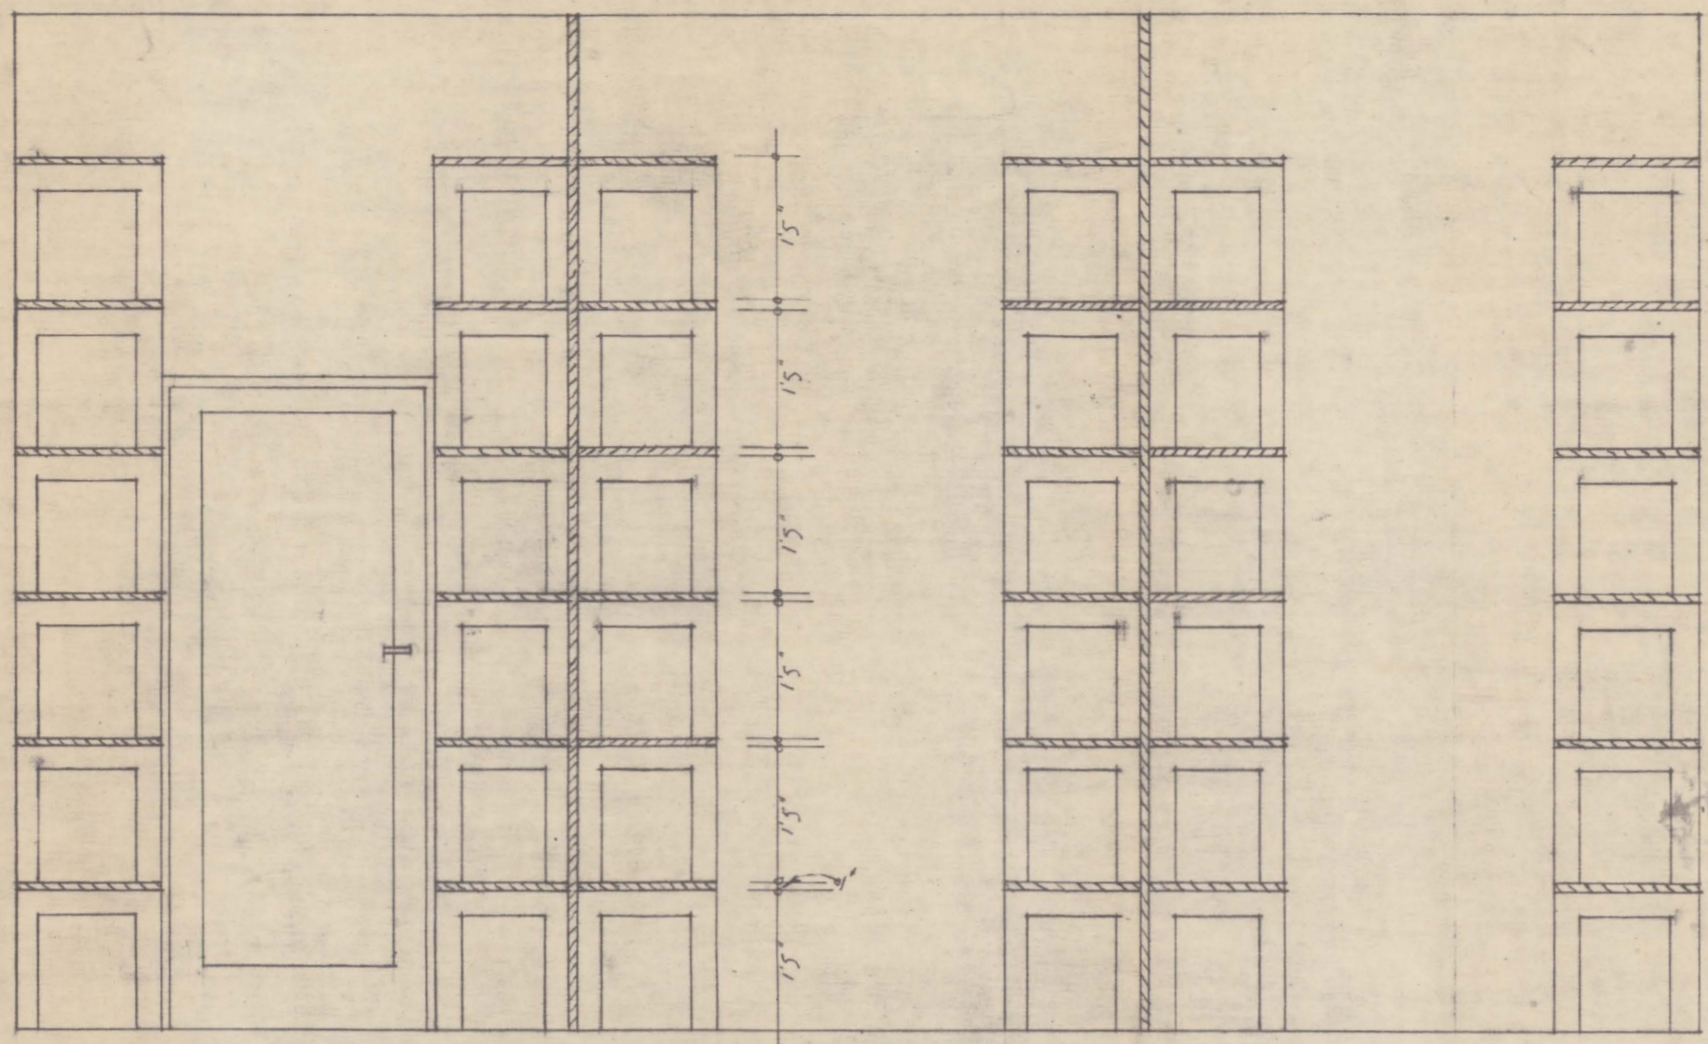


SECTION AA

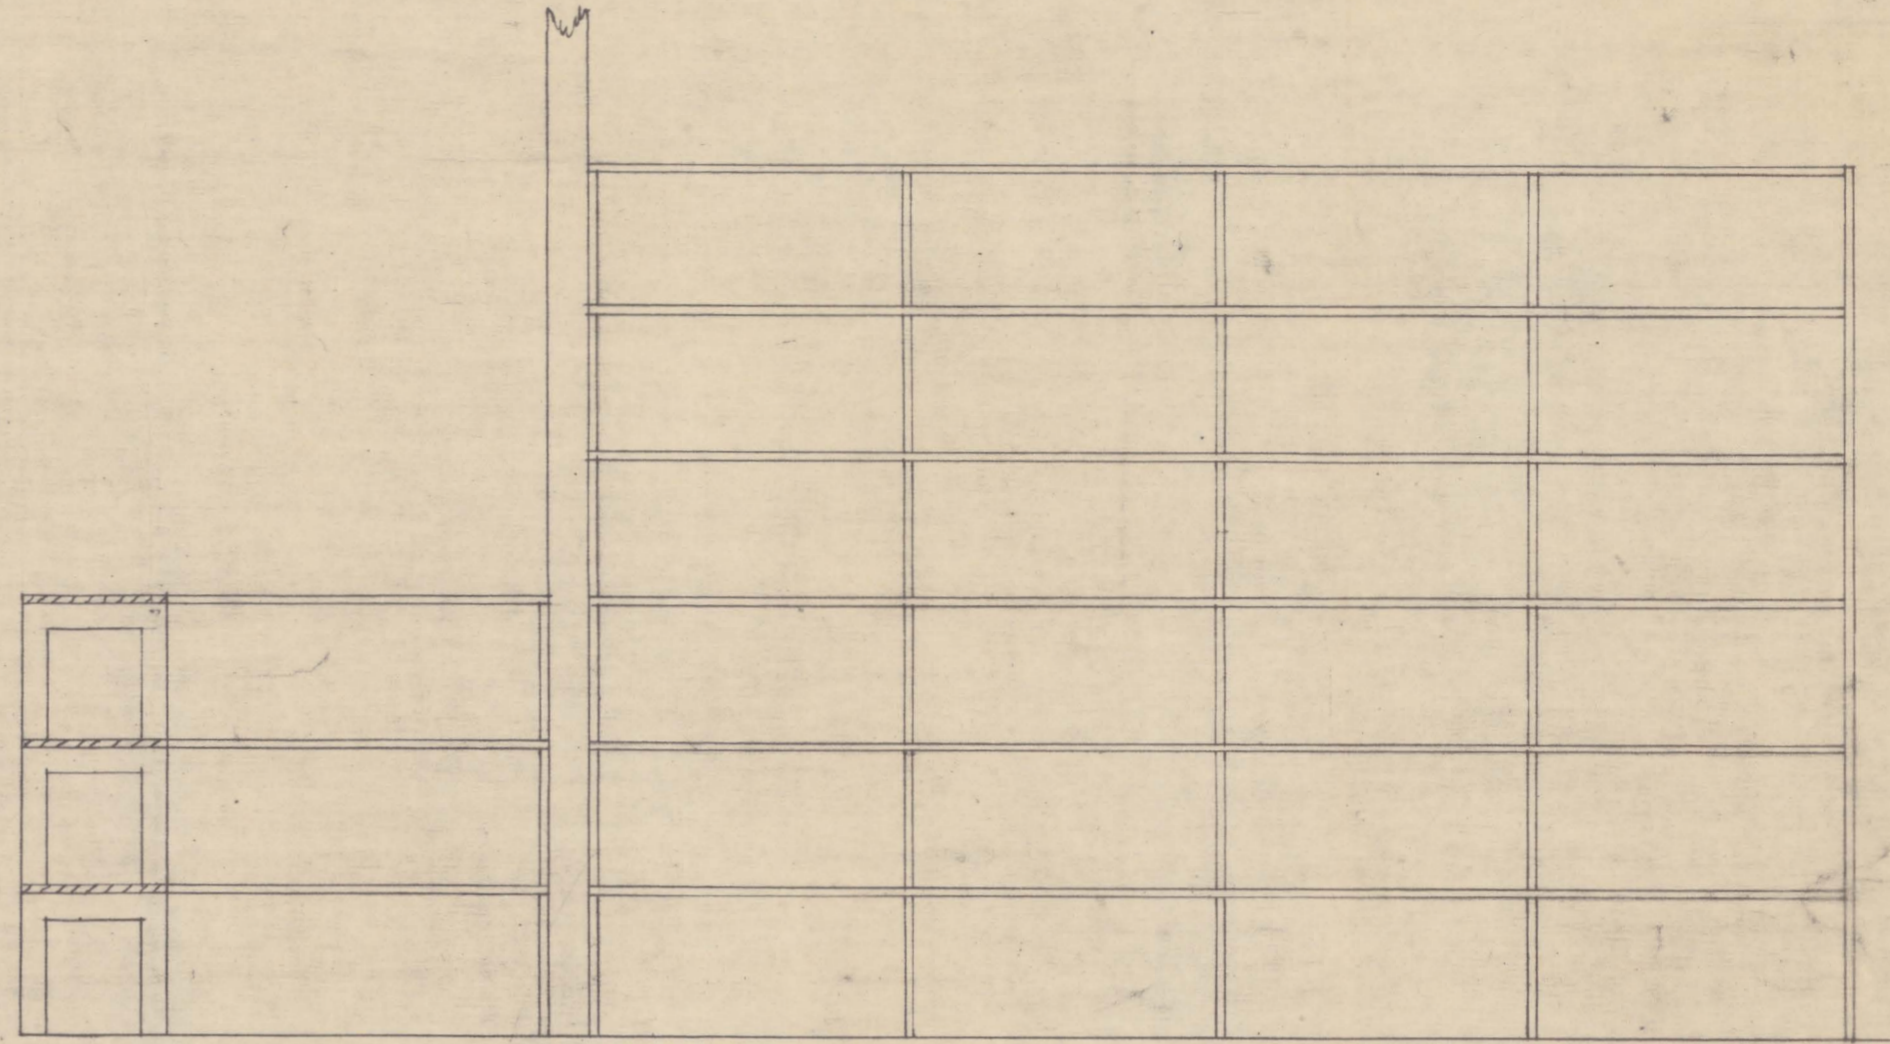

SECTION BB

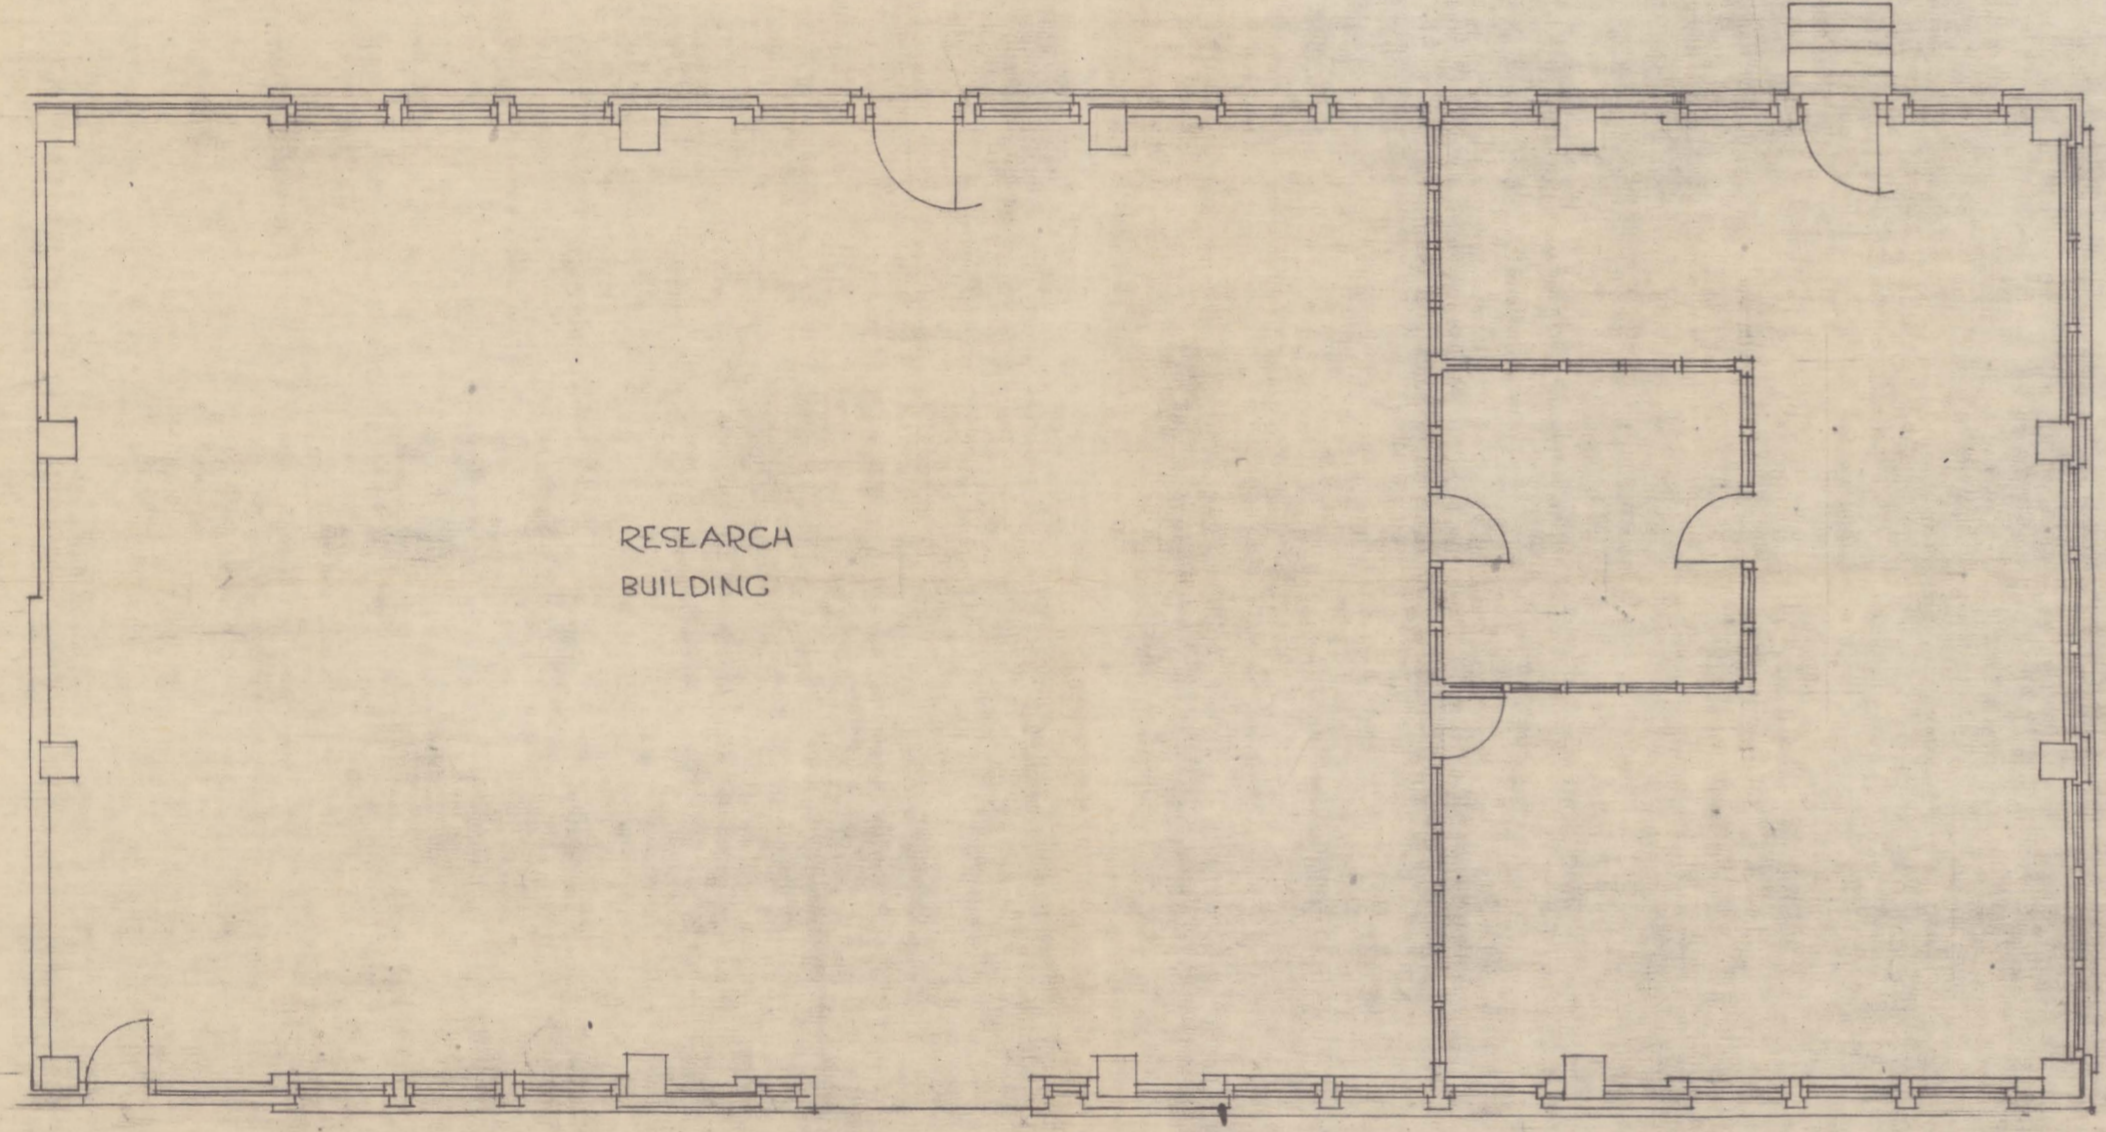


RESEARCH BUILDING

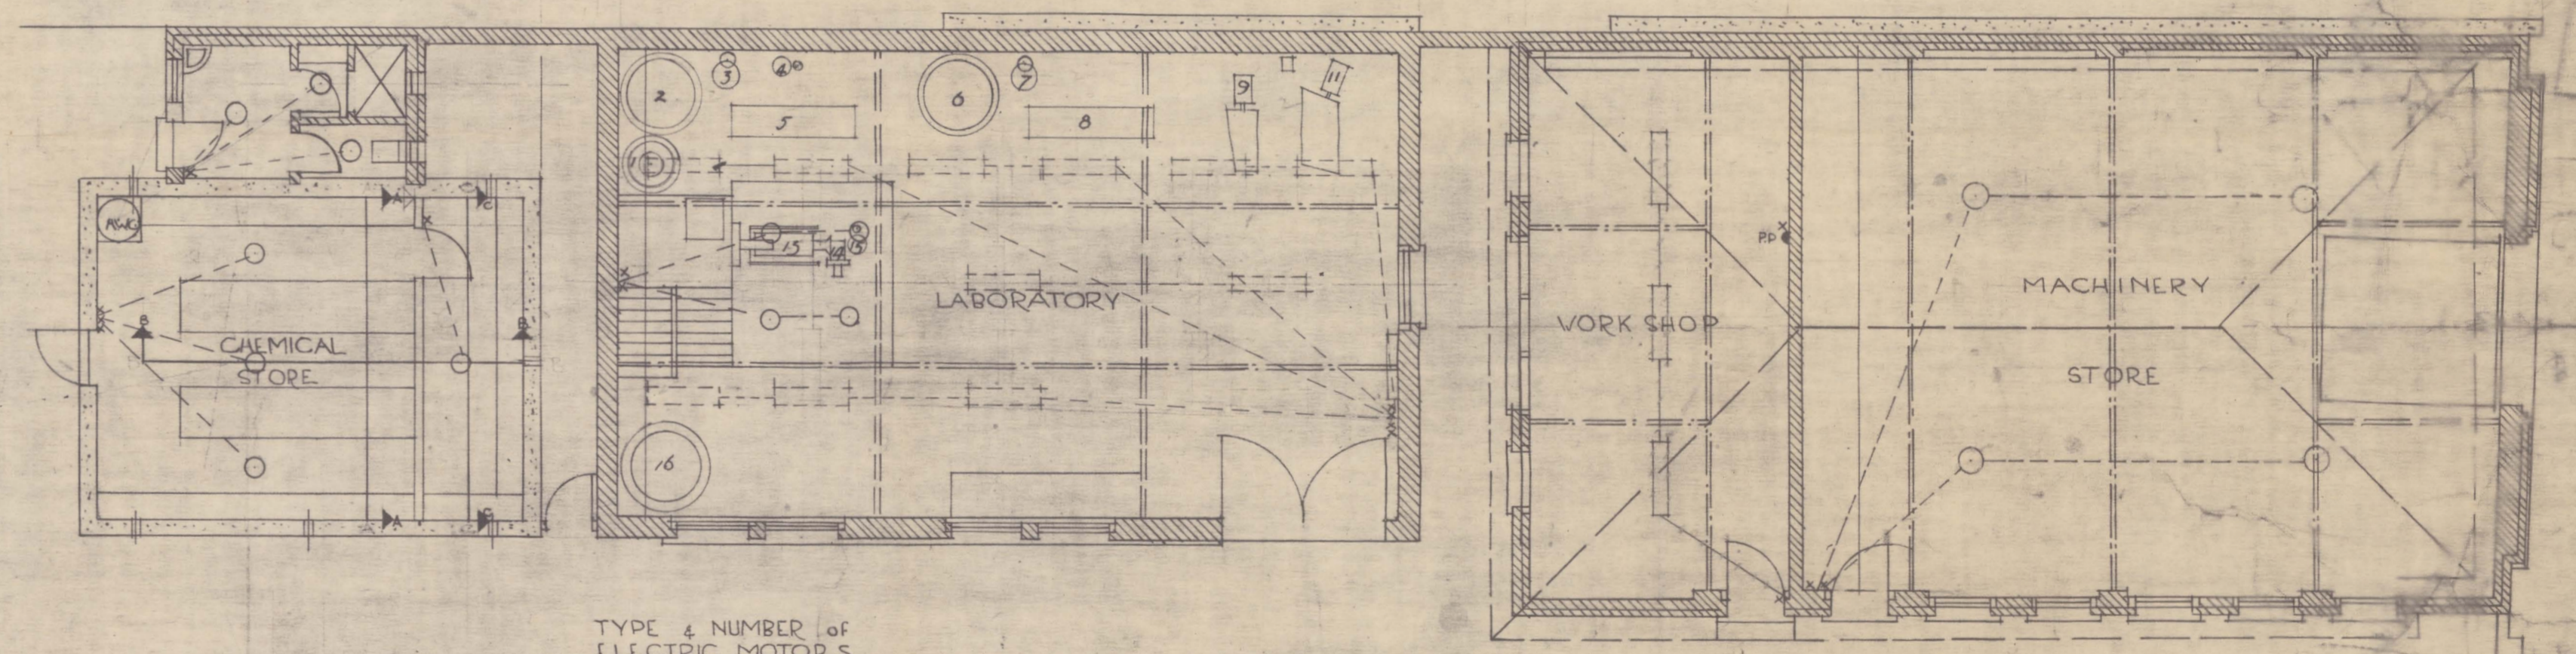


TYPE & NUMBER OF ELECTRIC MOTORS IN PILOT PLANT
 1/4 H.P. Single Phase in Units 1, 2, 6, 9, 14 & 16.
 1/2 H.P. 3 Phase in Units 3, 4 & 15.
 1/2 H.P. Single Phase in Unit 7.
 6 x 1/4 H.P. Single Phase in Units 5 & 8.



SAMPLE STORE

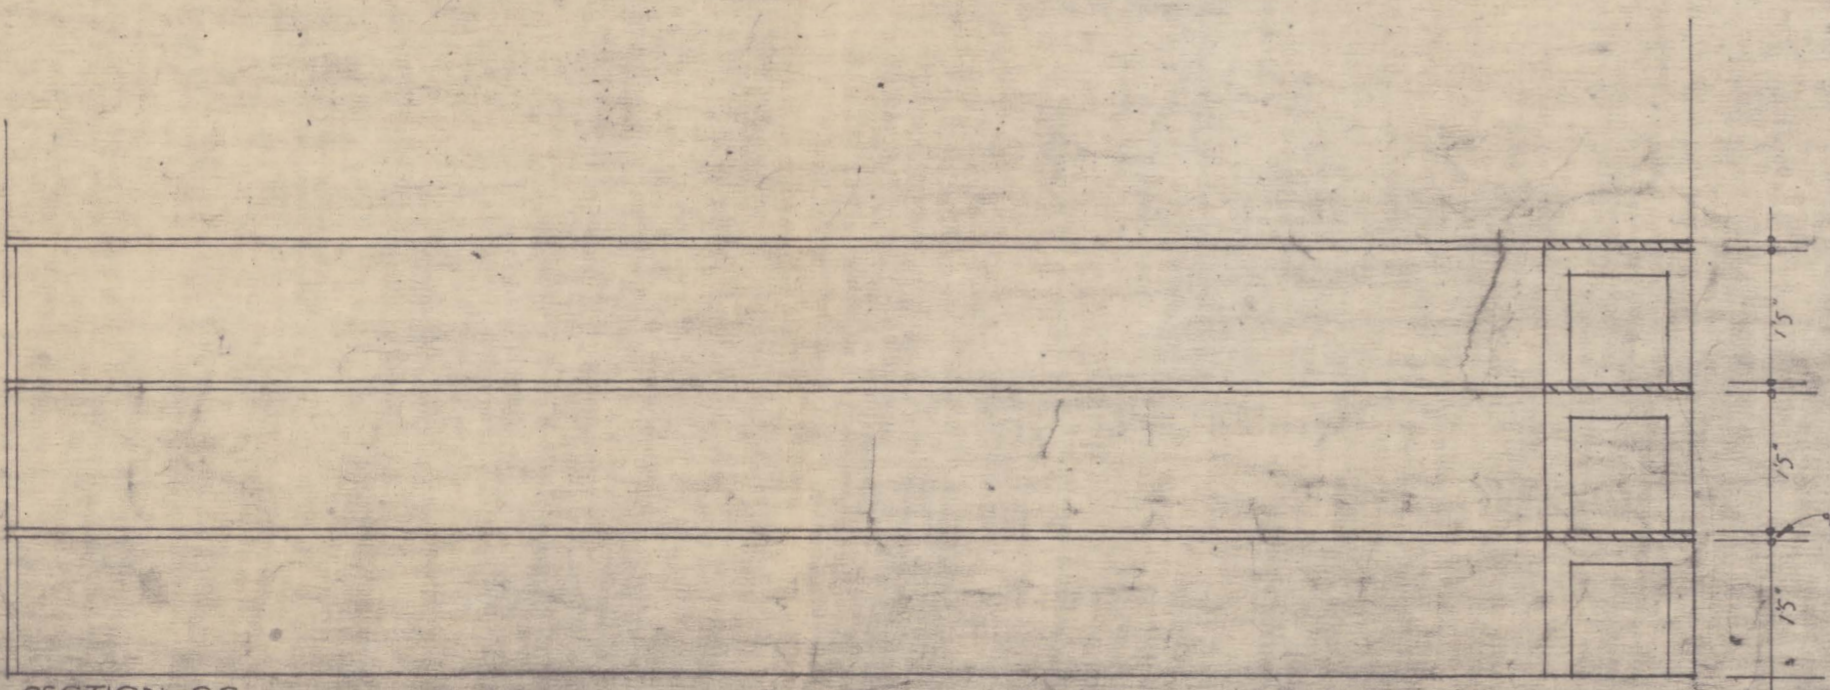

SECTION CC

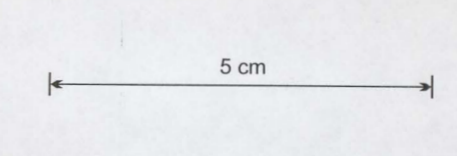

PUBLIC WORKS DEPARTMENT TASMANIA		
BUILDING, MACHINERY & LIGHTING LAY-OUT, MINES DEPT. LAUNCESTON.		
SCALES 1"=2'.8"	DRWN. JRL	WORKING DRAWINGS
CDROSE ARCHITECT	TC'D. JRL	No 1299
	CHK'D.	
	DATE 7.2.30	