


5 cm

767 E

139

Footwall of Dyke at surface

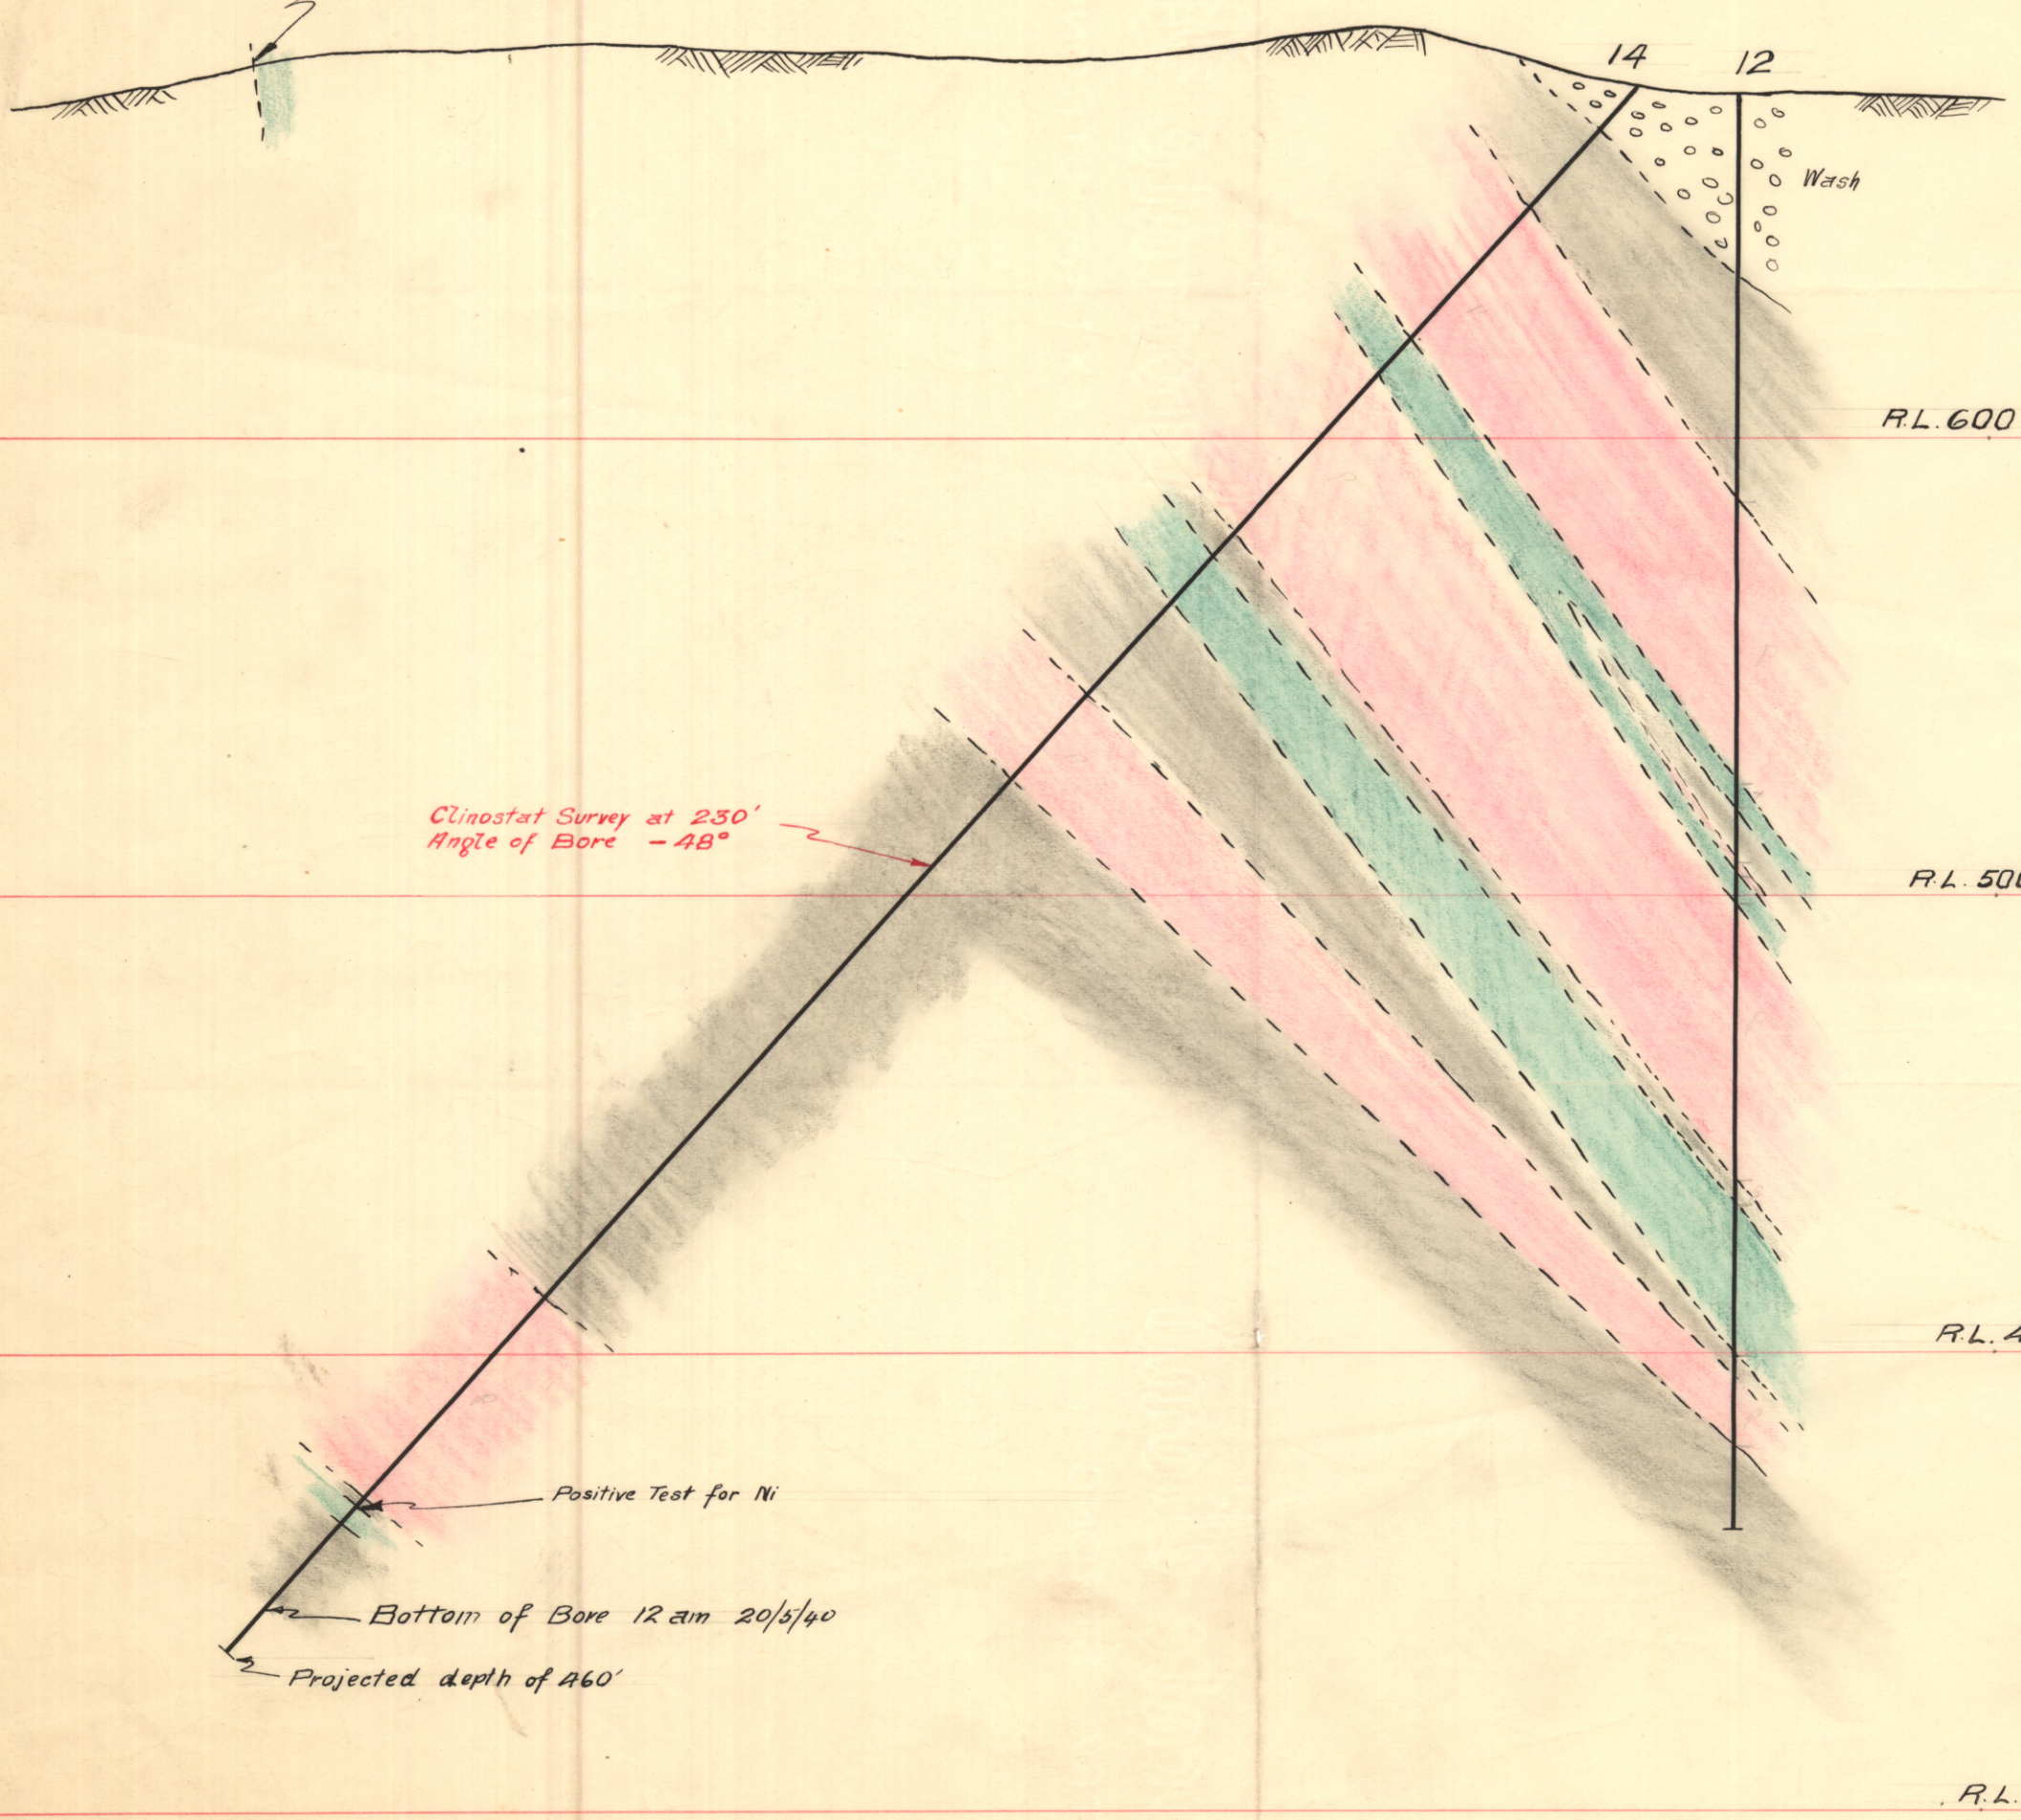

Clinostat Survey at 230'
Angle of Bore - 48°


Positive Test for Ni

Bottom of Bore 12 am 20/5/40

Projected depth of 460'

Sect A-B

- Dyke
- Grey Slates
- Pink Slates

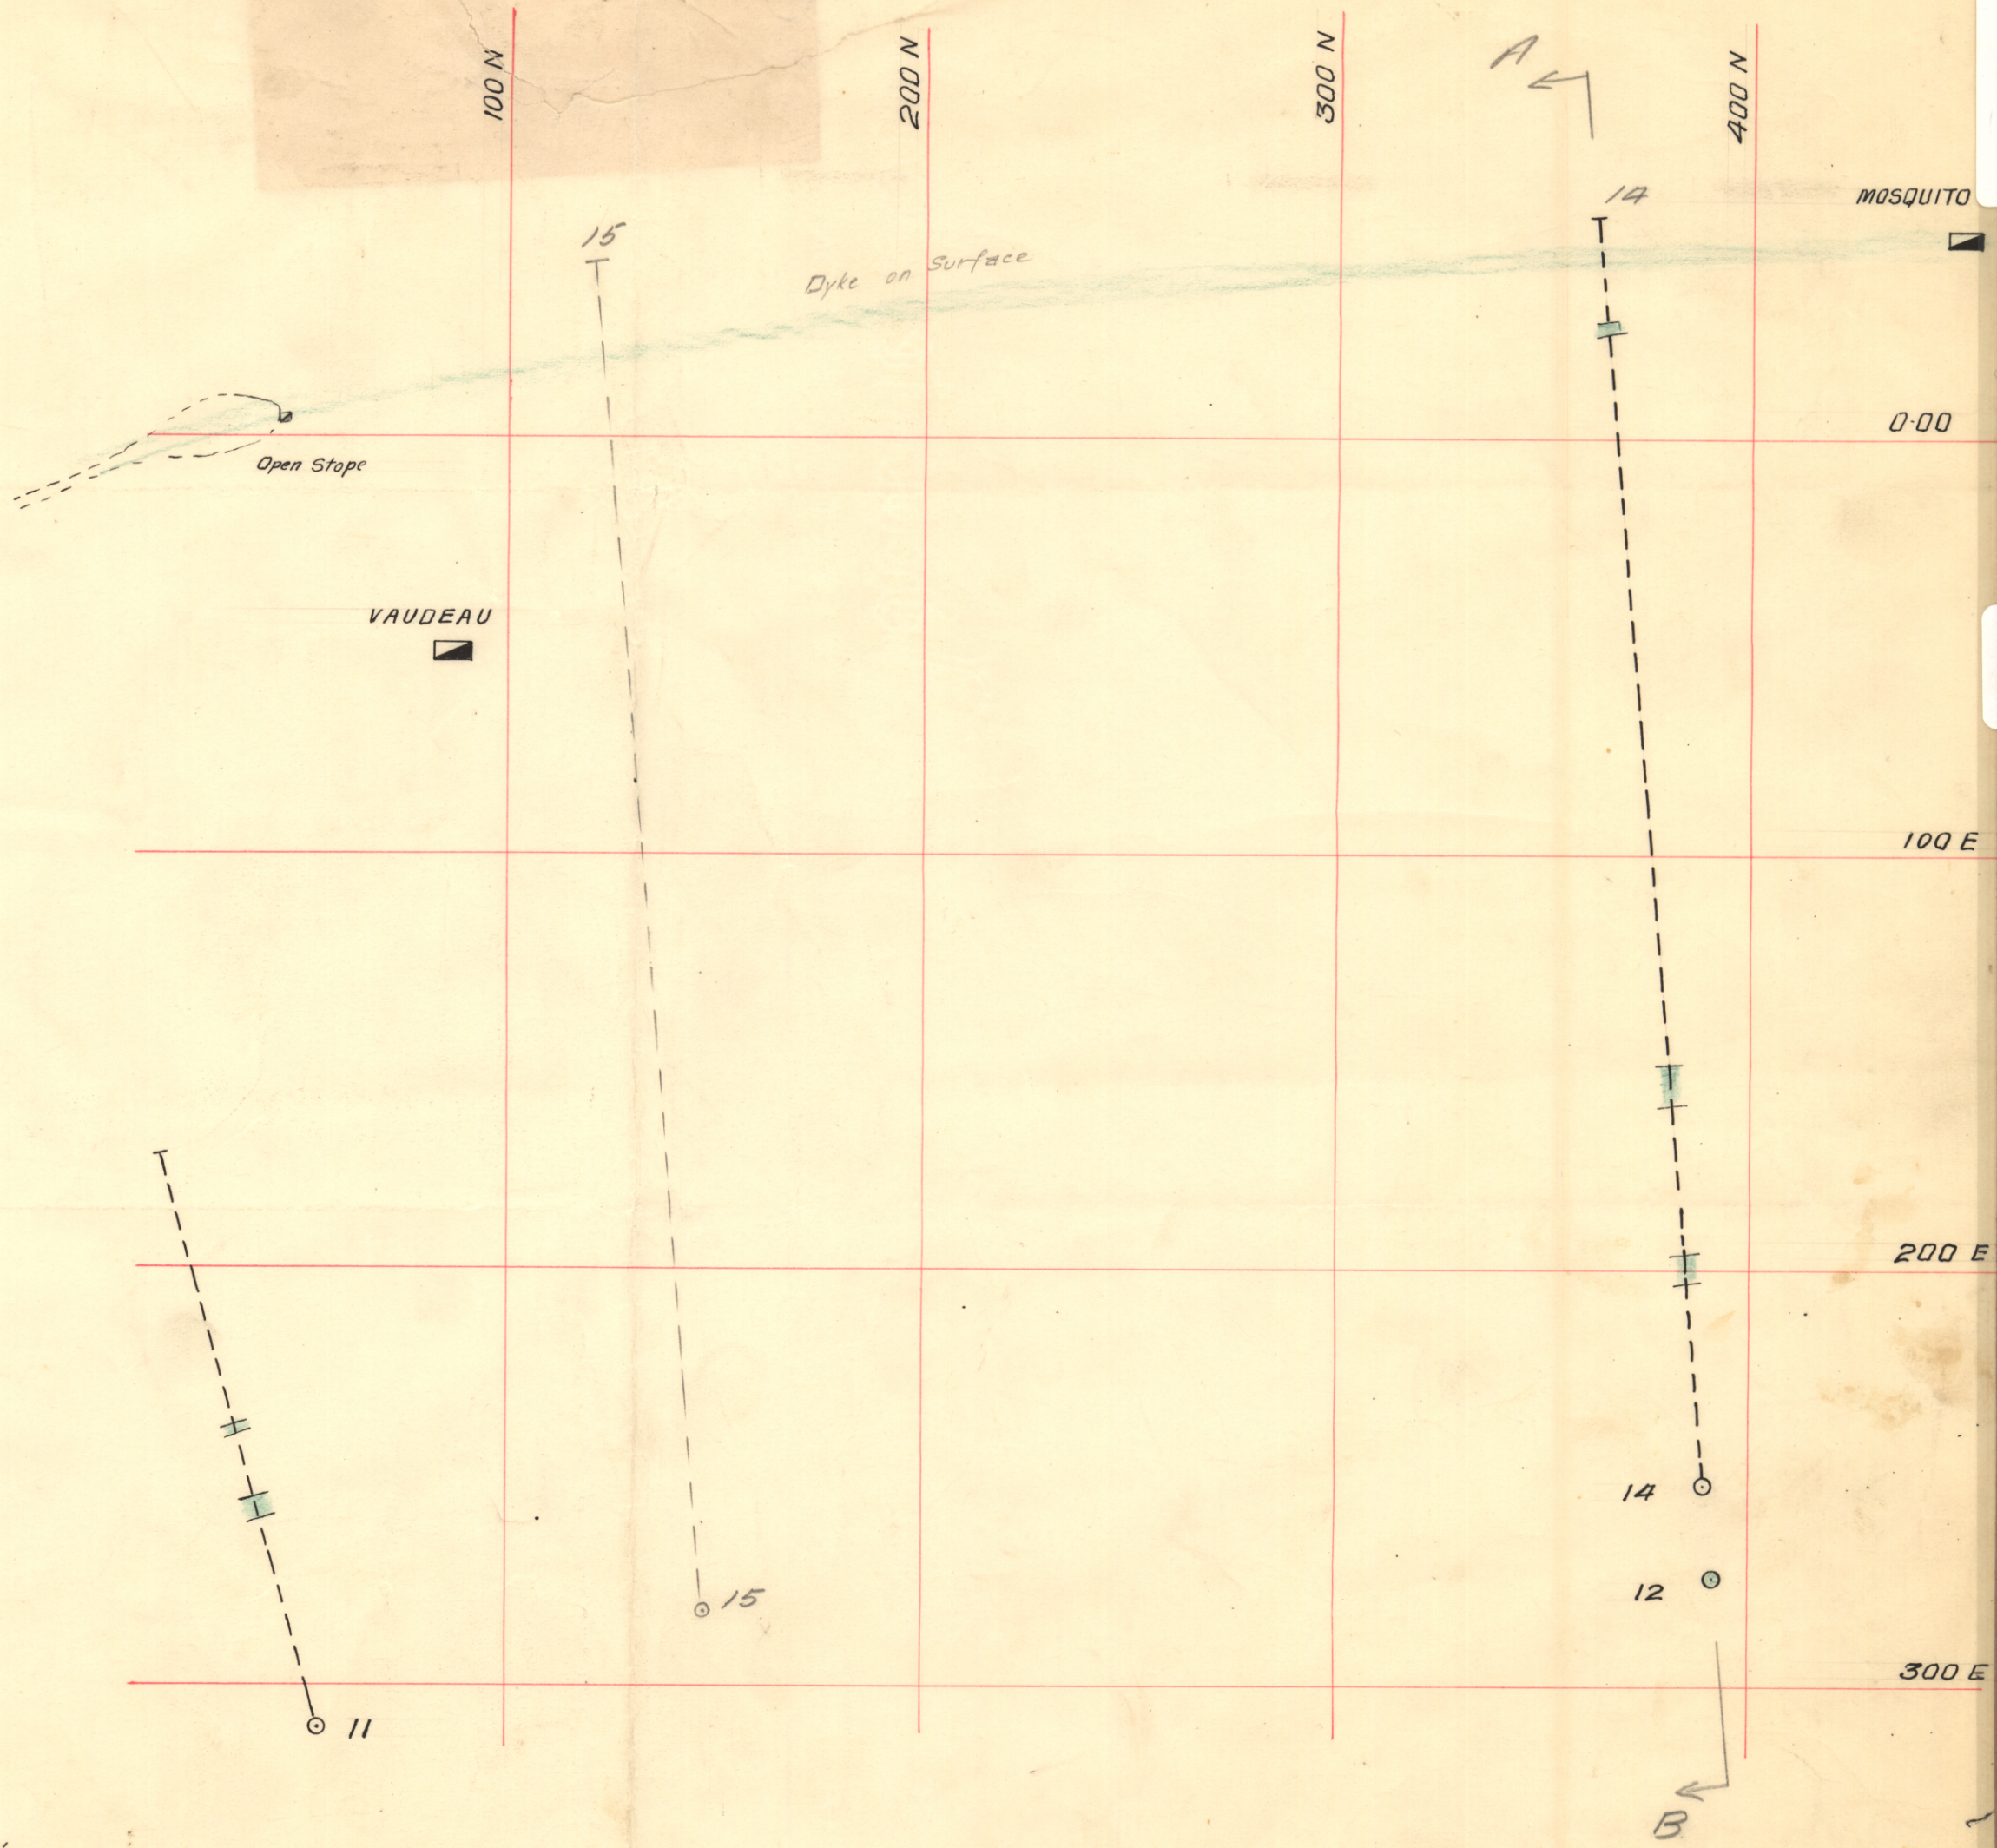

PLAN

DUNDAS Co-Ni FIELD
SOUTHERN AREA

1" = 40'

RR. McGhie.
20/5/40

161 1/30