


826/50


RENISON ASSOCIATED TIN MINES N.L. RENISON BELL

SKETCH PLAN OF PROPOSED DEVELOPMENT, CABLE WORKINGS, BOULDER MINE, 1942.

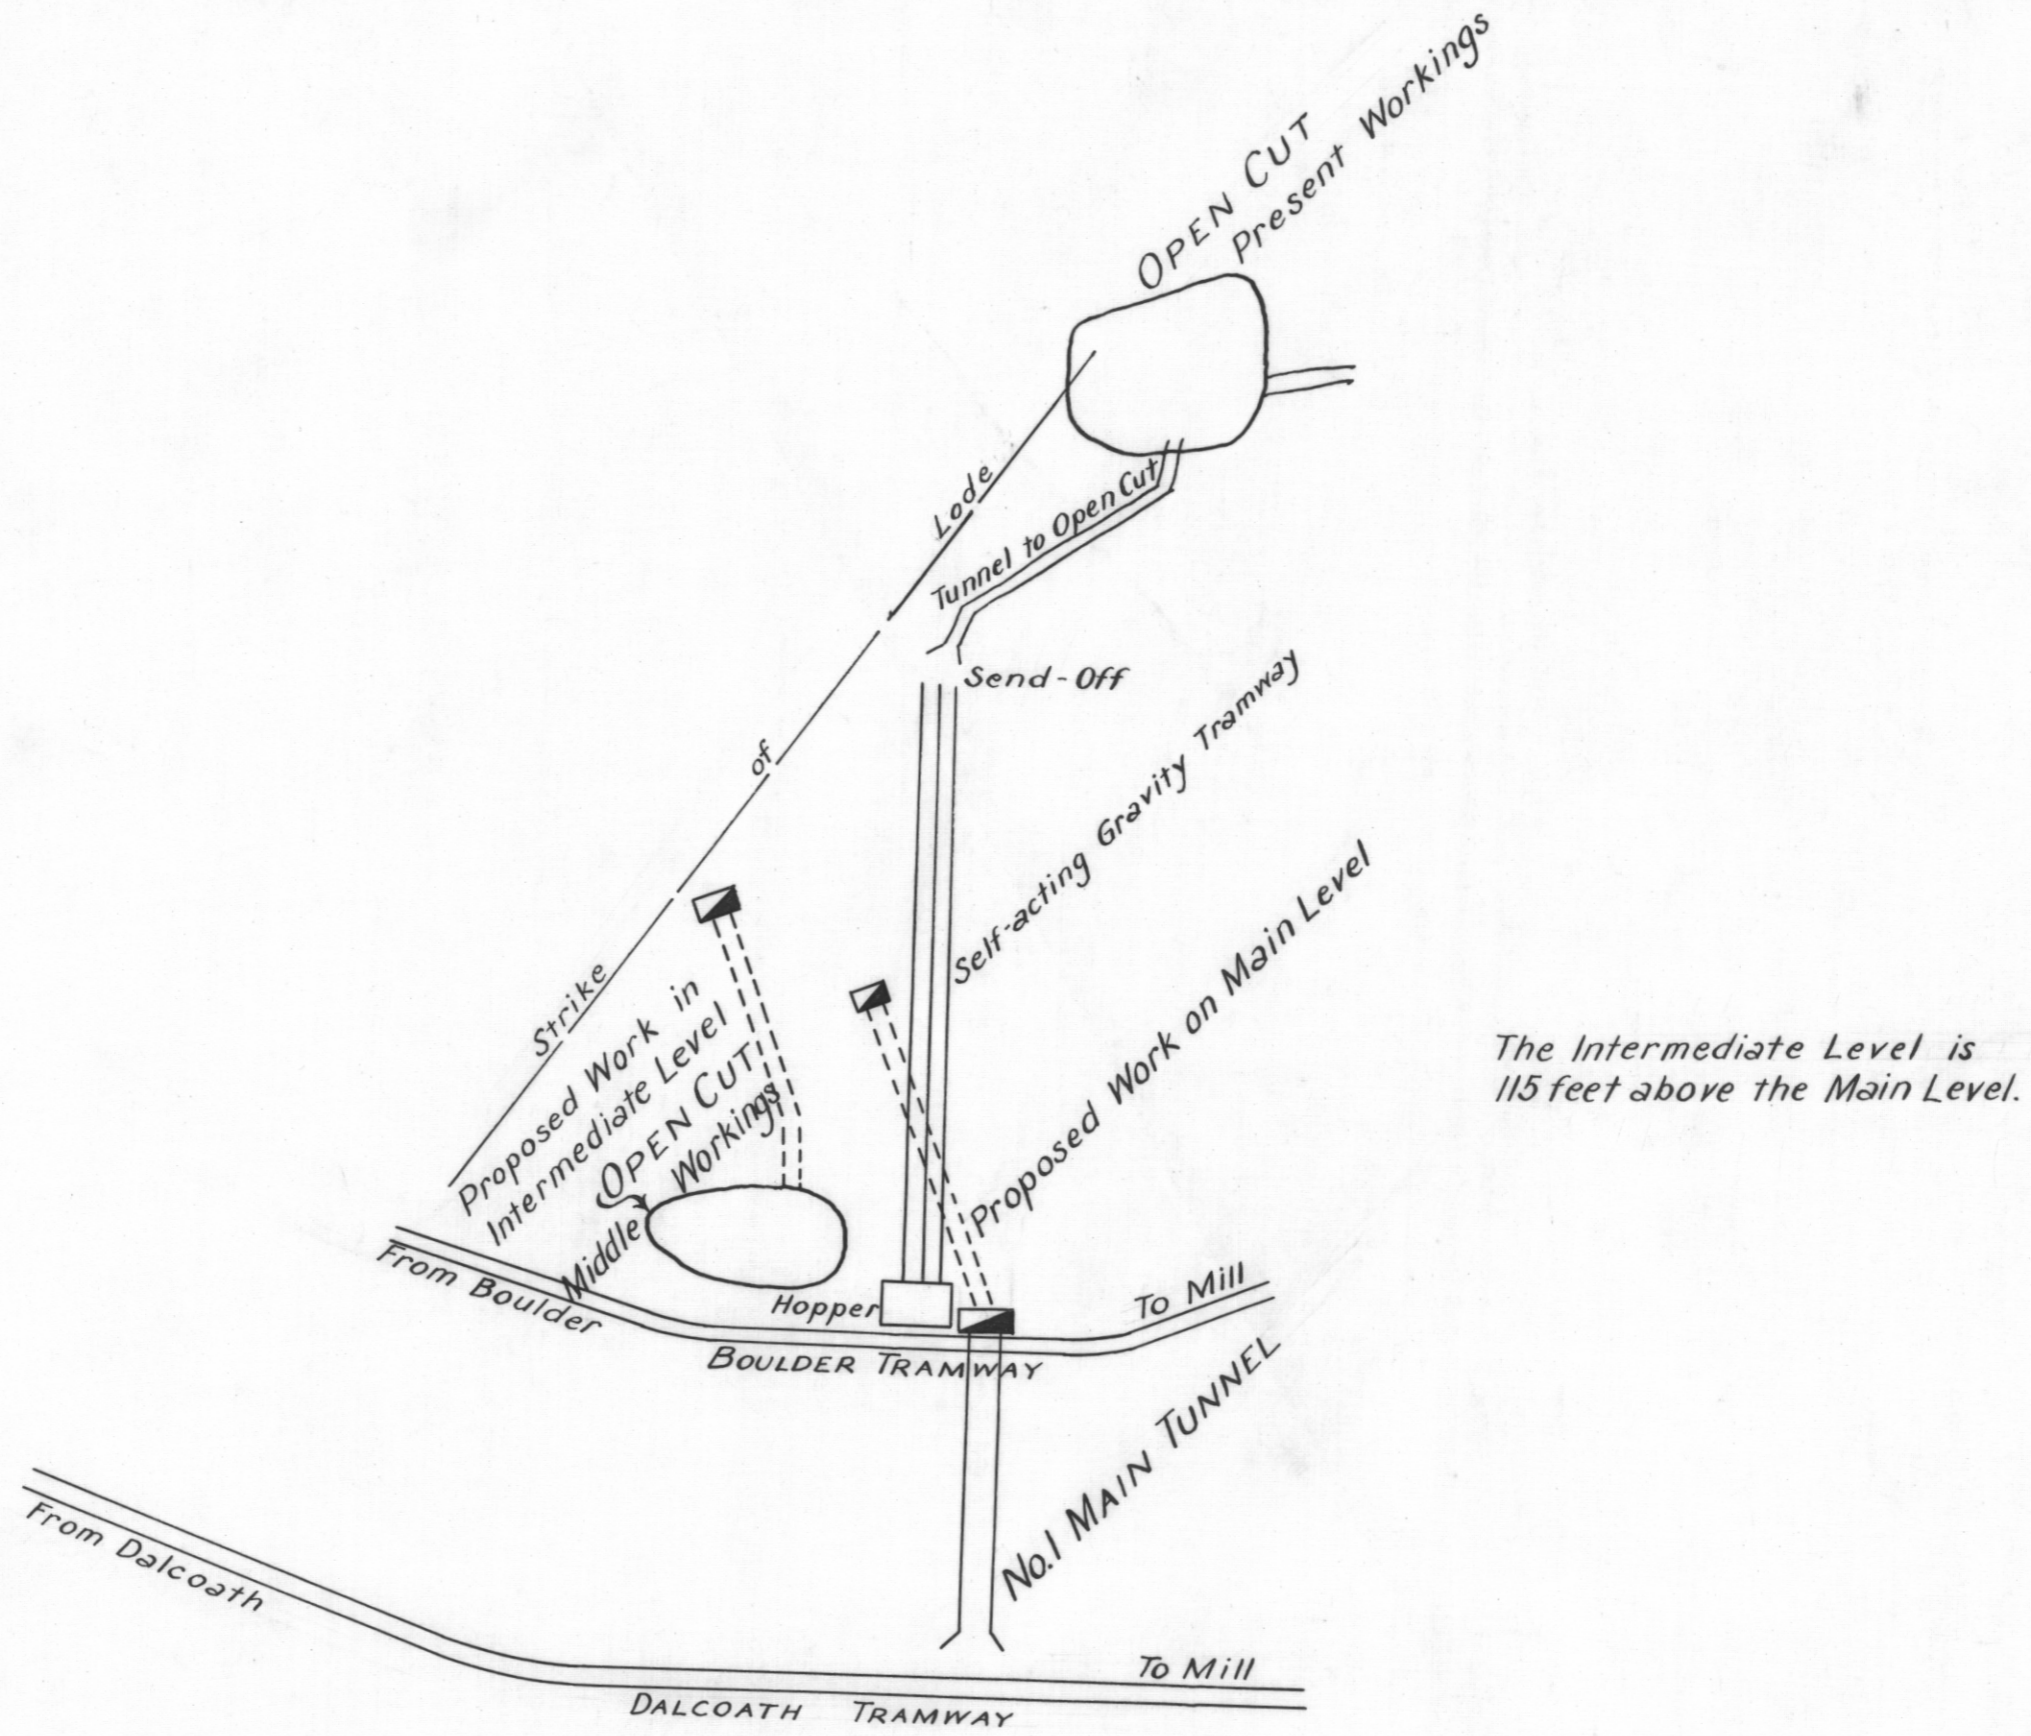

826 B
291

SKETCH PLAN OF PROPOSED DEVELOPMENT, BATTERY WORKINGS, BOULDER MINE, 1942.

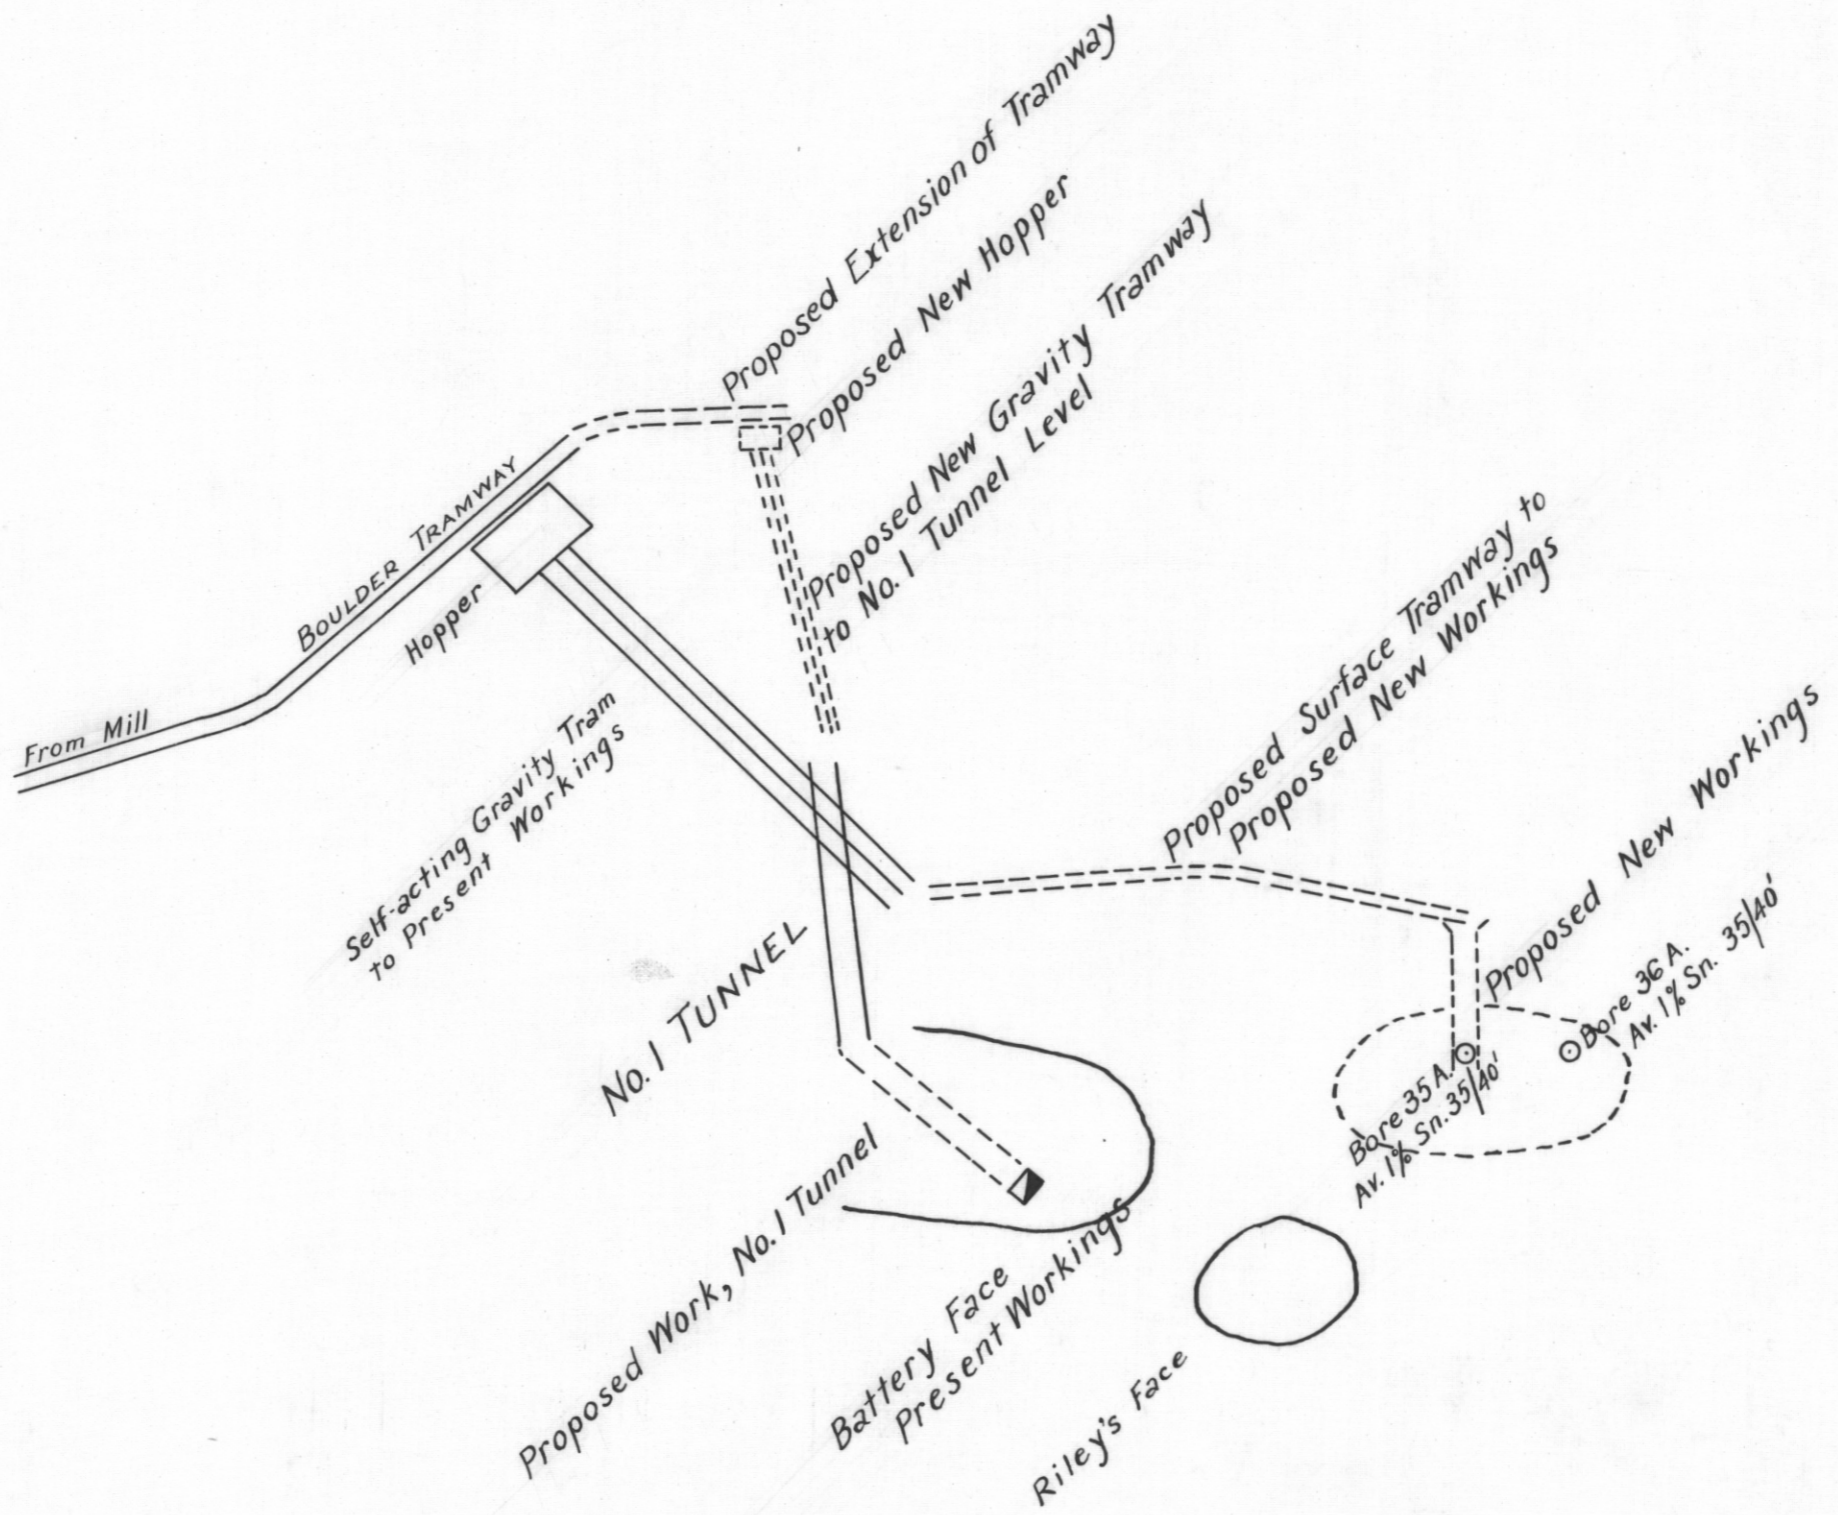

5 cm