



PLAN

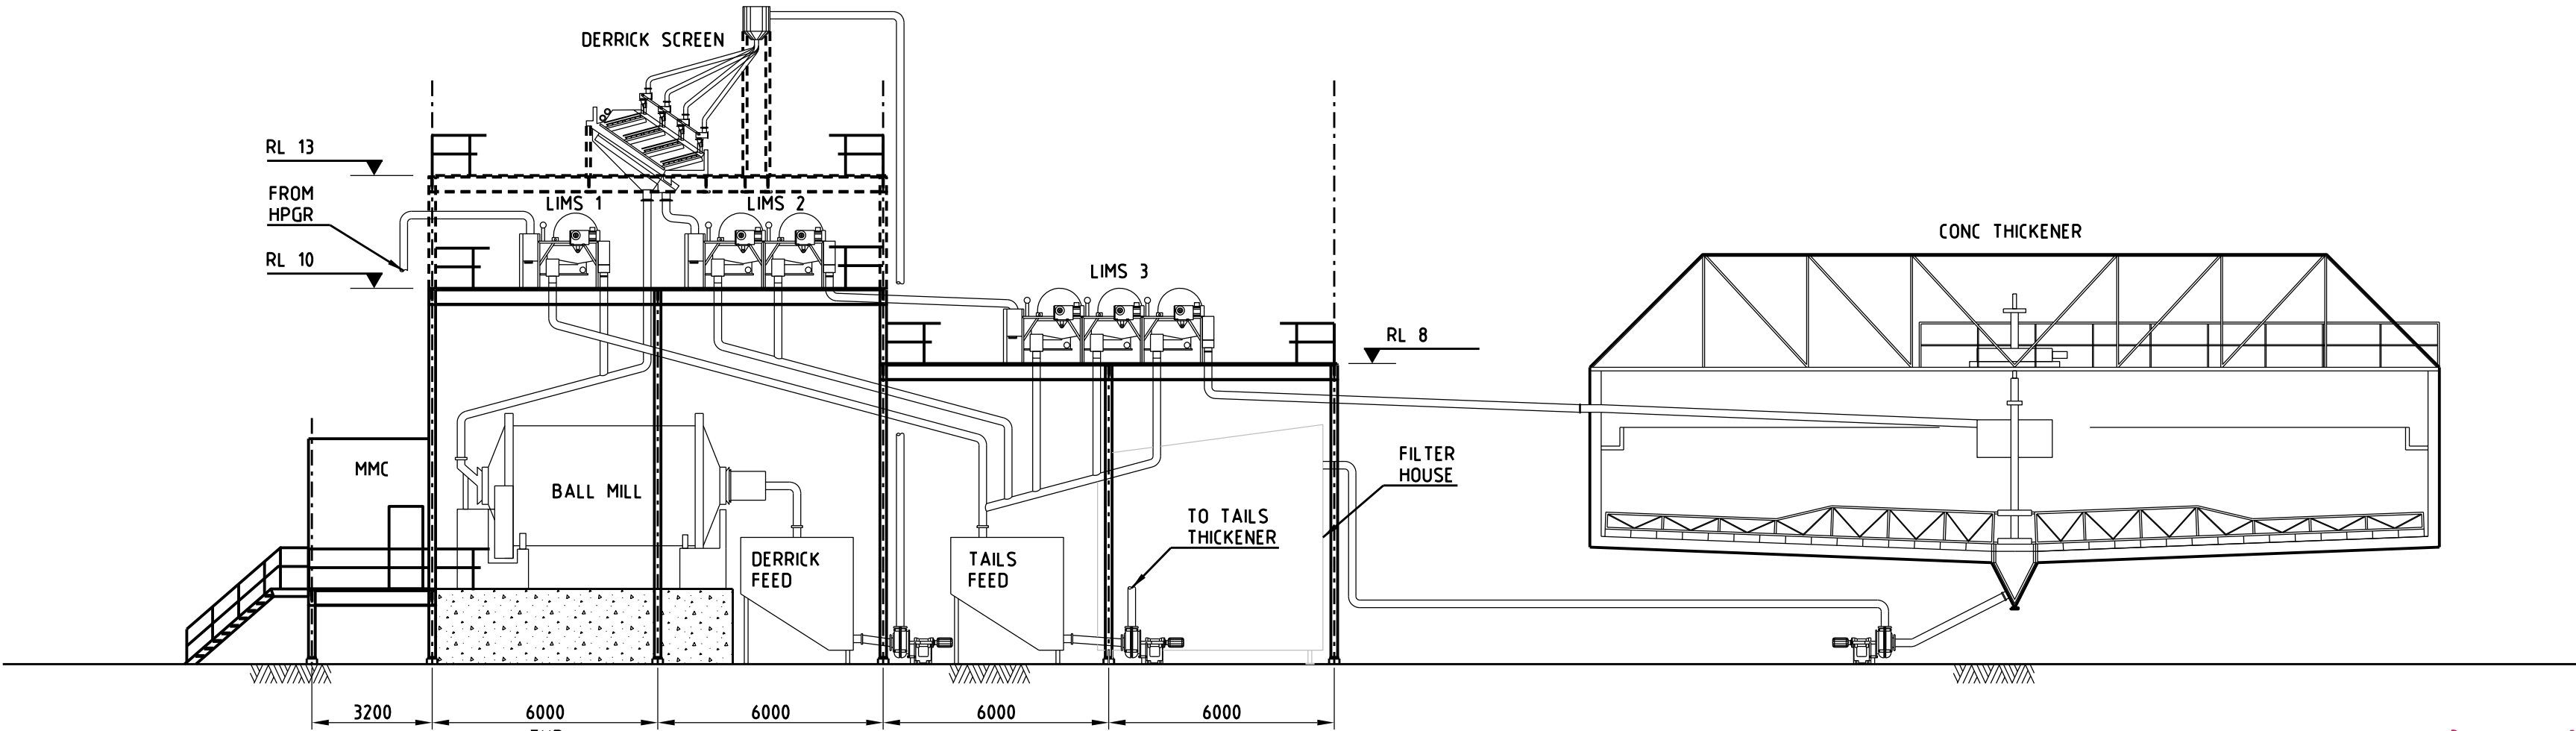

ELEVATION

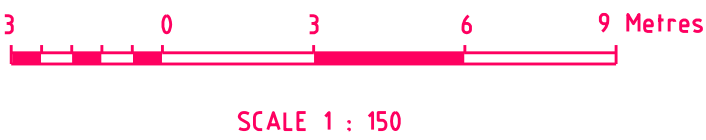

NOT FOR
CONSTRUCTION

This sketch and all the information contained on it remains the property of Engenium Pty Ltd. It is confidential and is issued on the condition that, except with written permission from Engenium Pty Ltd, it must not be copied, reproduced, viewed or communicated to any other party, nor shall it be used for any purpose other than that stated on the particular contract, order, enquiry with which it is issued. Any such authorised disclosure is subject to the party agreeing to be bound by these confidentiality obligations. Any copies or extracts of this information must contain this clause and must be returned upon request by Engenium Pty Ltd.

CLIENT:

engenium

ENGNIUM PTY LTD
Carillon City Tower
Level 10, 207 Murray Street
Perth WA 6000 Australia

ABN 52 105 152 994
Tel: +61 8 6460 0300
Fax: +61 8 6460 0391
www.engenium.com.au

SIZE:

A1

SHREE MINERALS
PLANT LAYOUT
SHEET 2 OF 2

SCALE: 1:150 RE: DATE:

SKETCH No:

9141A-0000-SKE-003

ISSUED FOR INFORMATION ONLY