




PLAN SUBJECT TO SURVEY

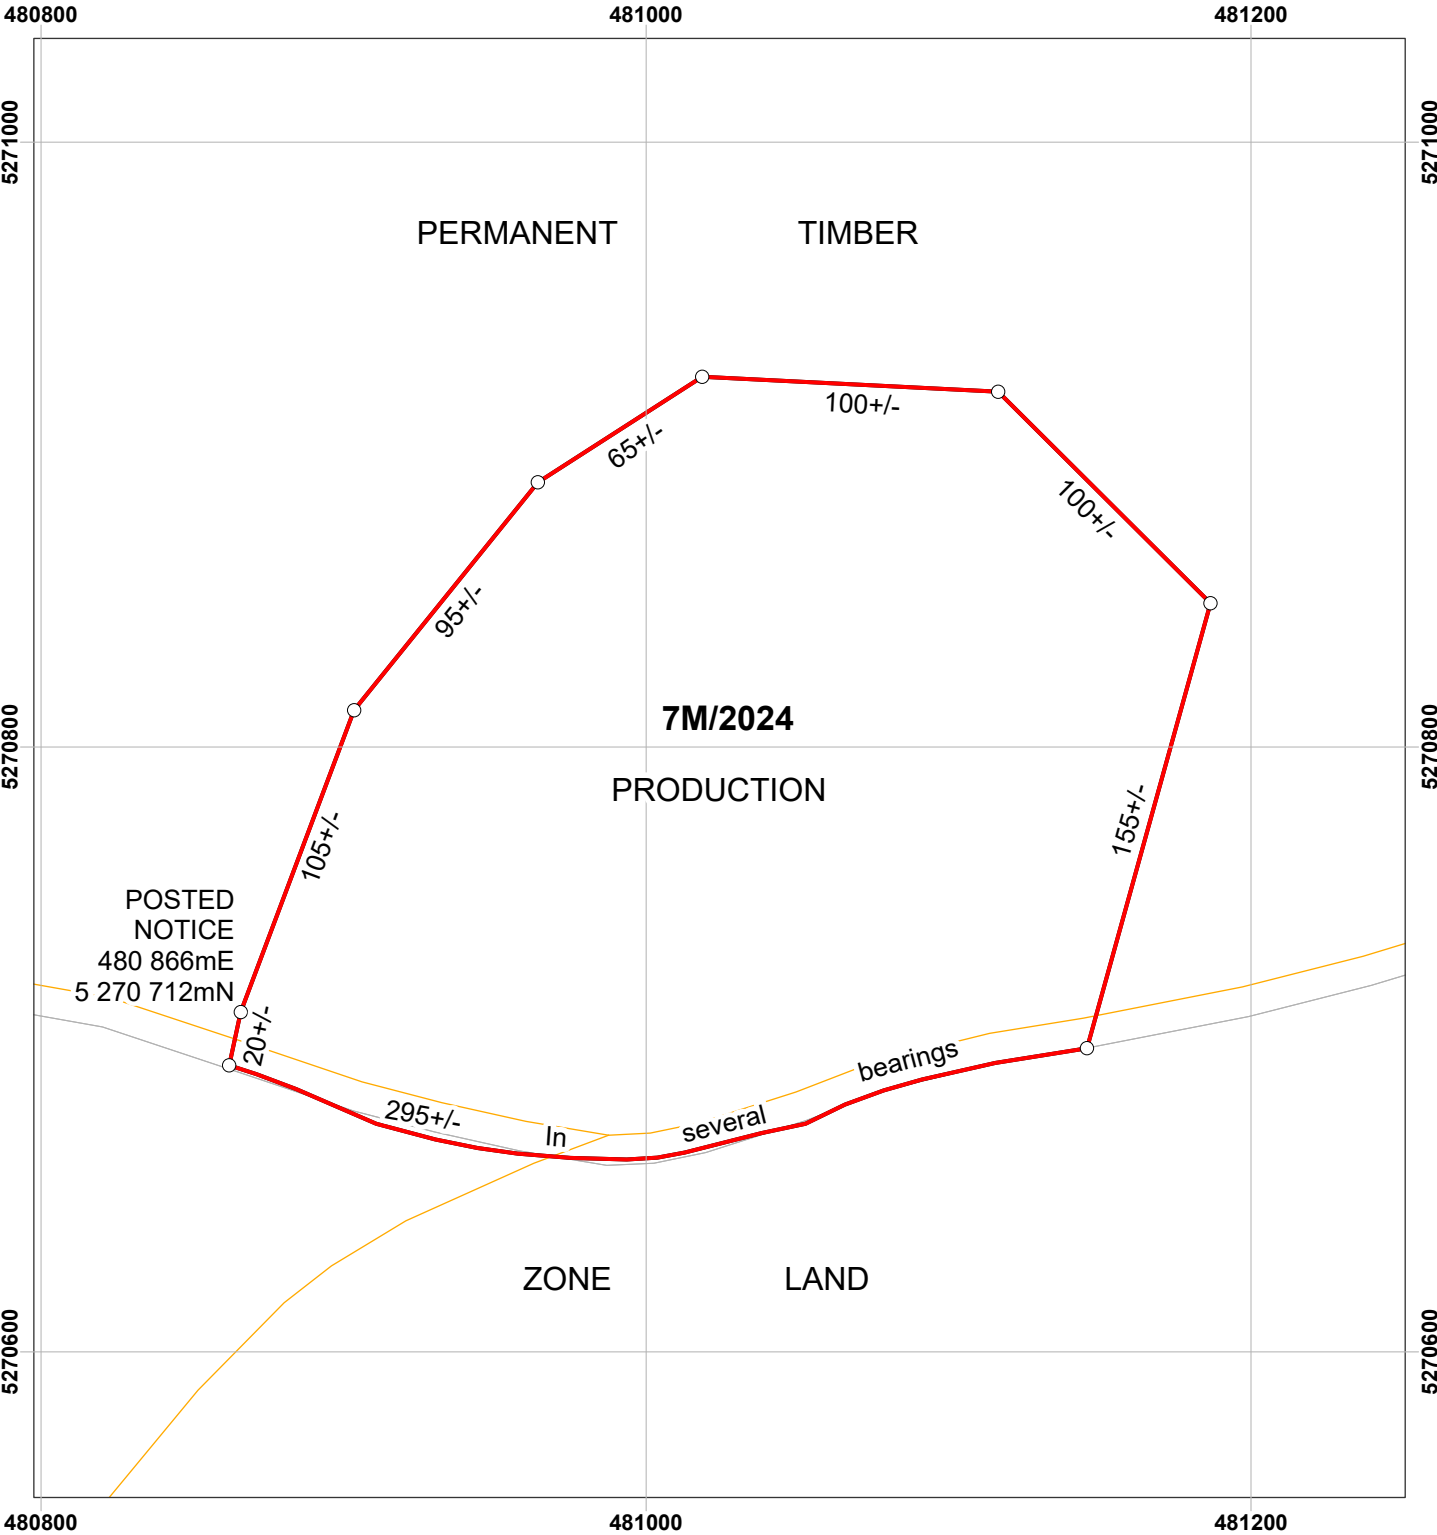

MUNICIPALITY:	DERWENT VALLEY	SCALE:	1:2,500
VICINITY:	WESTERWAY (5KM SW OF)	AREA:	7 ha
MAP:	BUSHY PARK 1:25 000	DATE:	10/07/2026
APPLICANT:	M.S.D. CONSTRUCTIONS PTY. LTD.	7M/2024	
COMPILED FROM:	N/A		



LAND DEMISED