


PLAN SUBJECT TO SURVEY

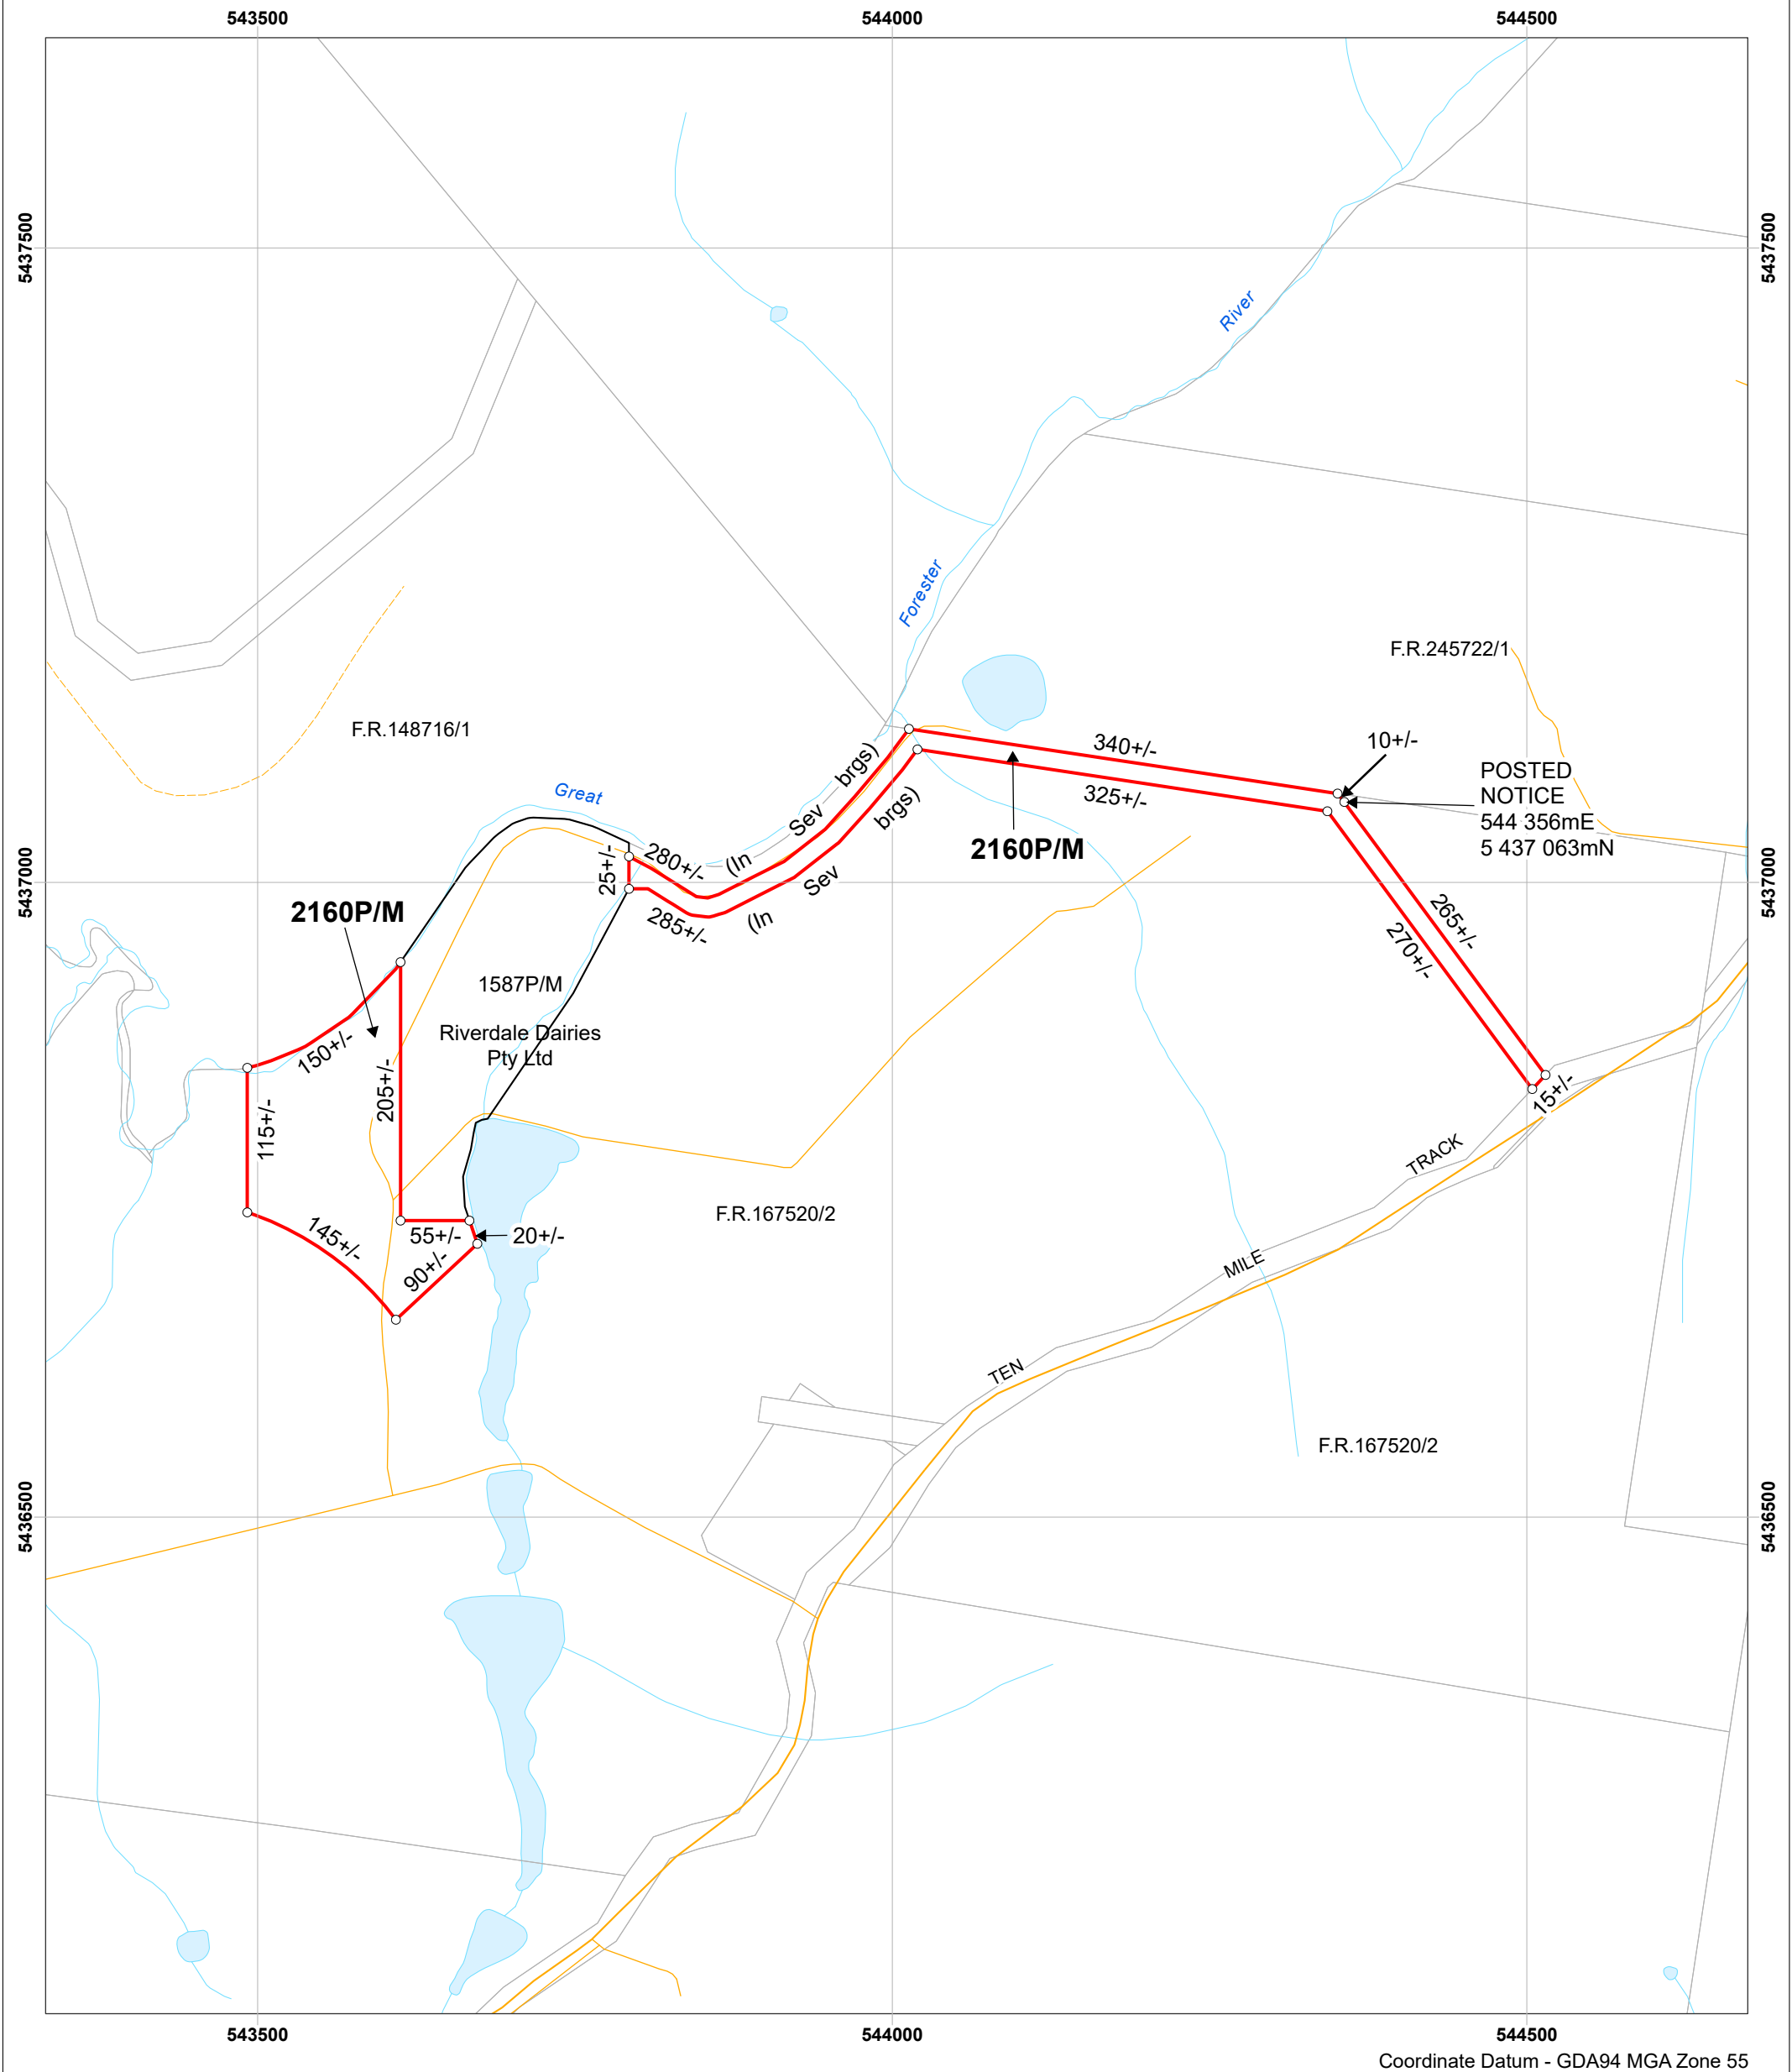

|                |                             |         |            |
|----------------|-----------------------------|---------|------------|
| MUNICIPALITY:  | DORSET                      | SCALE:  | 1:5,000    |
| VICINITY:      | TEN MILE TRACK (SCOTTSDALE) | AREA:   | 4 ha       |
| MAP:           | SPRINGFIELD 1:25 000        | DATE:   | 10/07/2026 |
| APPLICANT:     | RIVERDALE DAIRIES PTY LTD   | 2160P/M |            |
| COMPILED FROM: | N/A                         |         |            |