


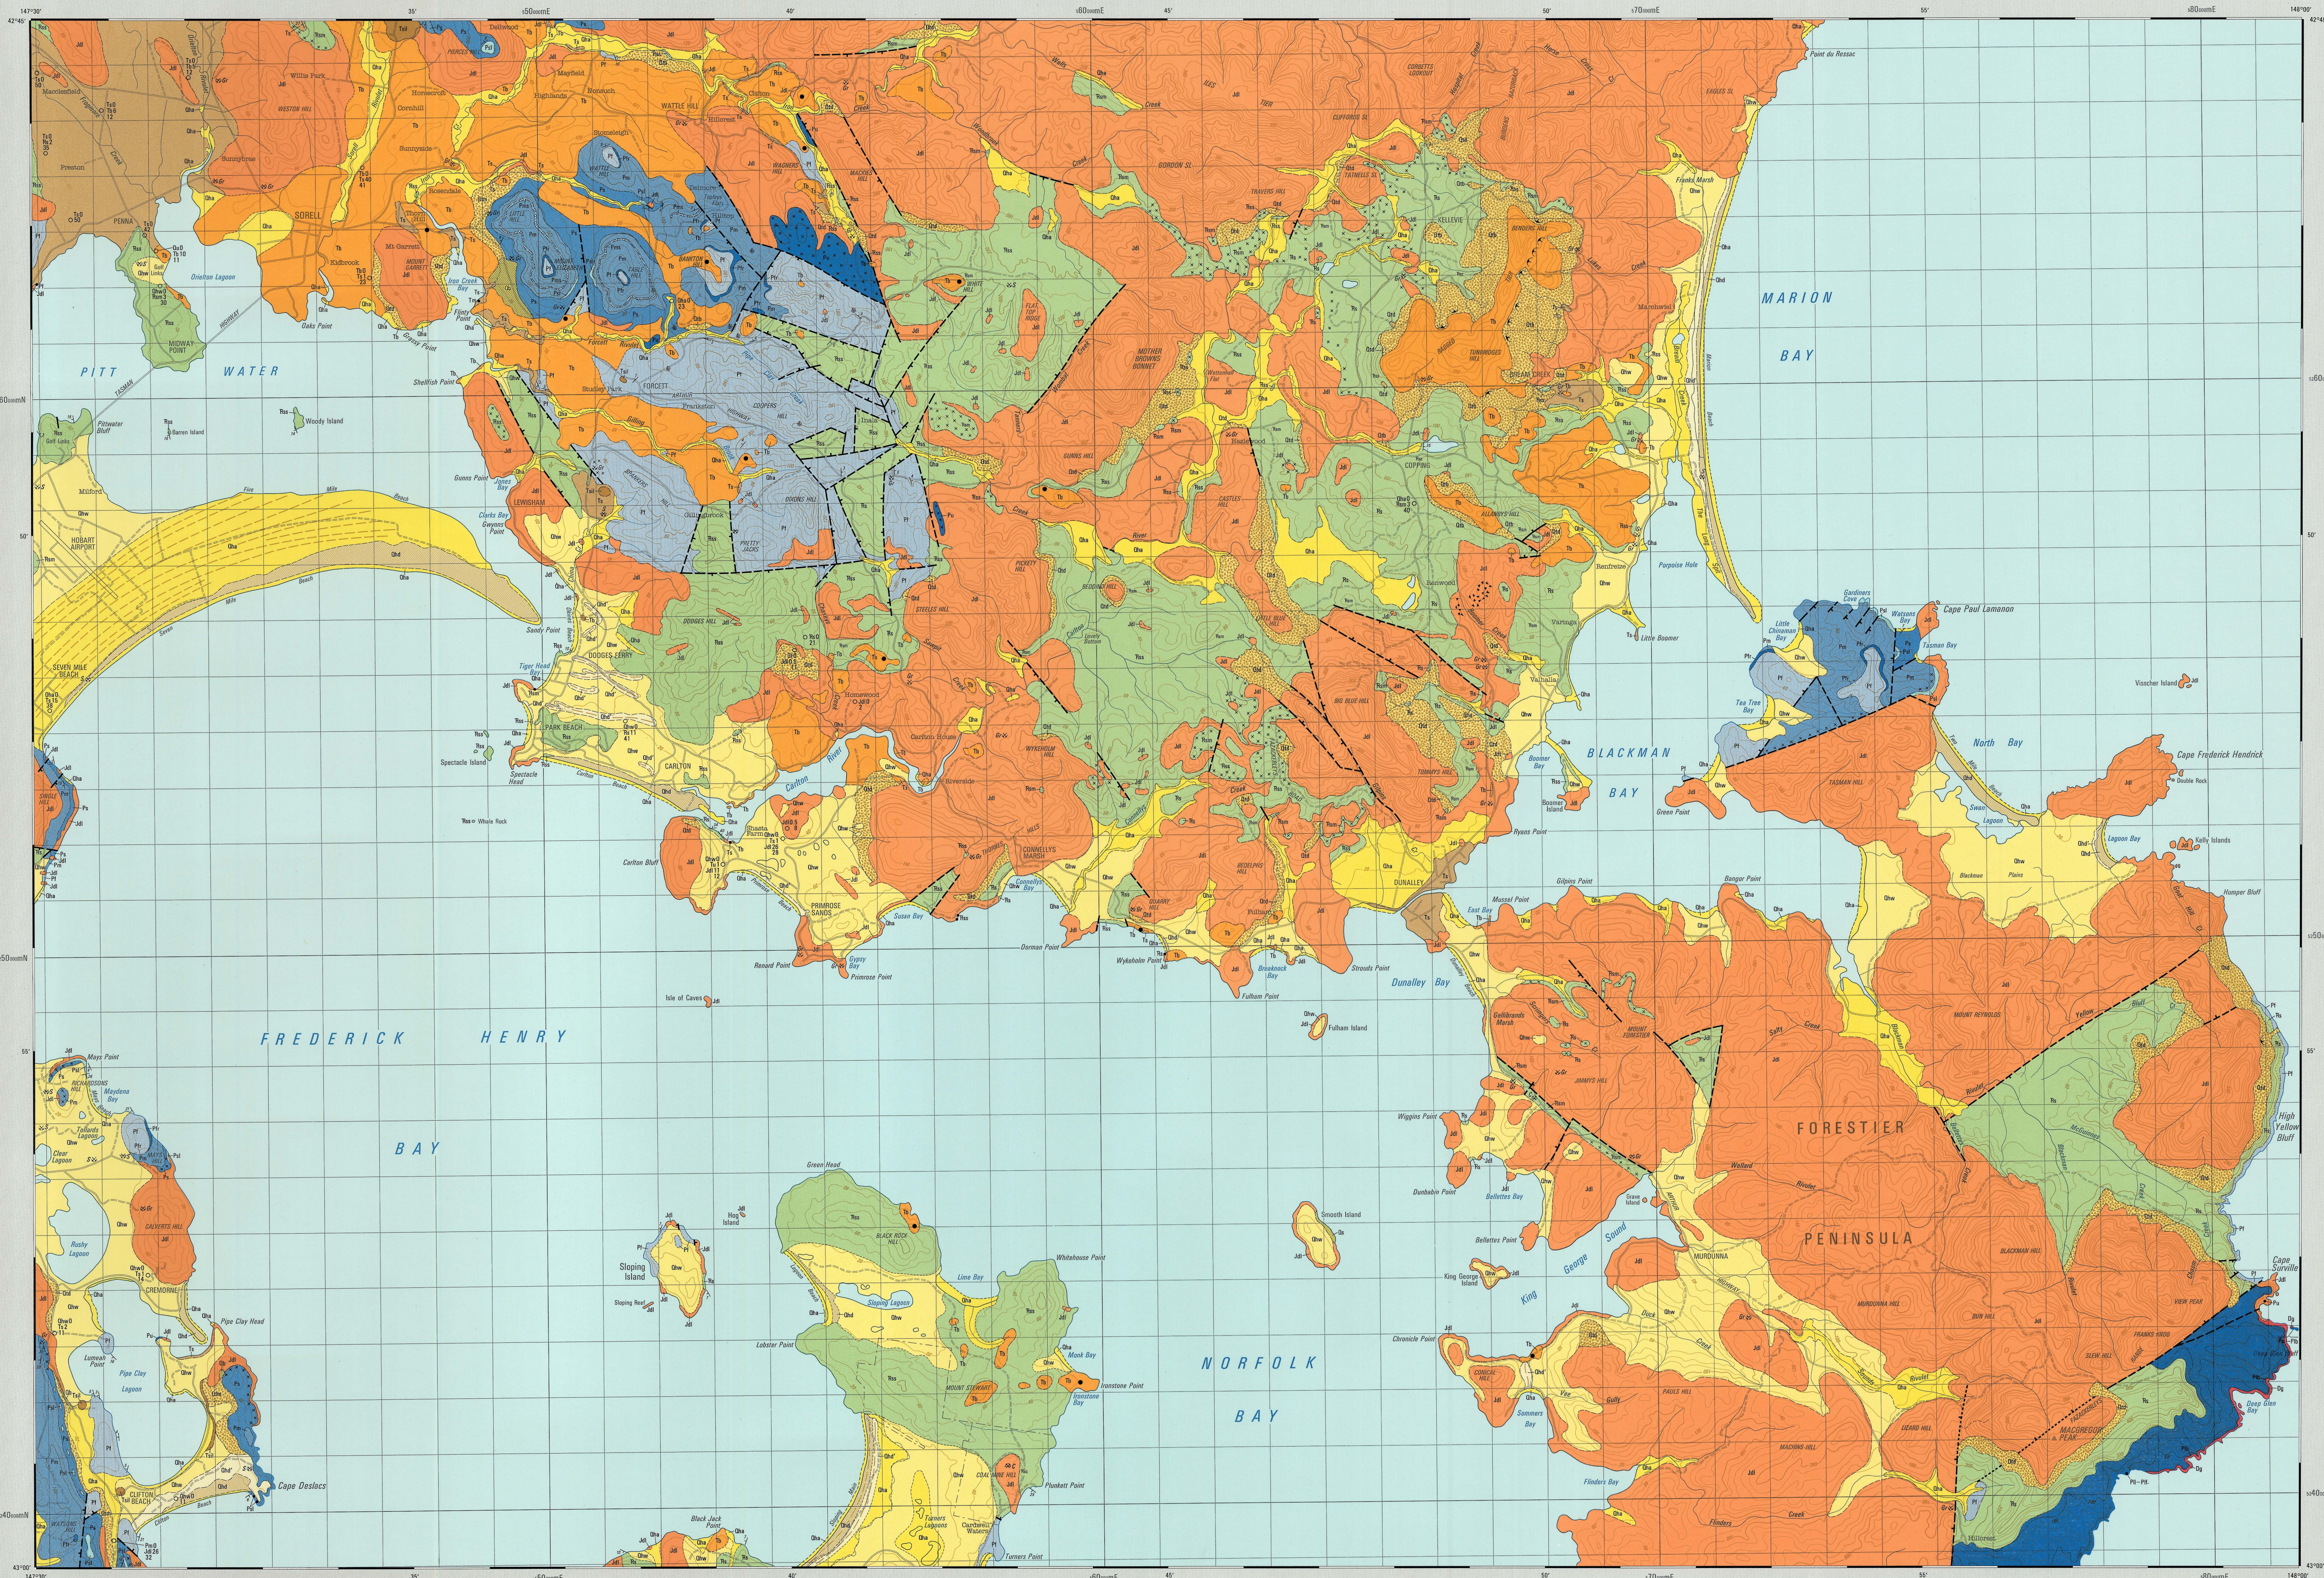


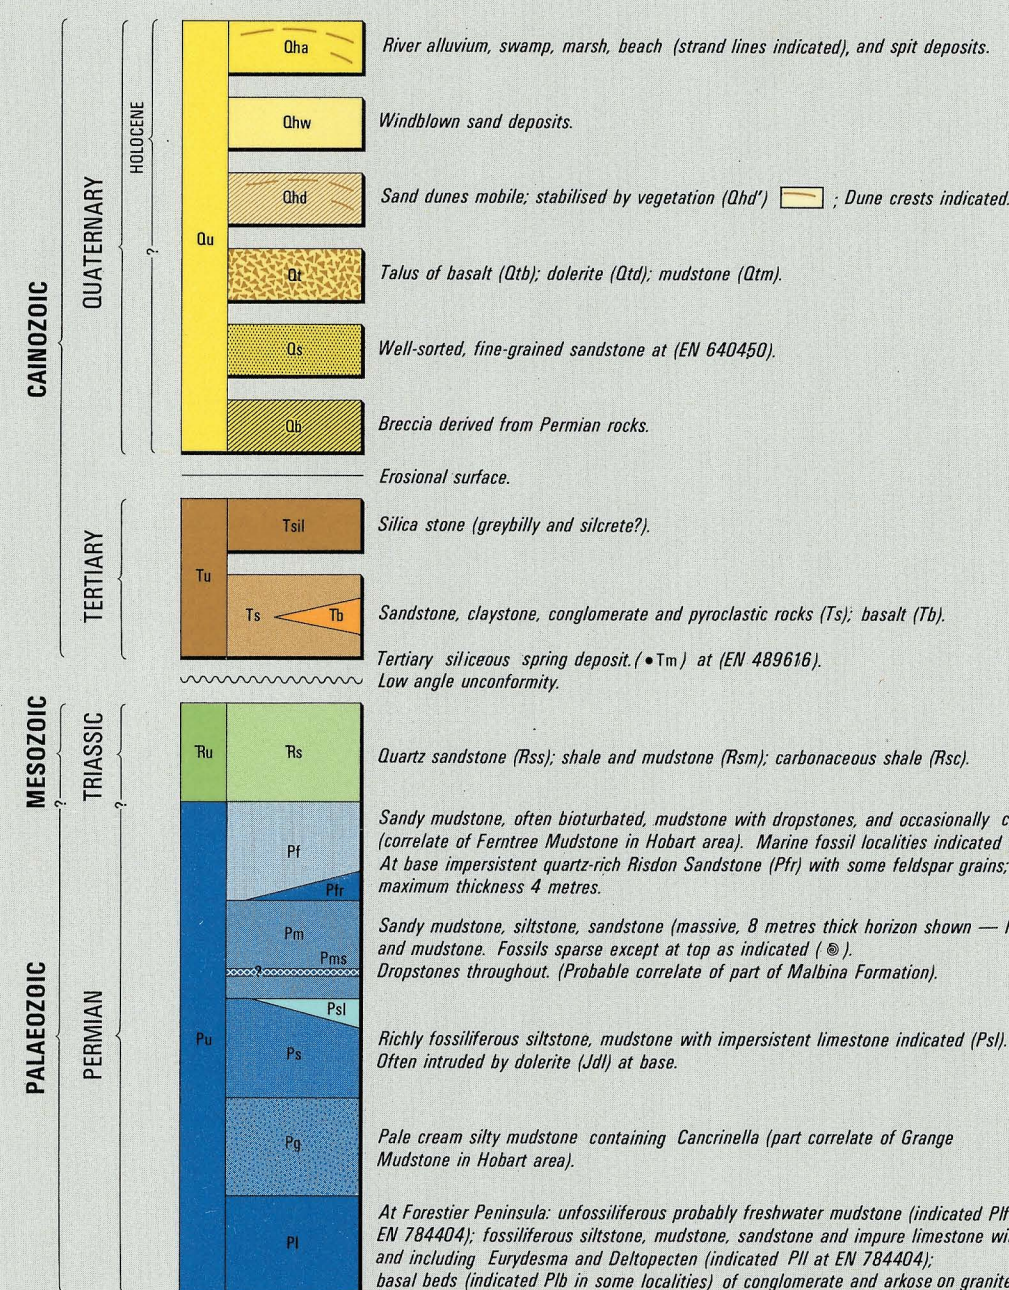



REFERENCE

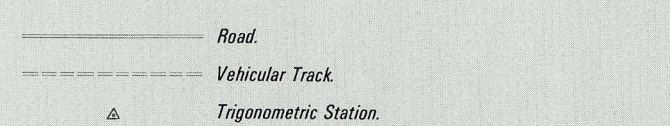

IGNEOUS ROCKS

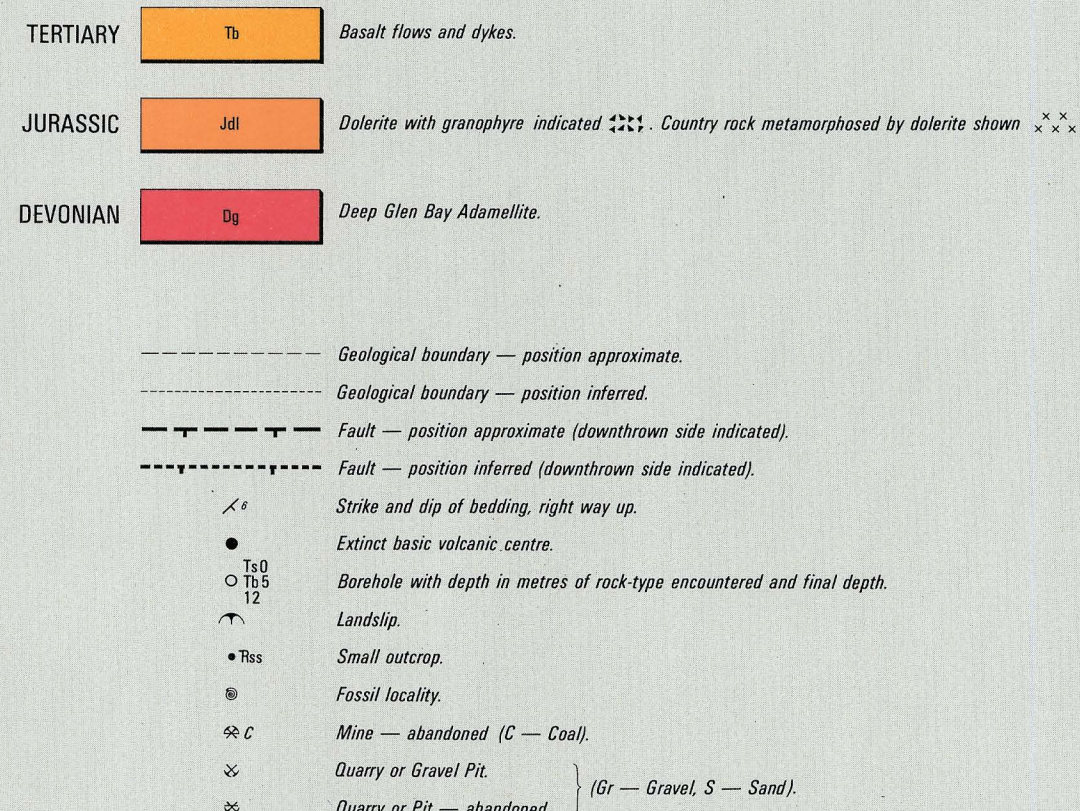

LOCATION MAP

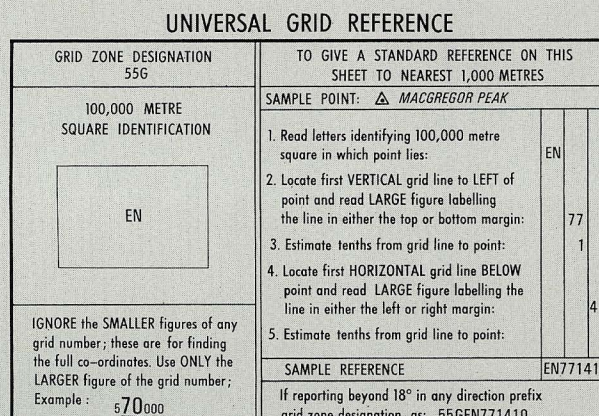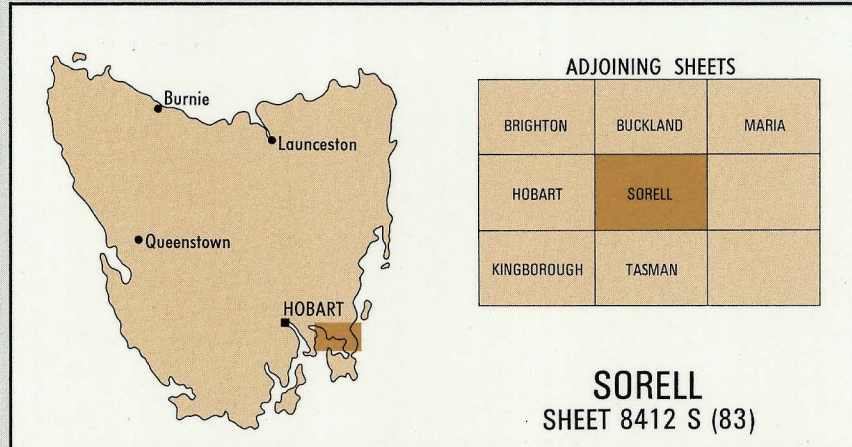

HORIZONTAL DATUM: Australian Geodetic Datum 1966

GRID: Black numbered lines are 10 000 metre intervals of the Australian Map Grid, Zone 55.

MAGNETIC VARIATION: Topographic contour on this sheet have been approved by the Meteorological Board of Tasmania.

PROJECTION: Transverse Mercator Projection.

VERTICAL DATUM: Australian Height Datum.


MAGNETIC VARIATION: For the centre of this sheet approximately 13°30' E. Annual change +3 E.



SCALE 1:50 000

CONTOUR INTERVAL 20 METRES

RESPONSIBILITY DIAGRAM

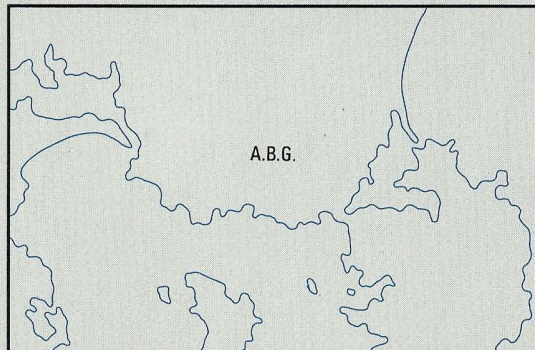

Geology by A. B. GILLIES, B.Sc.
Base map redrawn from Prosser 1:100 000 map, produced by the Lands Department, Hobart.
Geological map production by the Cartographic Section of the Geological Survey, Department of Mines, Hobart.
E. Williams, B.Sc. (Hons), Ph.D., F.R.S., Supervising Geologist in charge of Regional Mapping.
G. S. JENNINGS, B.Sc. (Hons), Chief Geologist.
Compiled under the direction of H. WATKINS, B.Sc., Director of Mines.
Based on the authority of the Minister for Mines.
Published 1982.
CROWN COPYRIGHT RESERVED.