


5 cm

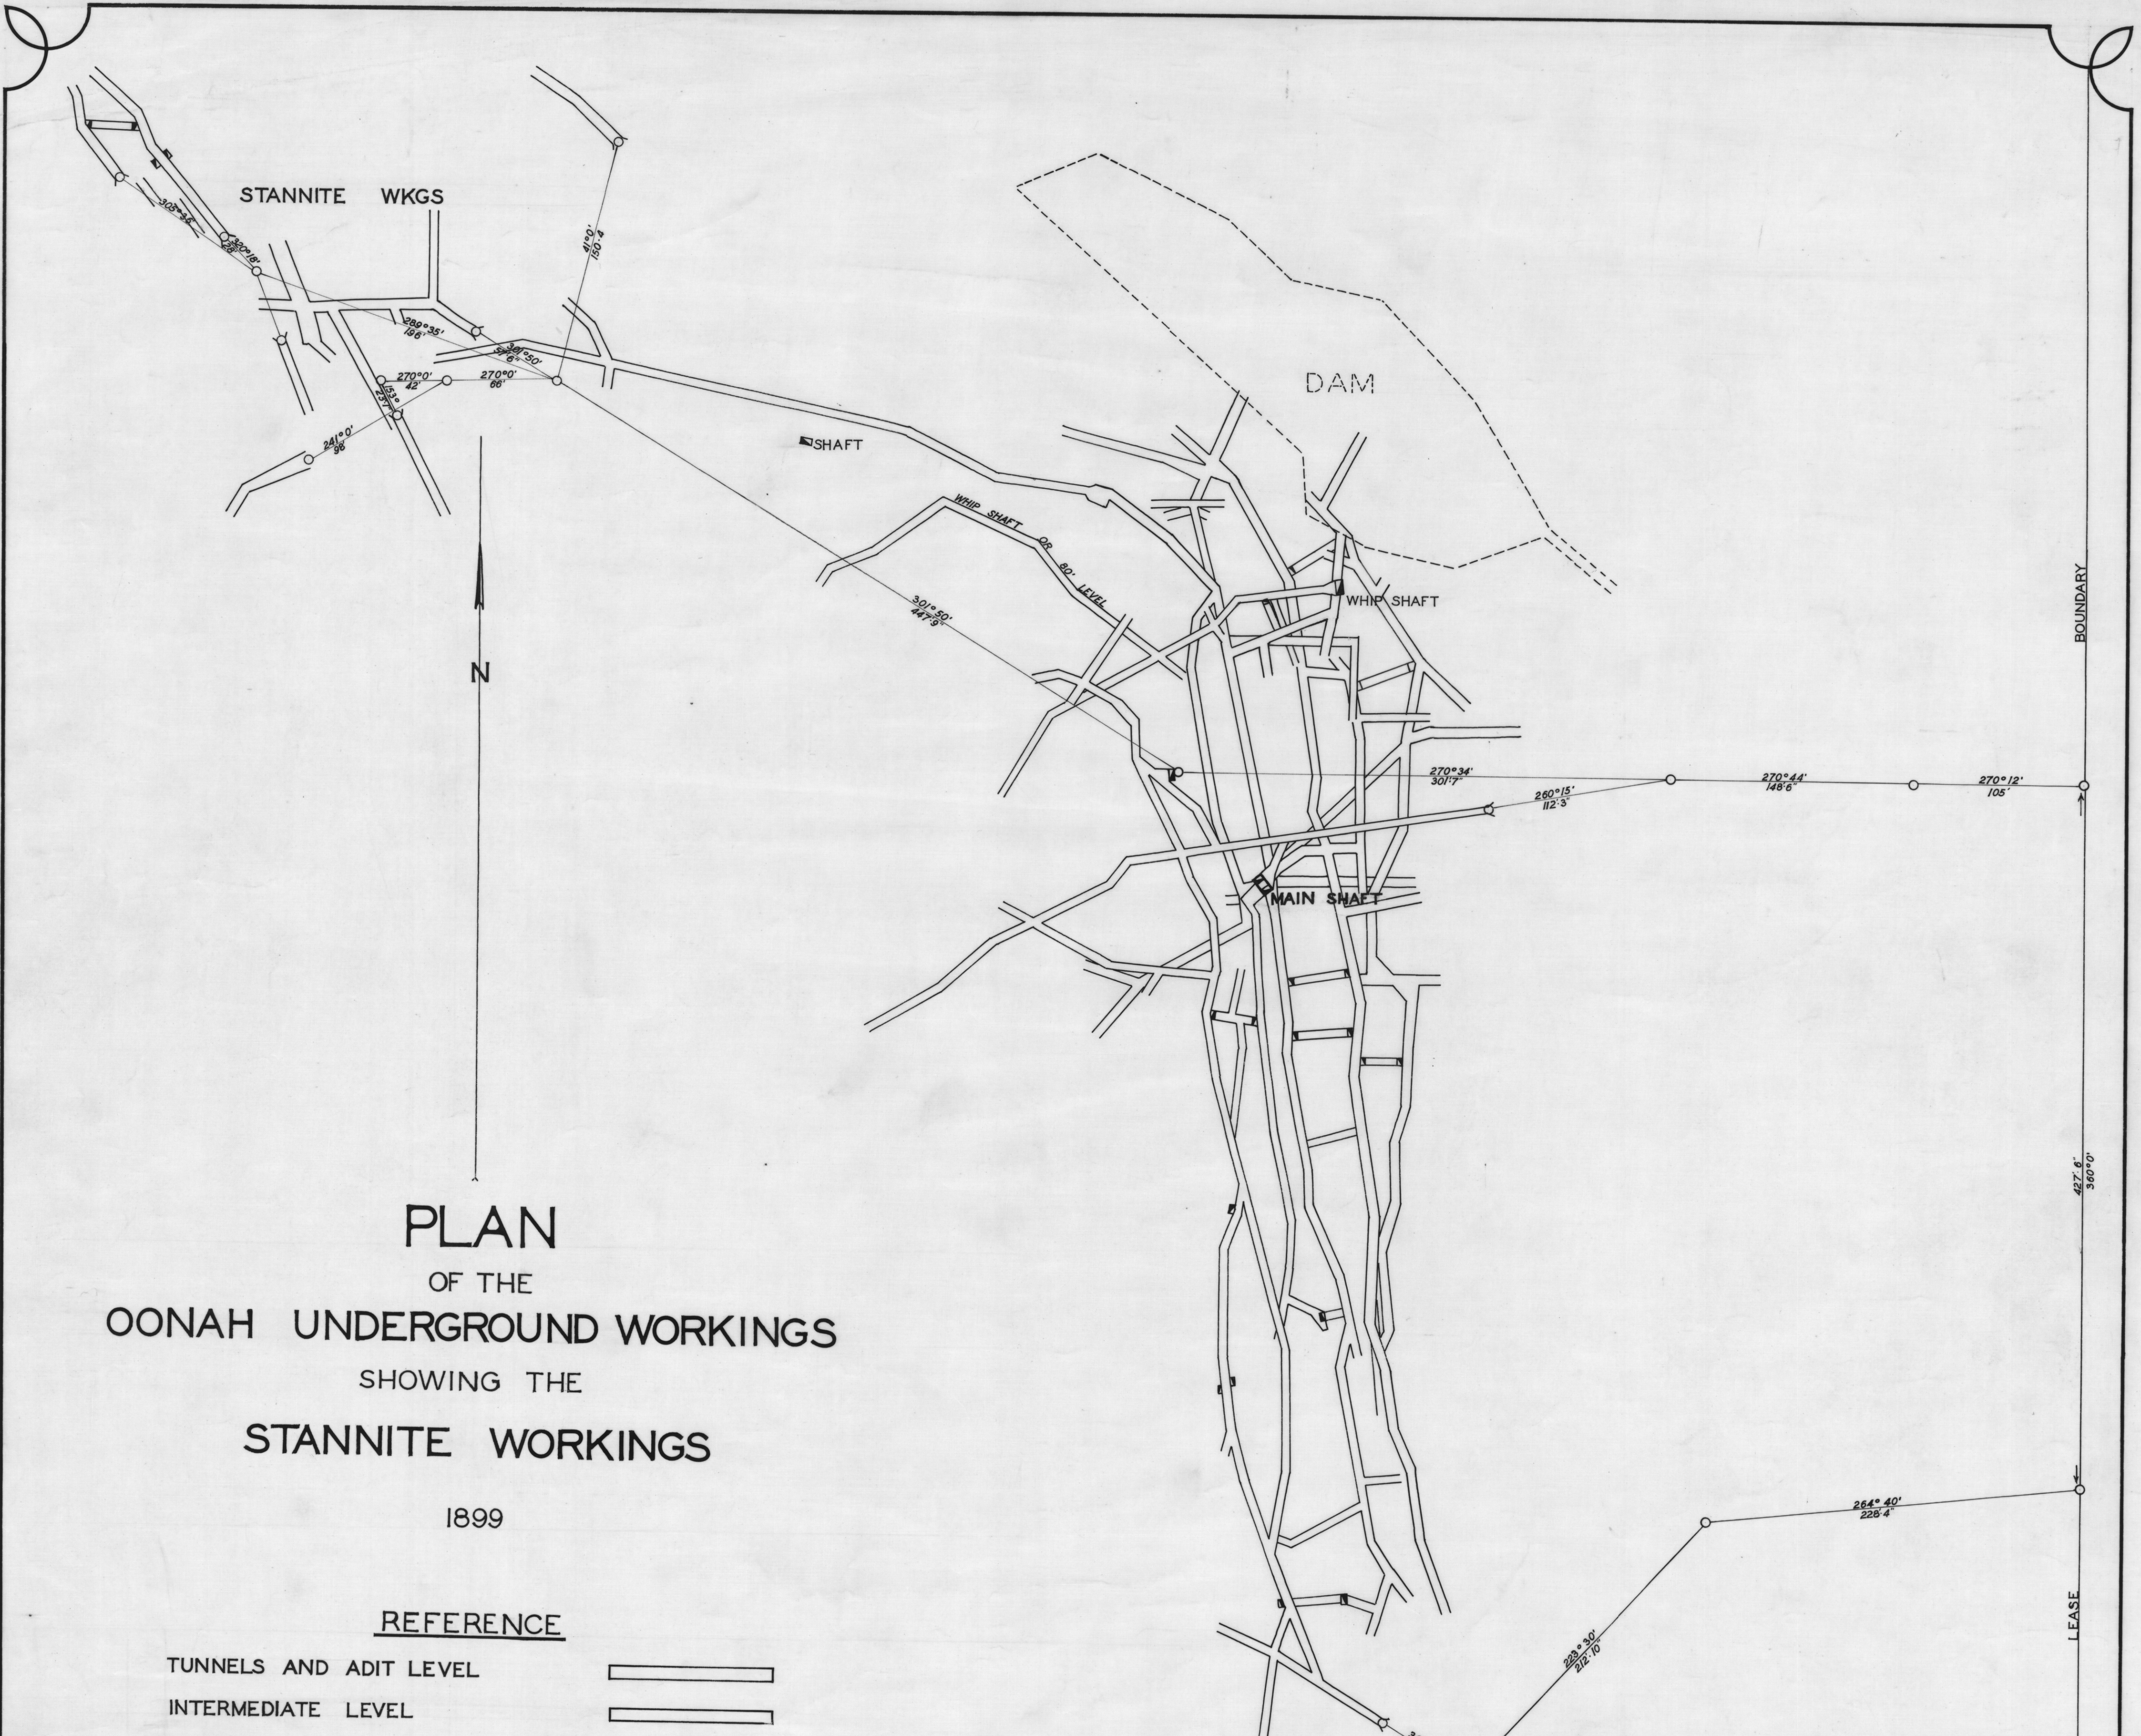

PLAN
OF THE
OONAH UNDERGROUND WORKINGS
SHOWING THE
STANNITE WORKINGS

1899

REFERENCE

TUNNELS AND ADIT LEVEL		<input type="checkbox"/>
INTERMEDIATE LEVEL		<input type="checkbox"/>
N° 2 LEVEL 137 FT.		<input type="checkbox"/>
N° 3 LEVEL 163 FT.		<input type="checkbox"/>
N° 4 LEVEL 250 FT.		<input type="checkbox"/>
N° 5 LEVEL 322 FT.		<input type="checkbox"/>
N° 6 LEVEL 424 FT.		<input type="checkbox"/>

