


ROLLESTON POWER SCHEME
Extension of Lake Margaret Tram

LOCALITY PLAN

Scale 20 chs. to an inch

Datum of Levels = 100' below H.W.M. Strahan
18-T-1920

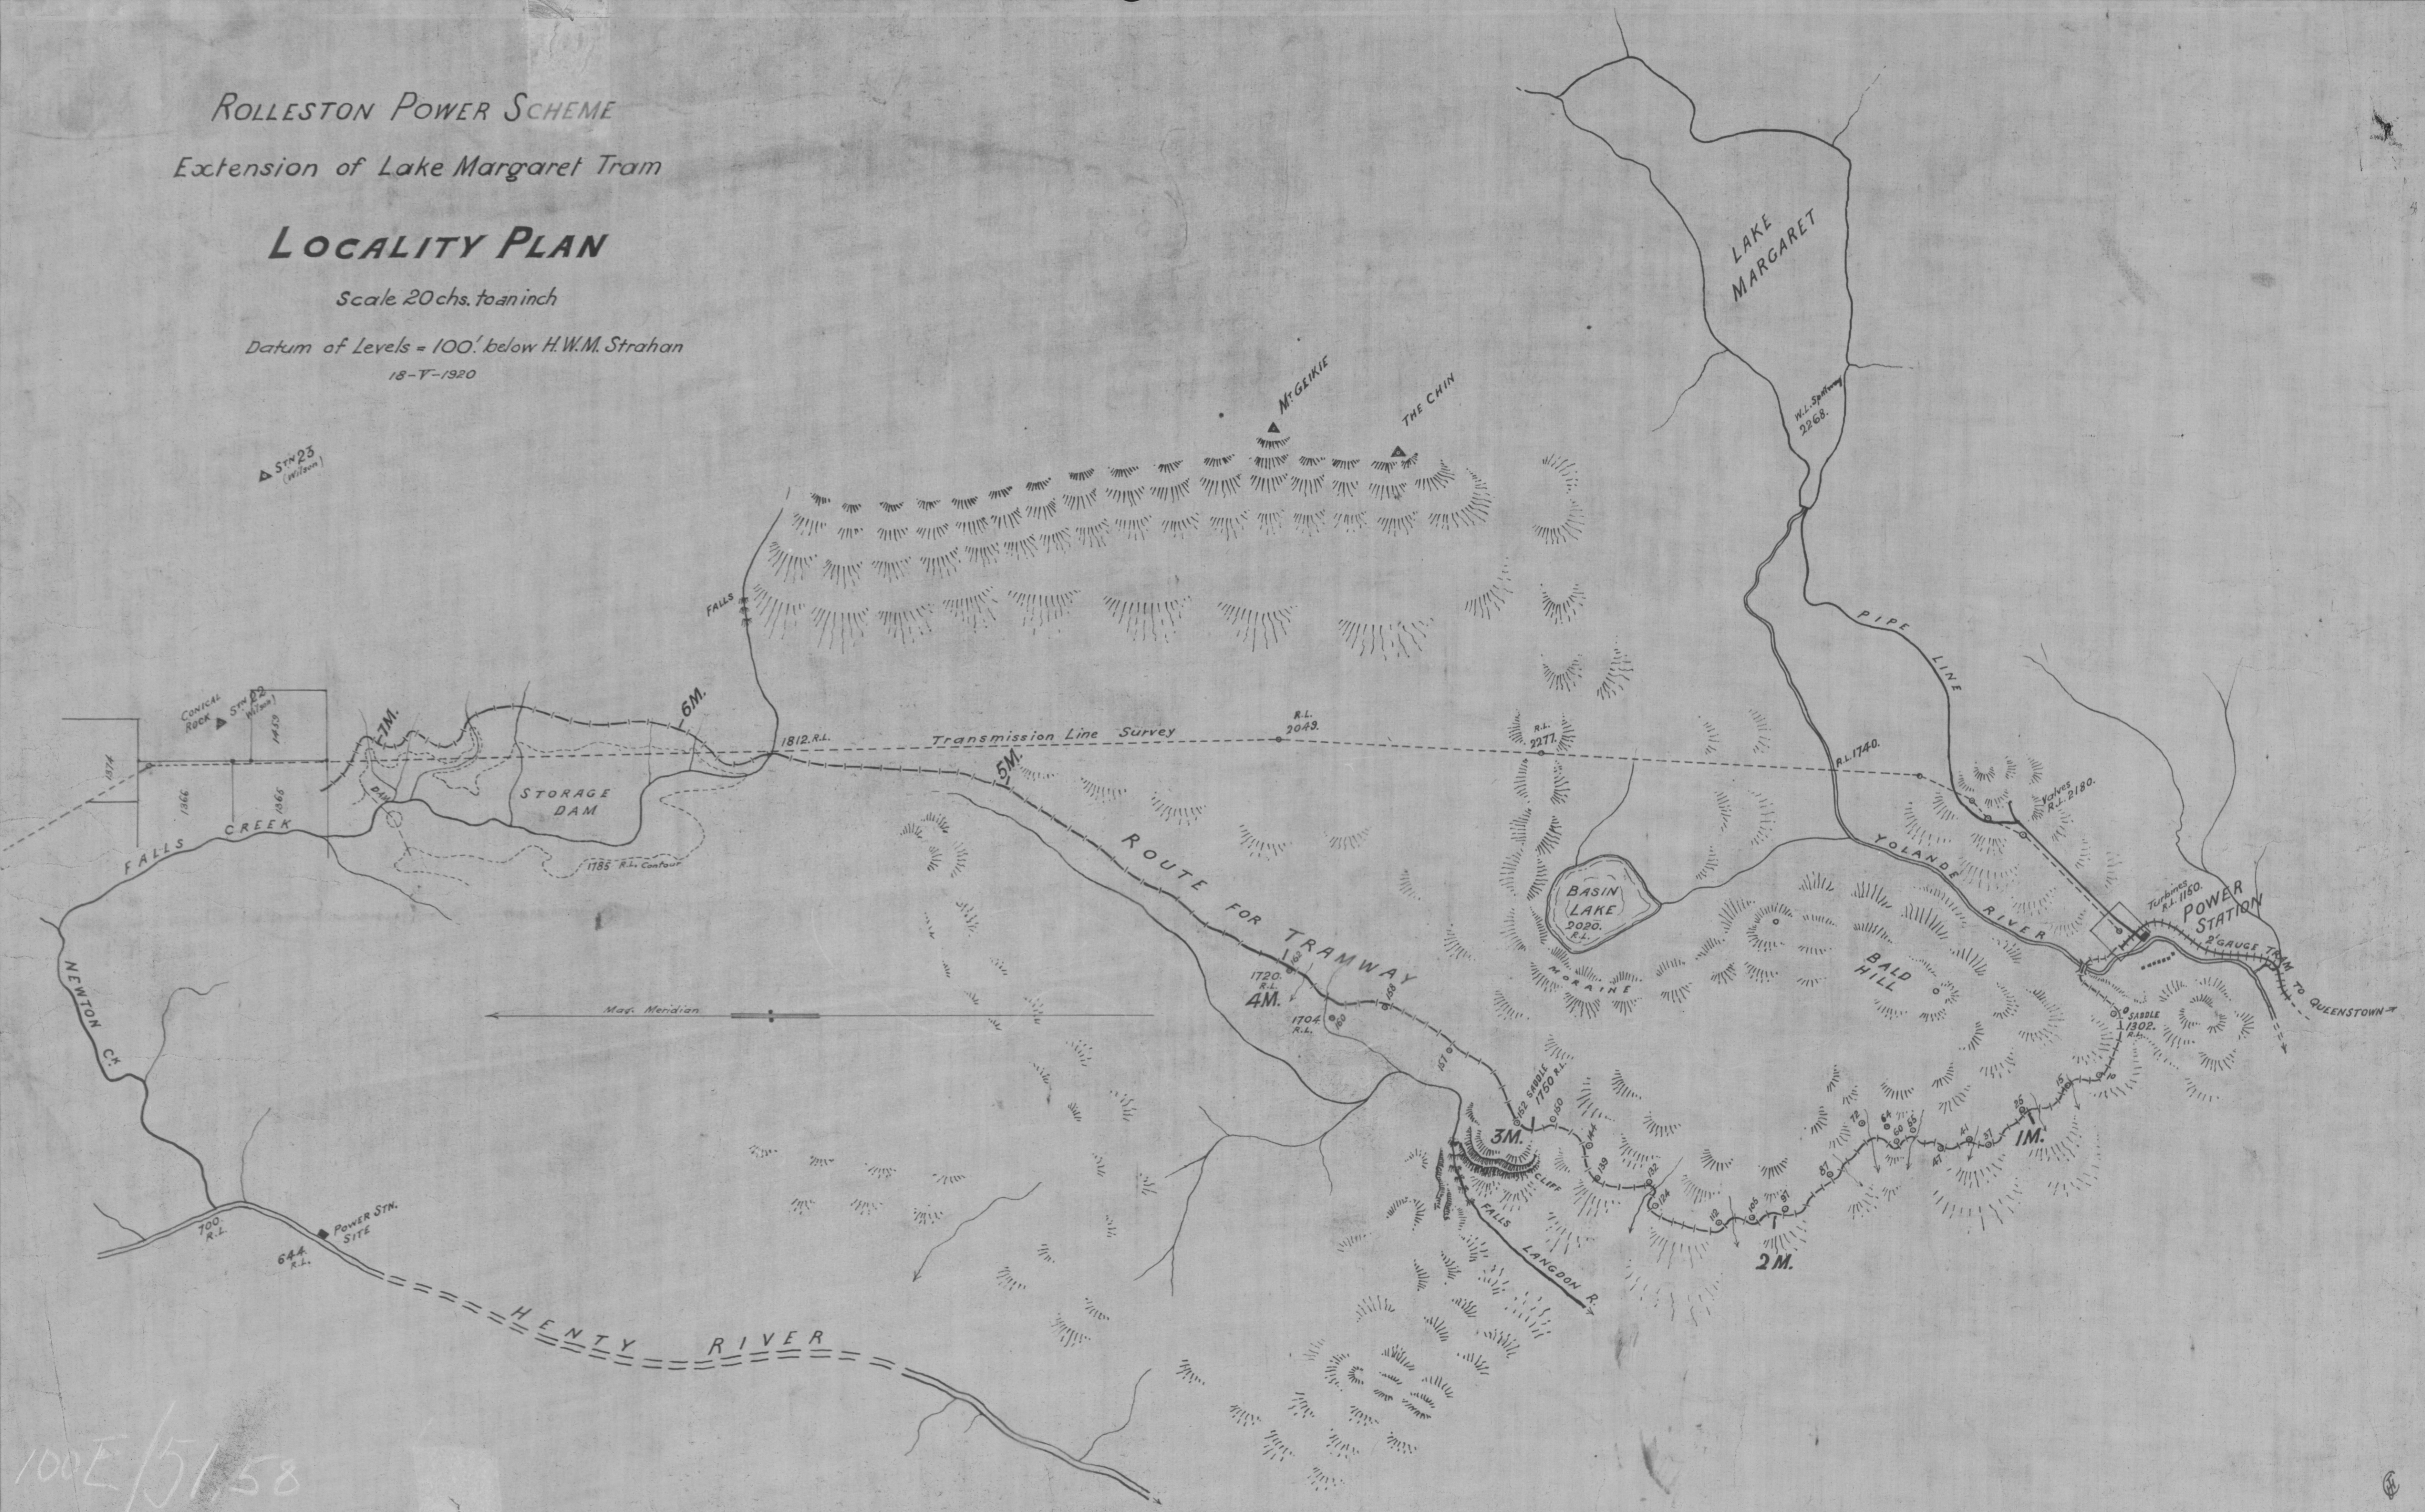

100E/51/58